
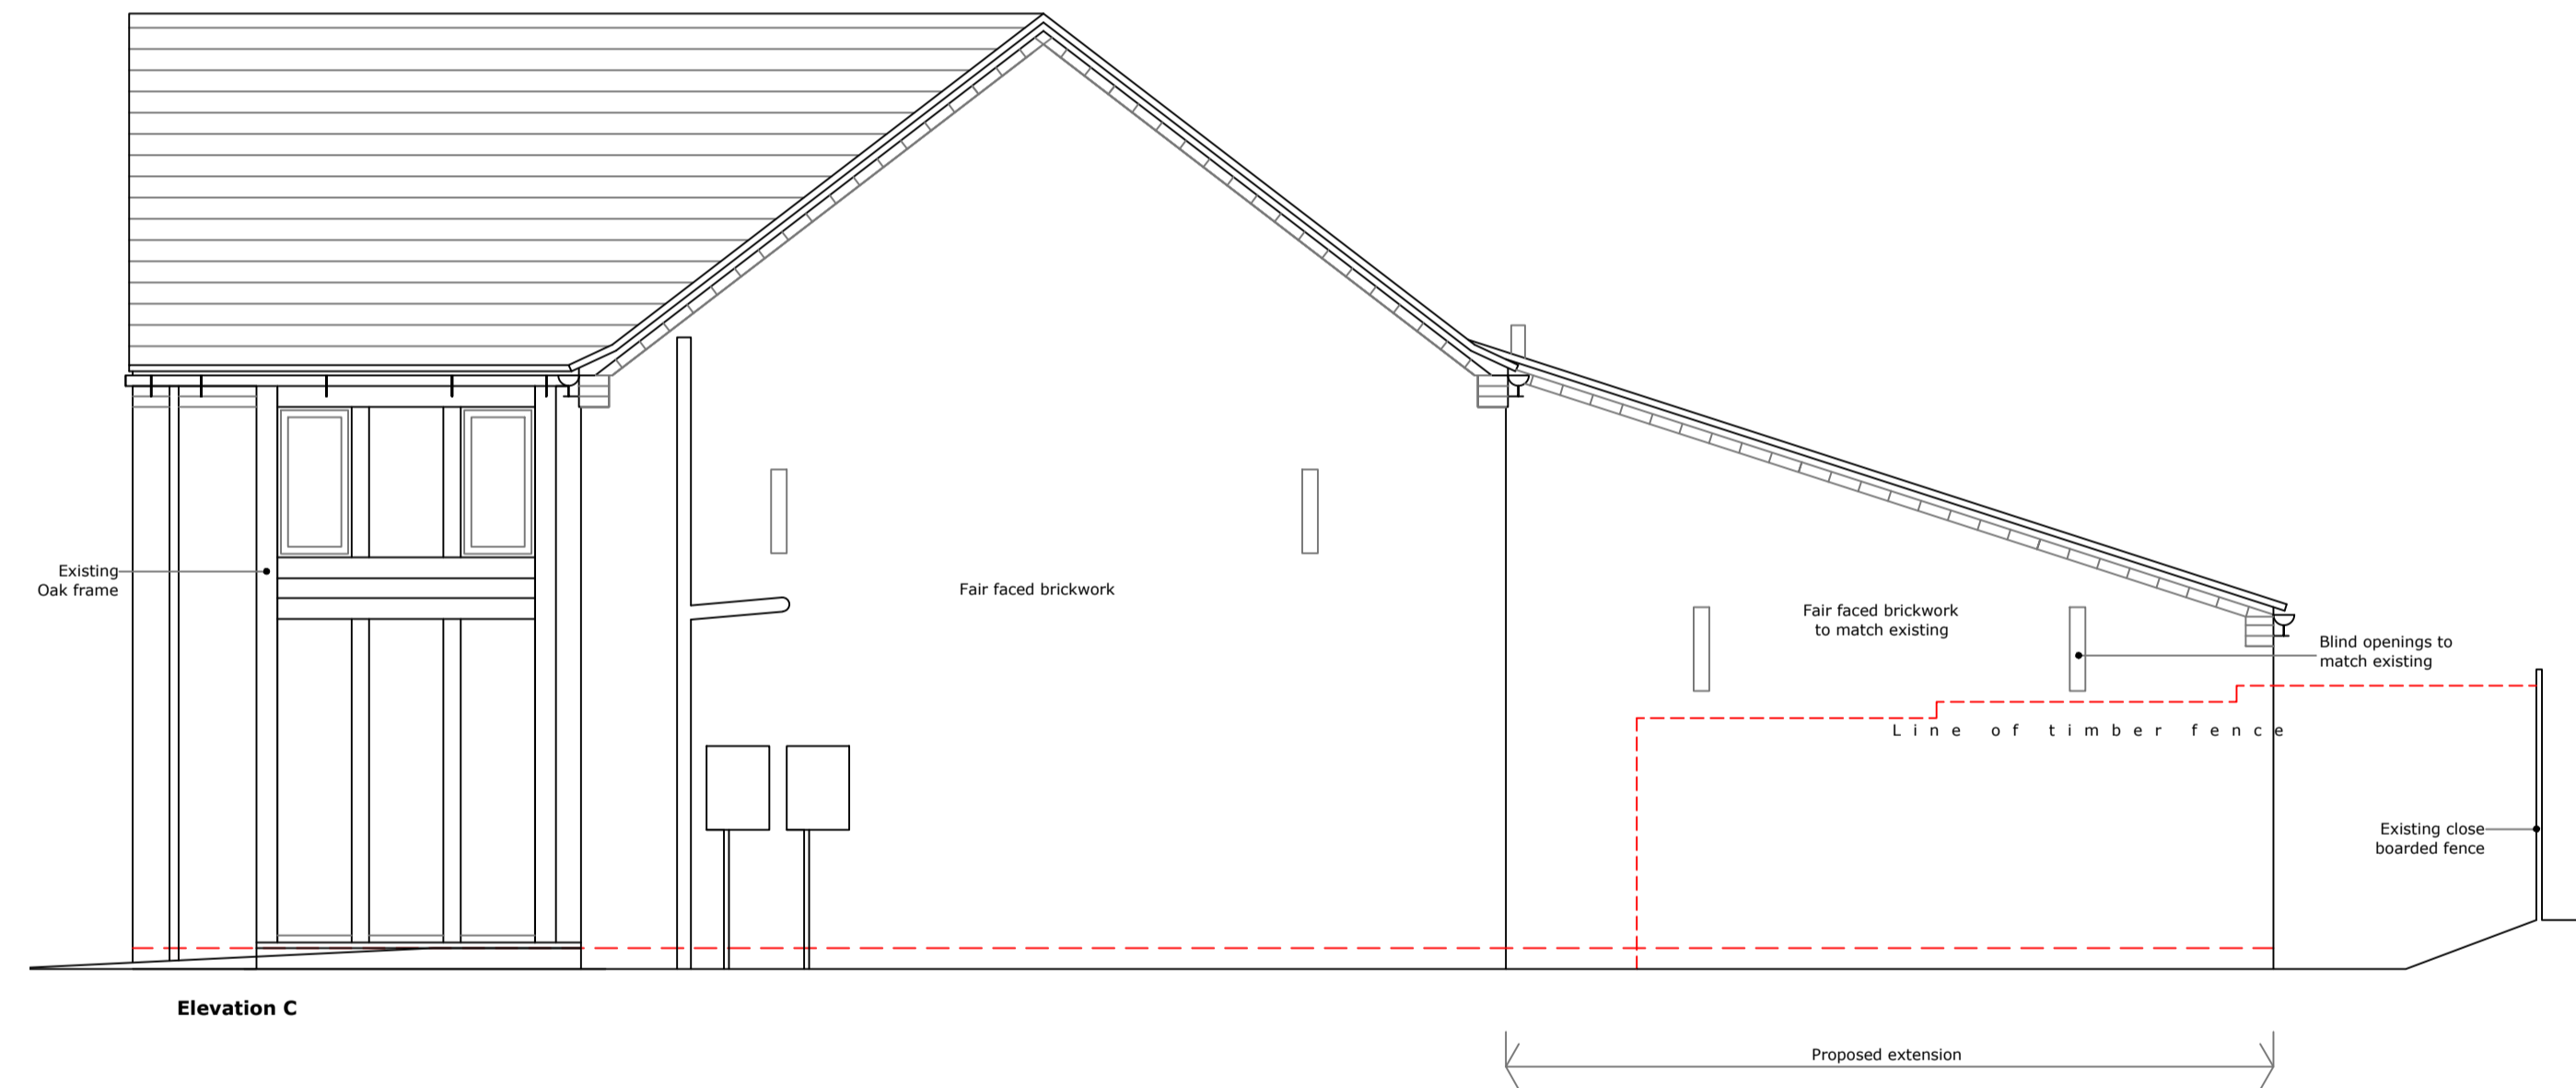
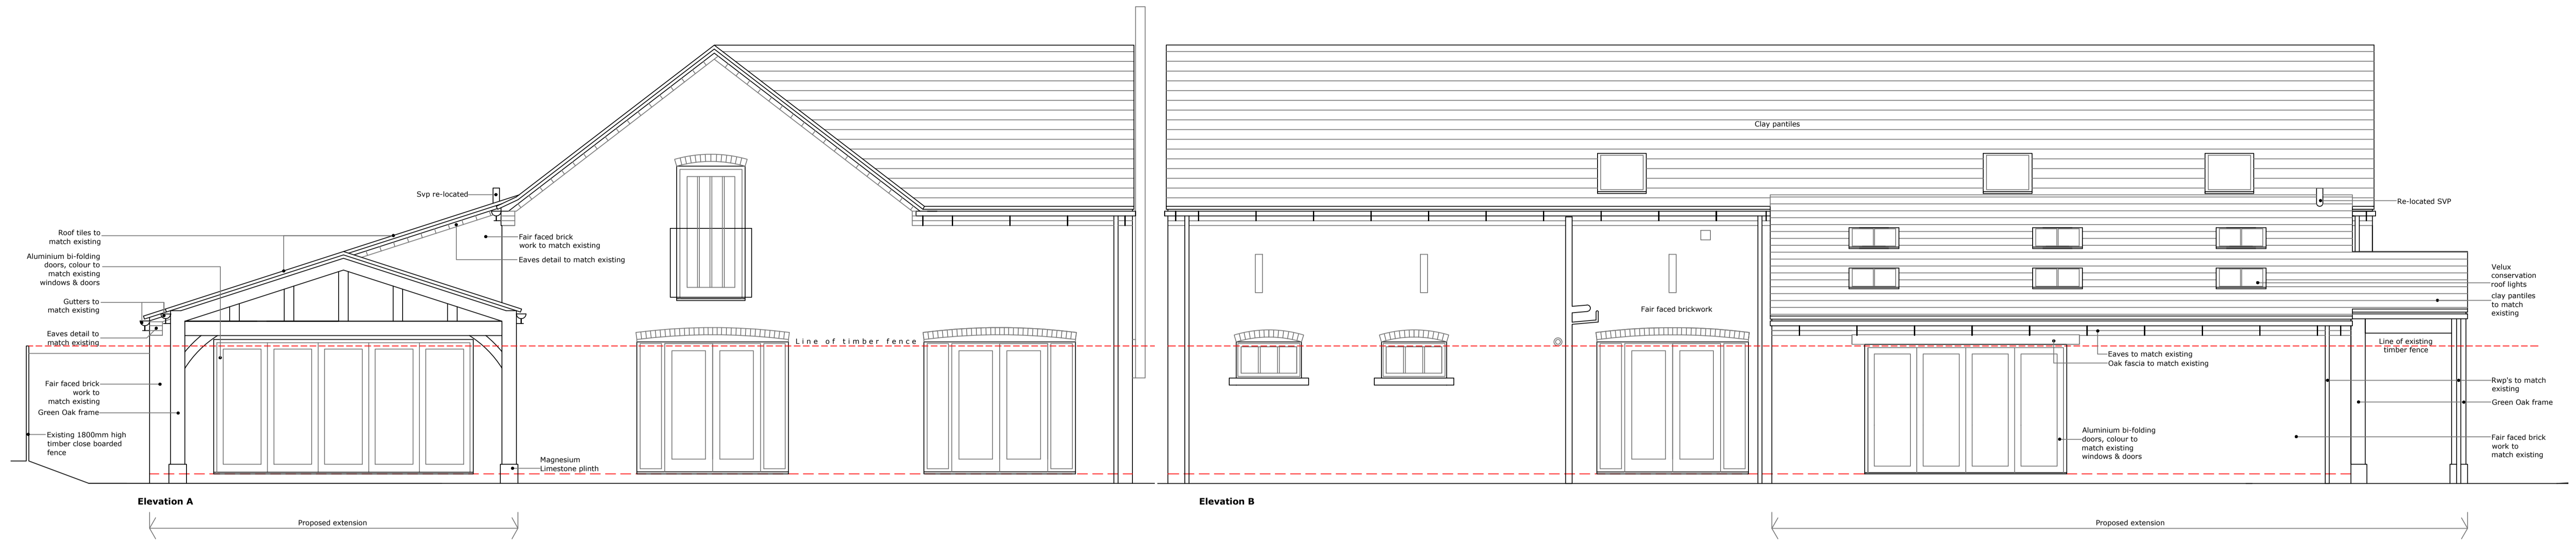


NOTES:  
 1. THIS DRAWING NOT TO BE SCALED, FIGURED DIMENSIONS ONLY TO BE TAKEN.  
 2. SHOULD ANY DISCREPANCIES BE FOUND WITH THIS DRAWING, PLEASE INFORM THIS OFFICE.  
 3. COPYRIGHT OF THIS DRAWING IS OWNED BY CHARLES PACEY.

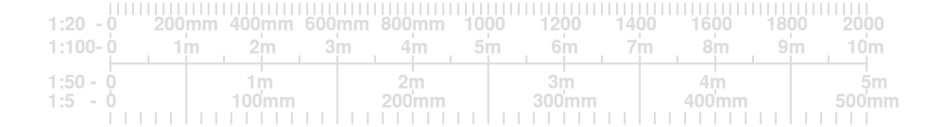

A, B, C, 04/06/2022. Client amendments

Revision

Scale

1:50

Date

02/04/2022

Status

Planning

Drawing No. Revision

1950/1501 C

**Charles Pacey**  
 Architectural and Interior Design Ltd.  
 Tel: 01653 628 438  
 Mob: 07949 105564  
 Charlespacey@aol.com  
 The Rise, High Street, Hovingham, YO62 4LA

Project

Proposed single storey side extension at  
 The Grannary, Foss Bank Farm, Strensall Road,  
 Earswick, YO32 9SW

Client

Mr D Machin

Title

Proposed elevations