

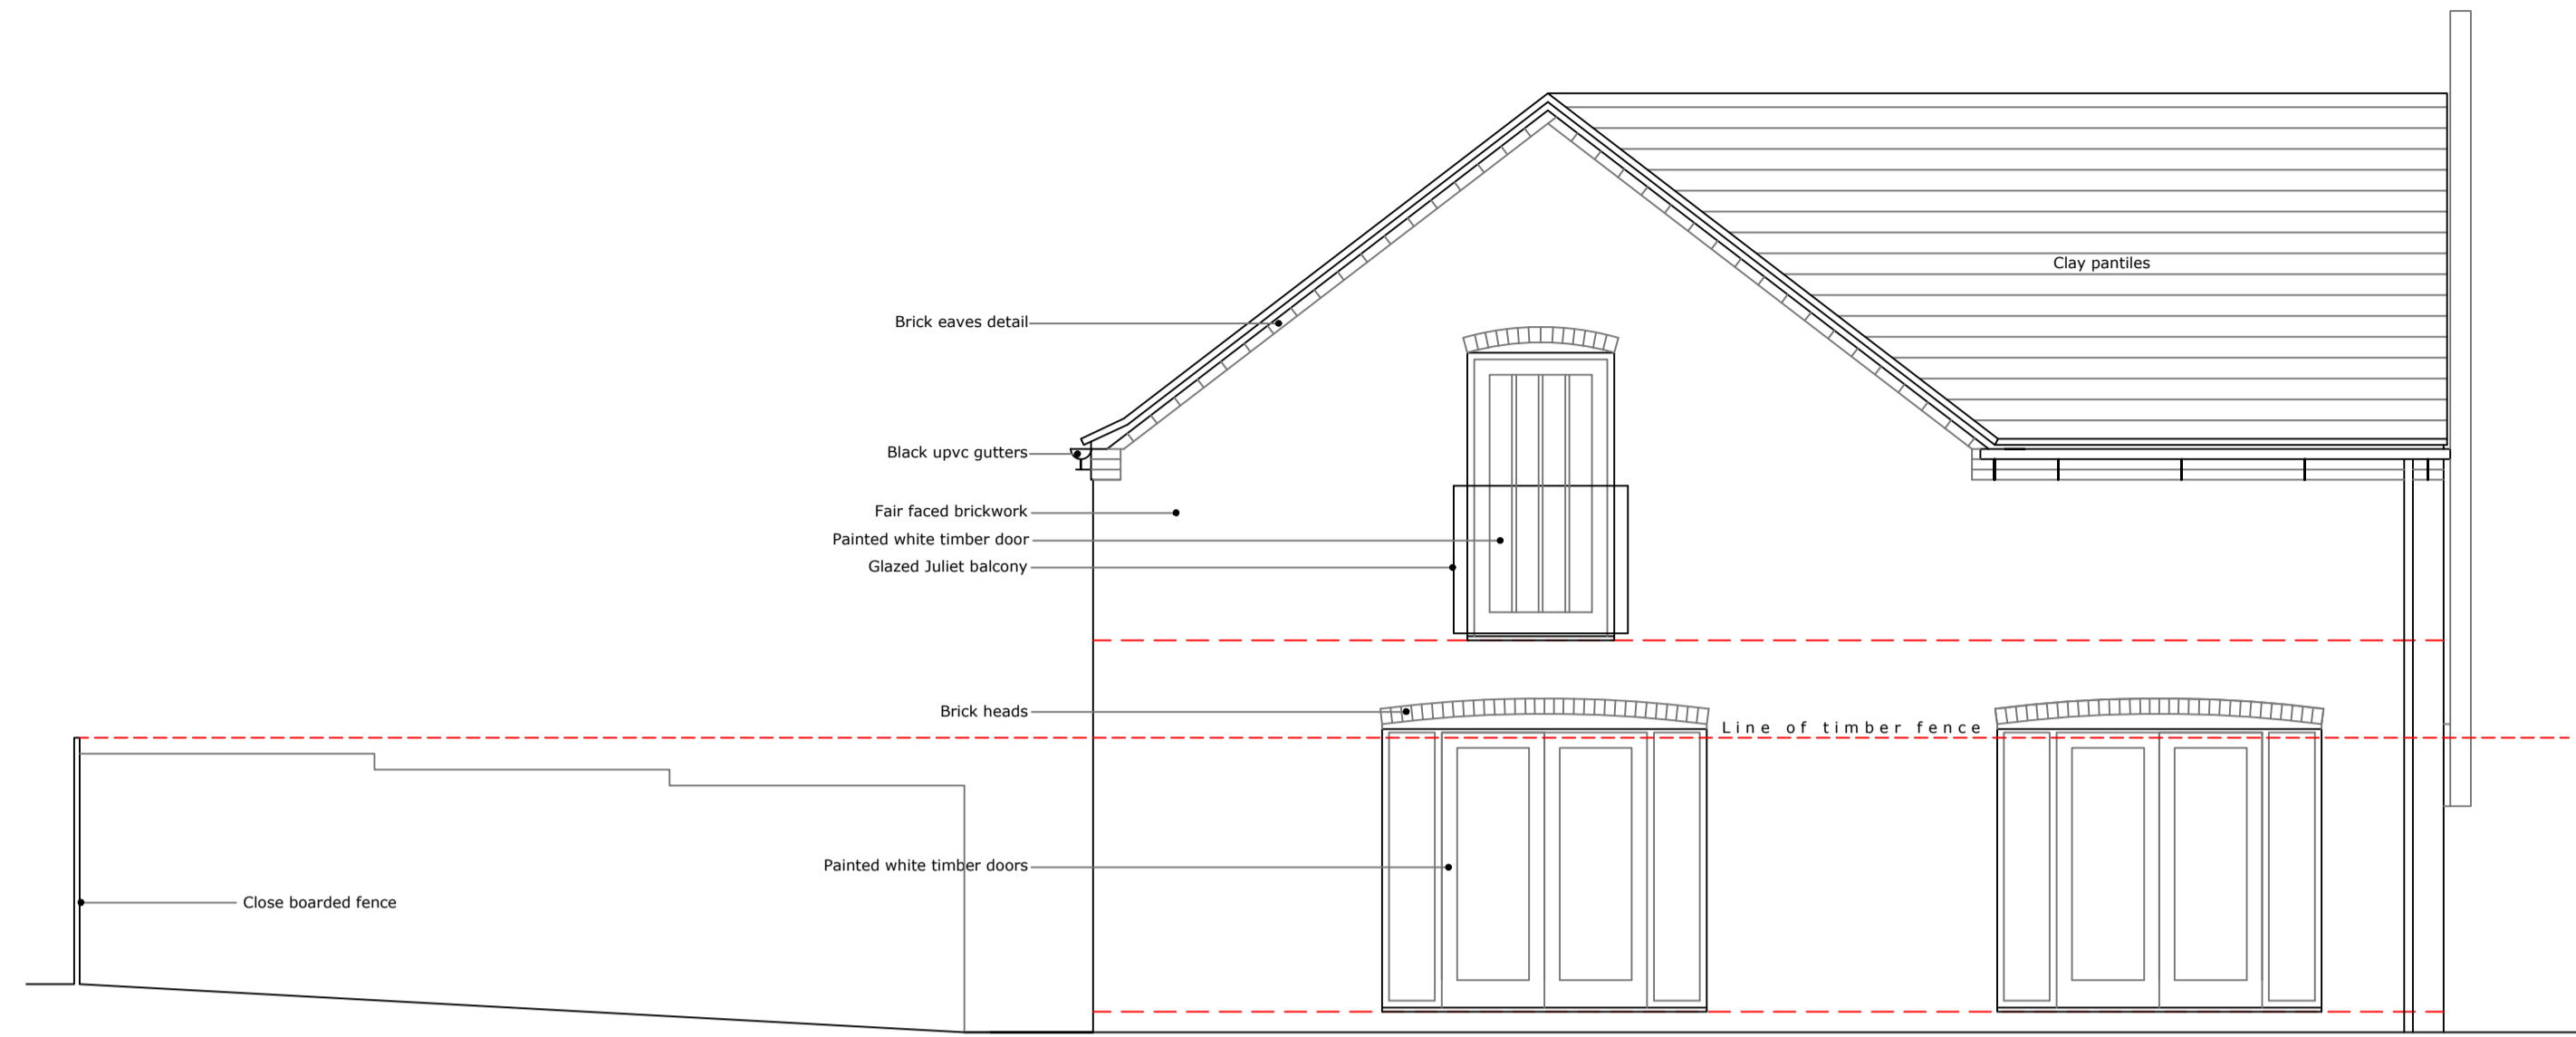



NOTES:  
 1. THIS DRAWING NOT TO BE SCALED, FIGURED DIMENSIONS ONLY TO BE TAKEN.  
 2. SHOULD ANY DISCREPANCIES BE FOUND WITH THIS DRAWING, PLEASE INFORM THIS OFFICE.  
 3. COPYRIGHT OF THIS DRAWING IS OWNED BY CHARLES PACEY.

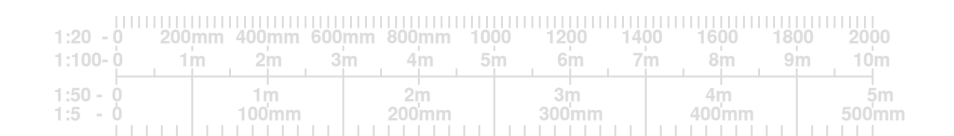


Elevation A

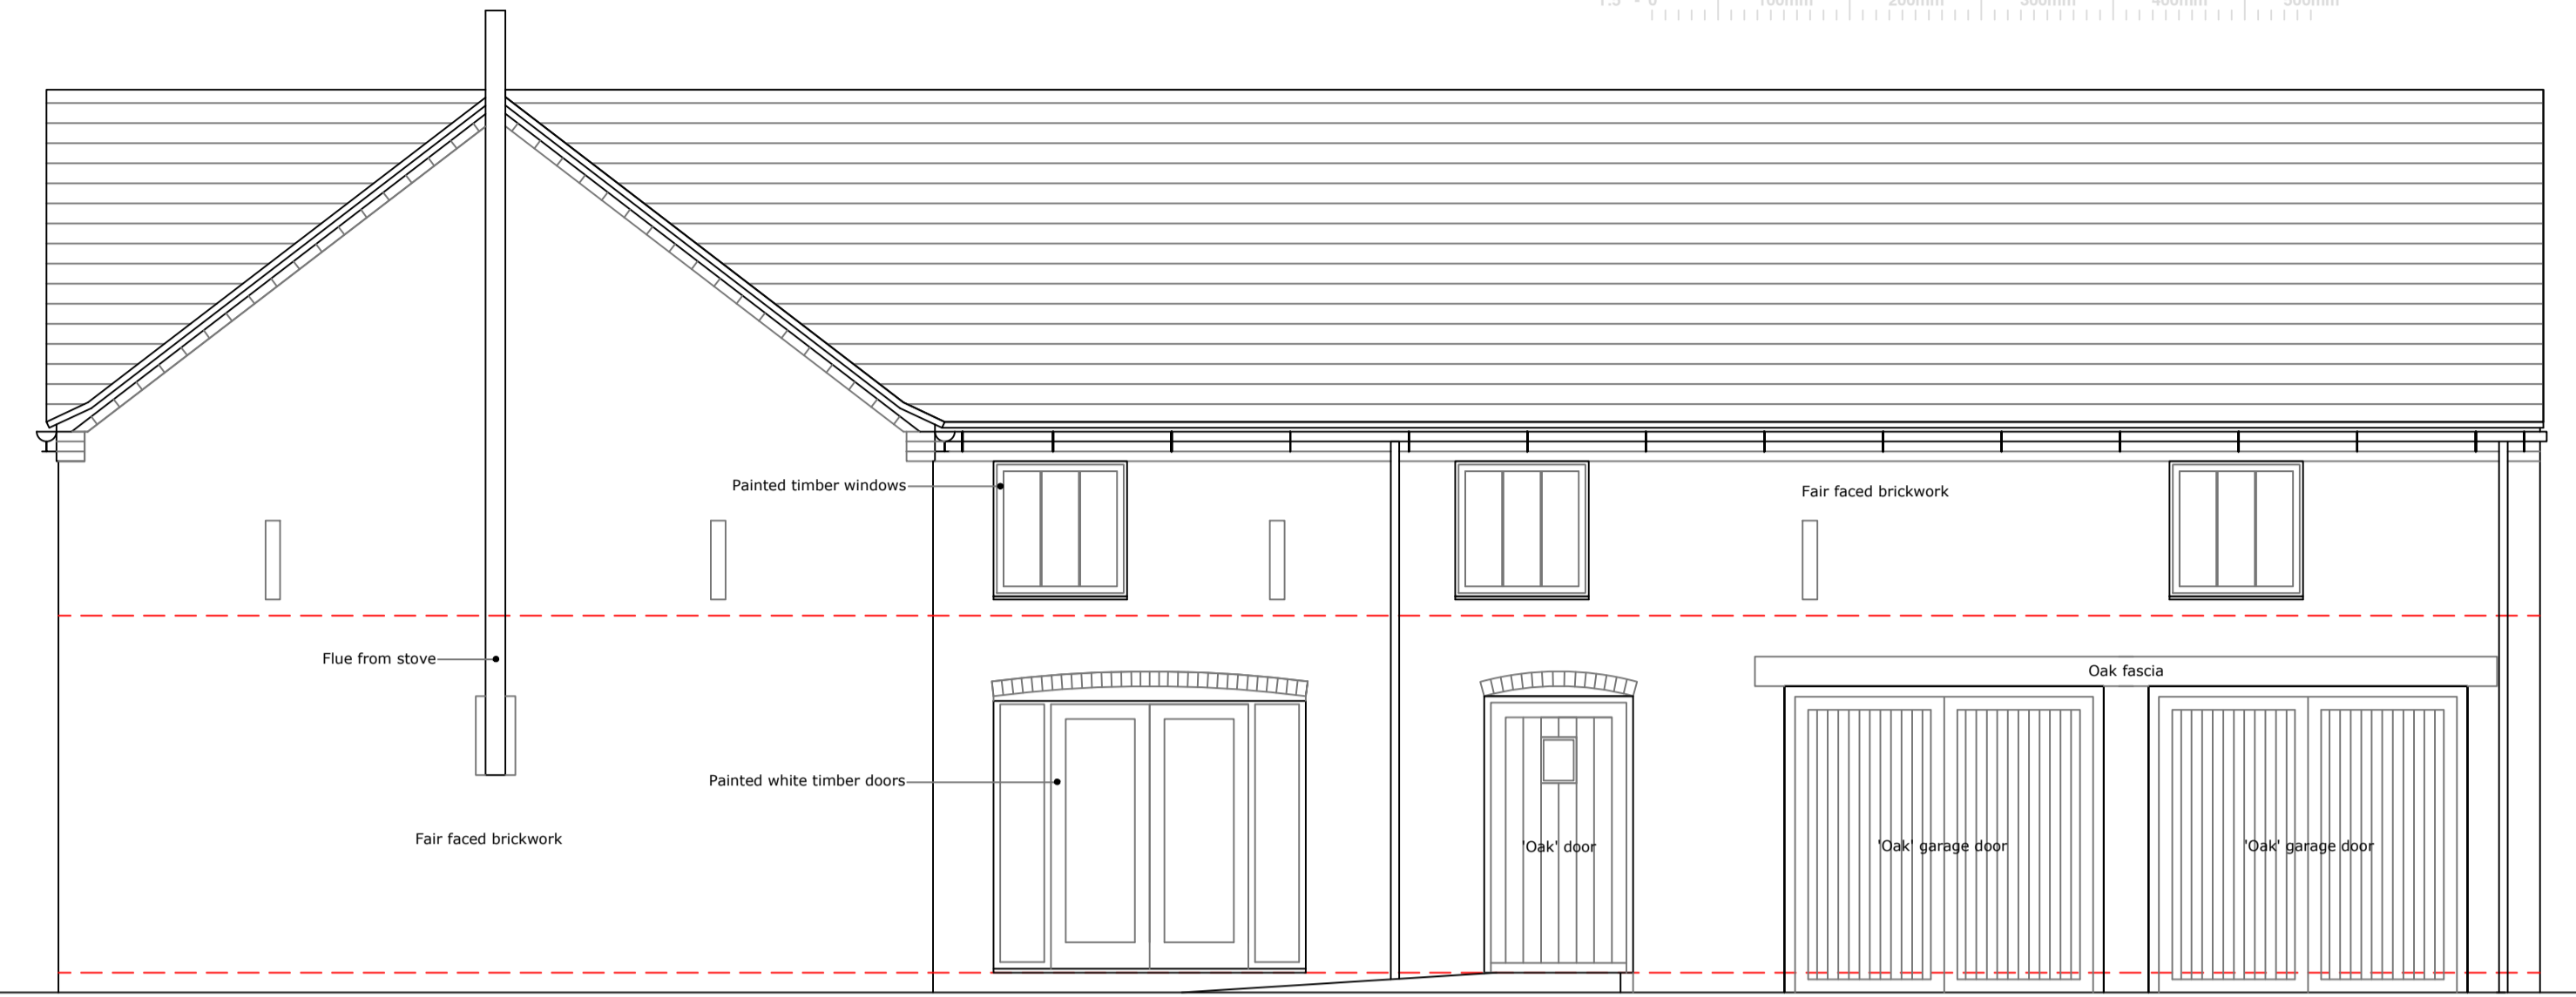

Elevation D

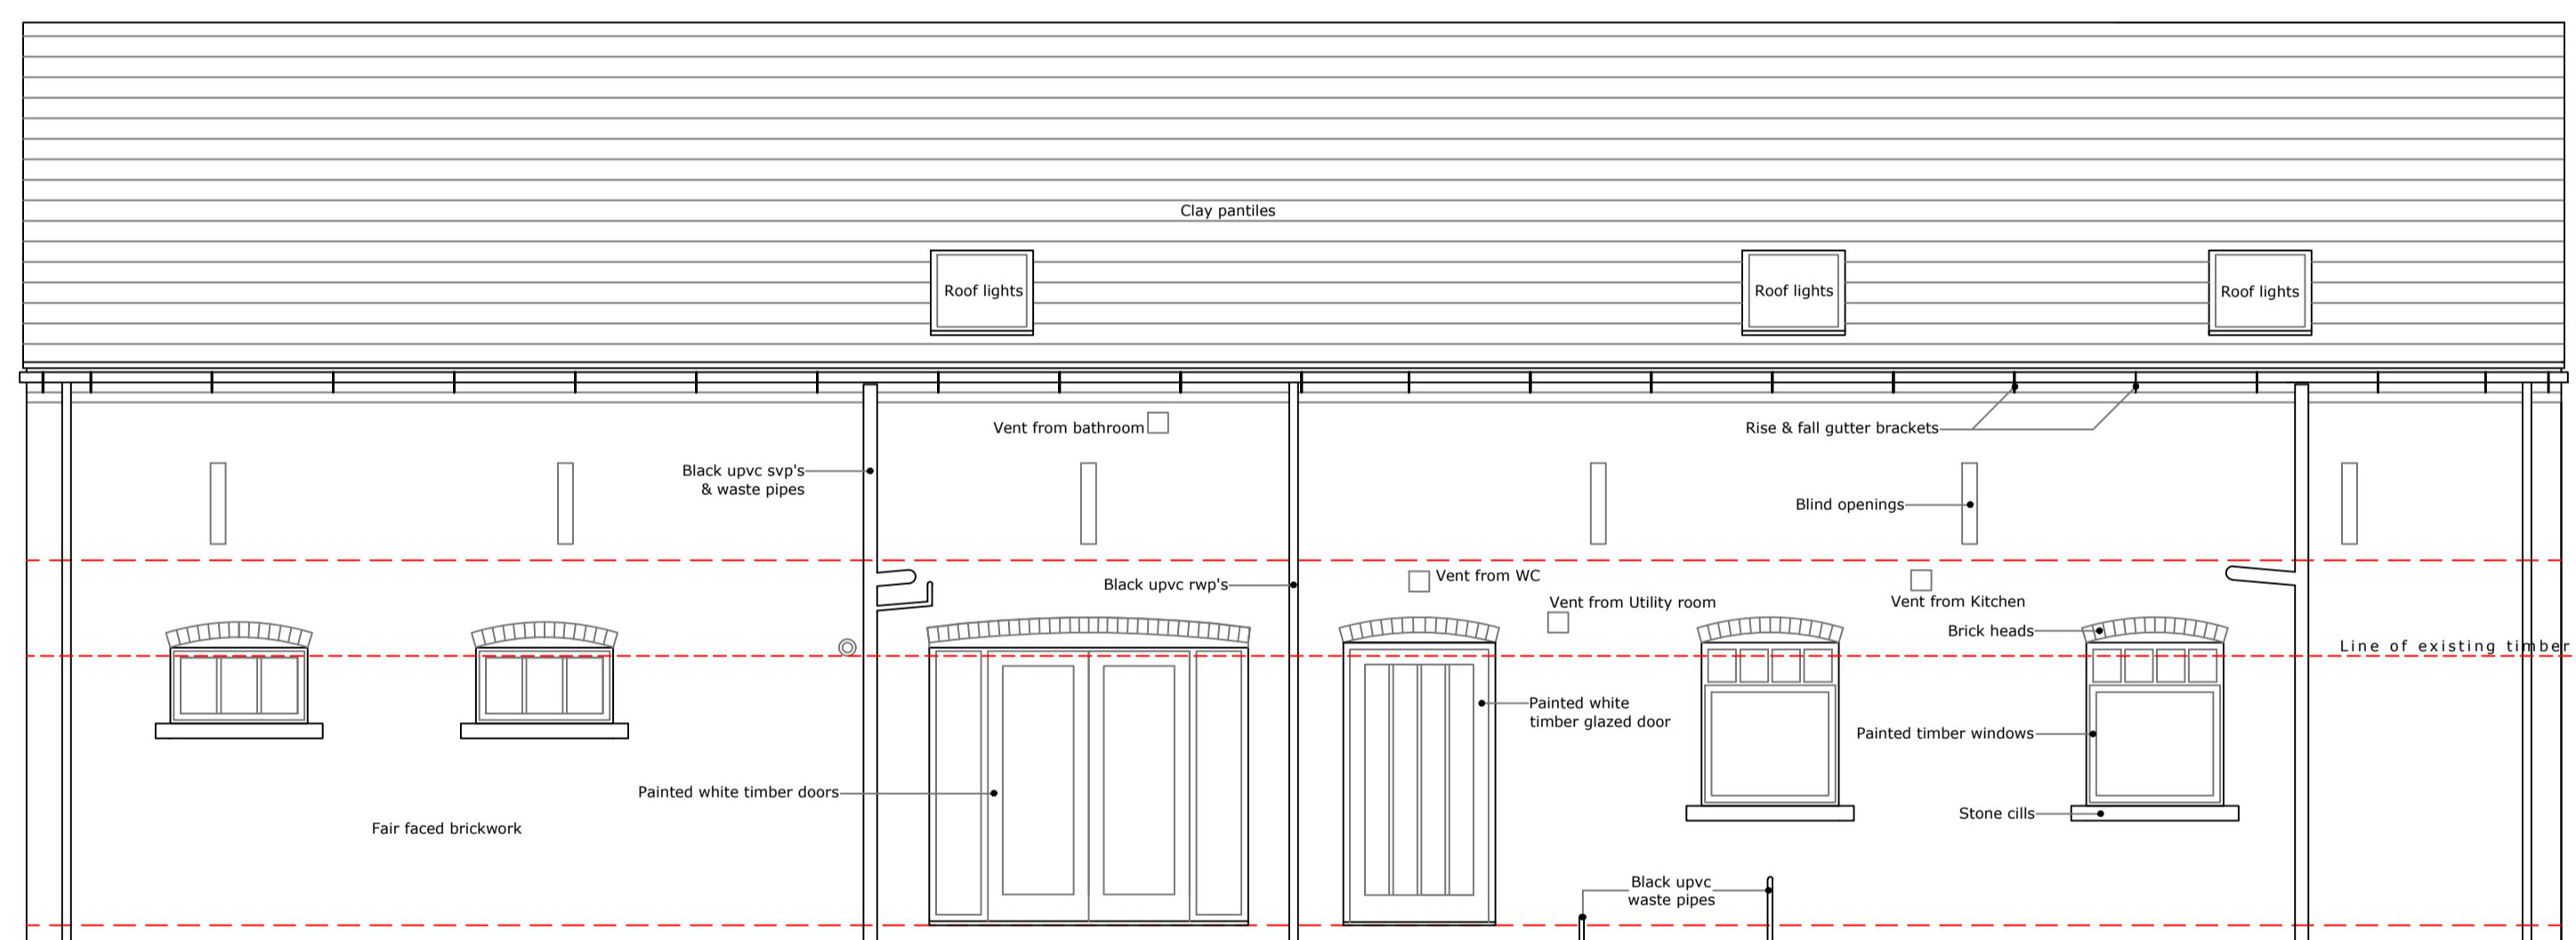

Elevation B

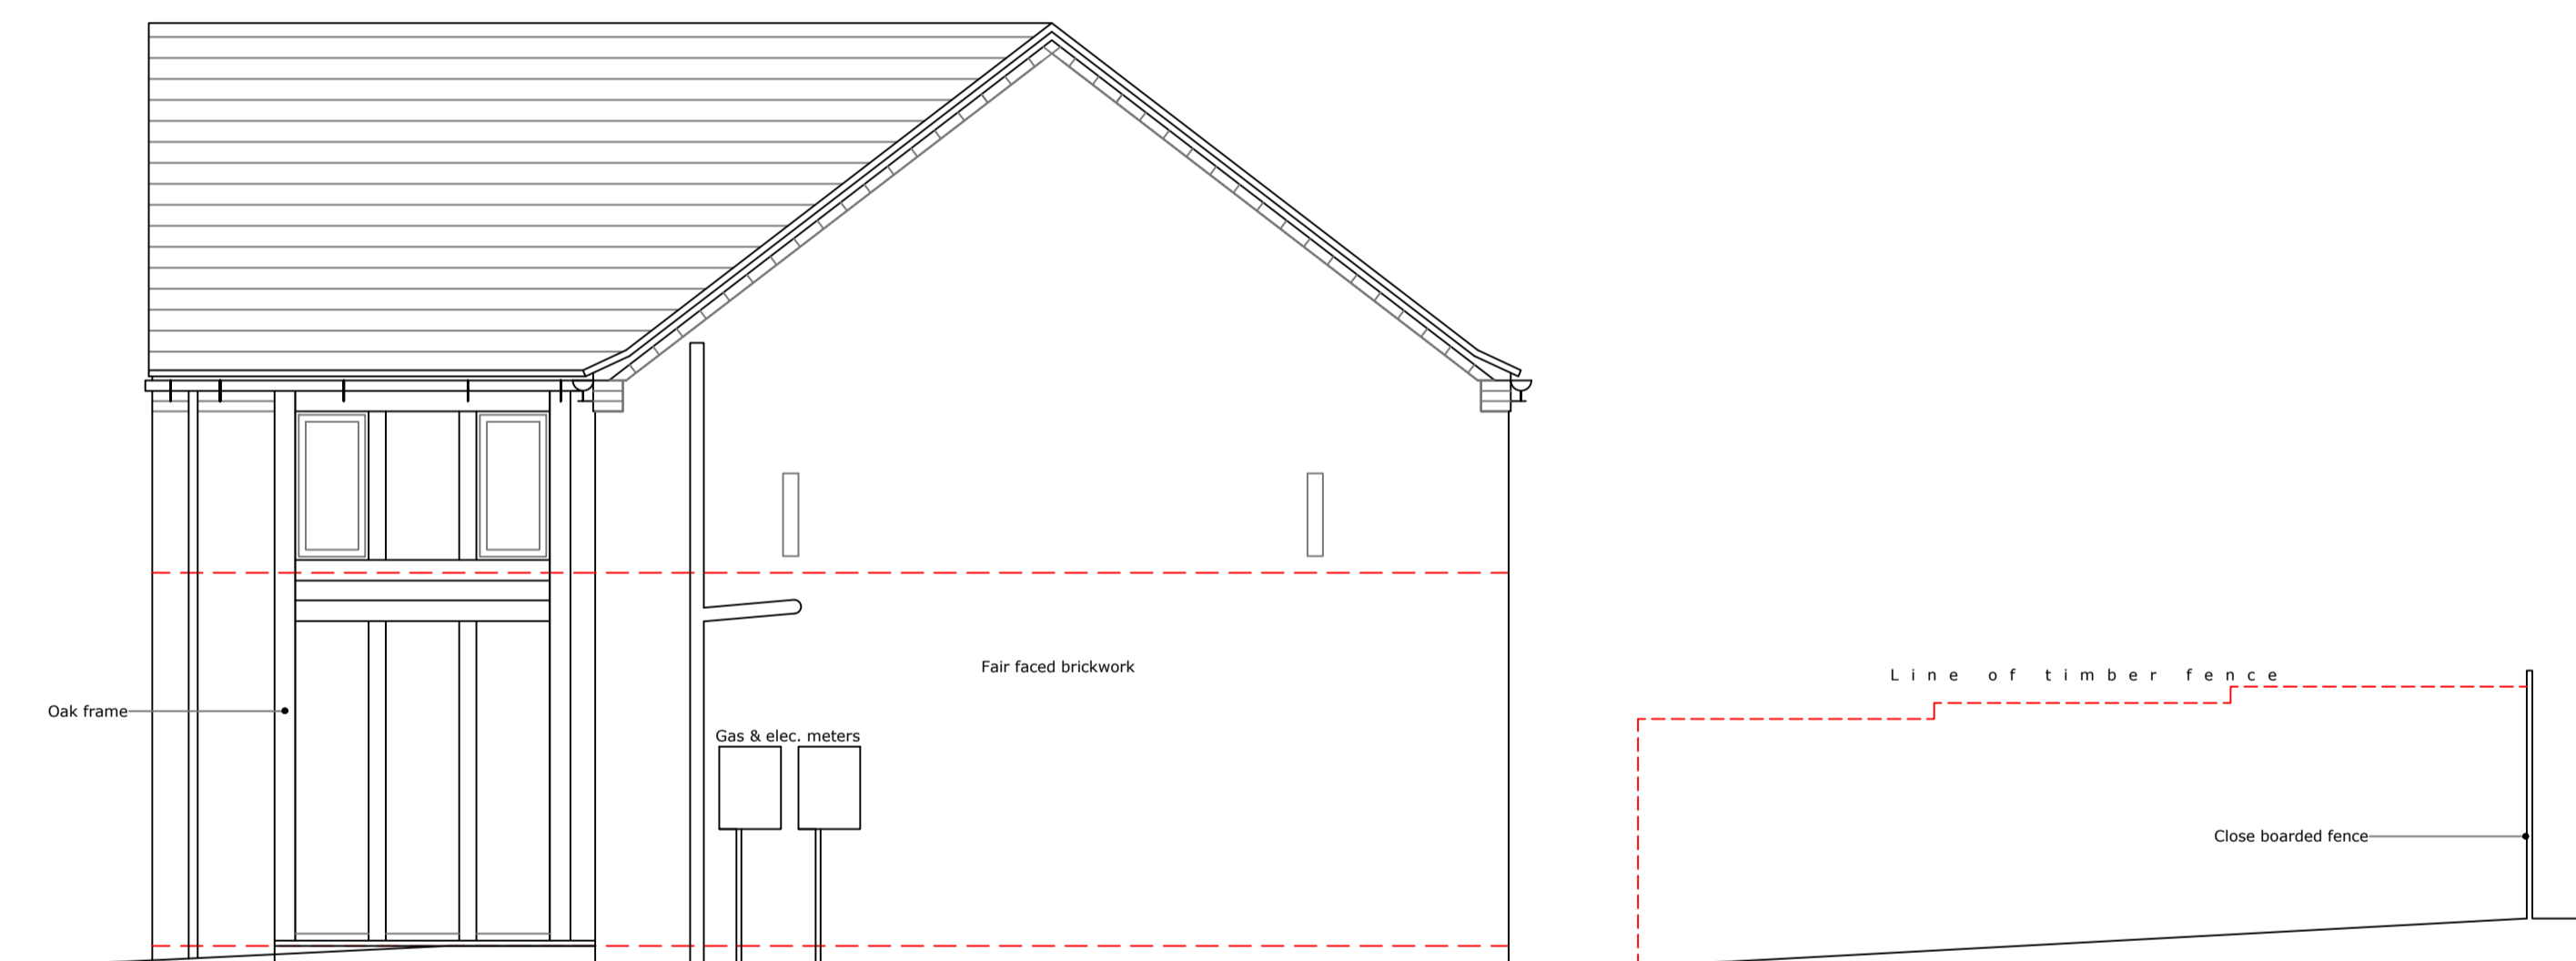

Elevation C

Revision	
Scale	1:50
Date	29/10/2021
Status	Planning
Drawing No.	1950/1420
Revision	

**Charles Pacey**  
 Architectural and Interior Design Ltd.  
 Tel: 01653 628 438  
 Mob: 07949 105564  
 Charlespacey@aol.com  
 The Rise, High Street, Hovingham, YO62 4LA

Project	Proposed single storey side extension at The Grannary, Foss Bank Farm, Strensall Road, Earswick, YO32 9SW
Client	Mr D Machin
Title	Existing elevations