
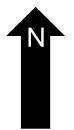


Summer House

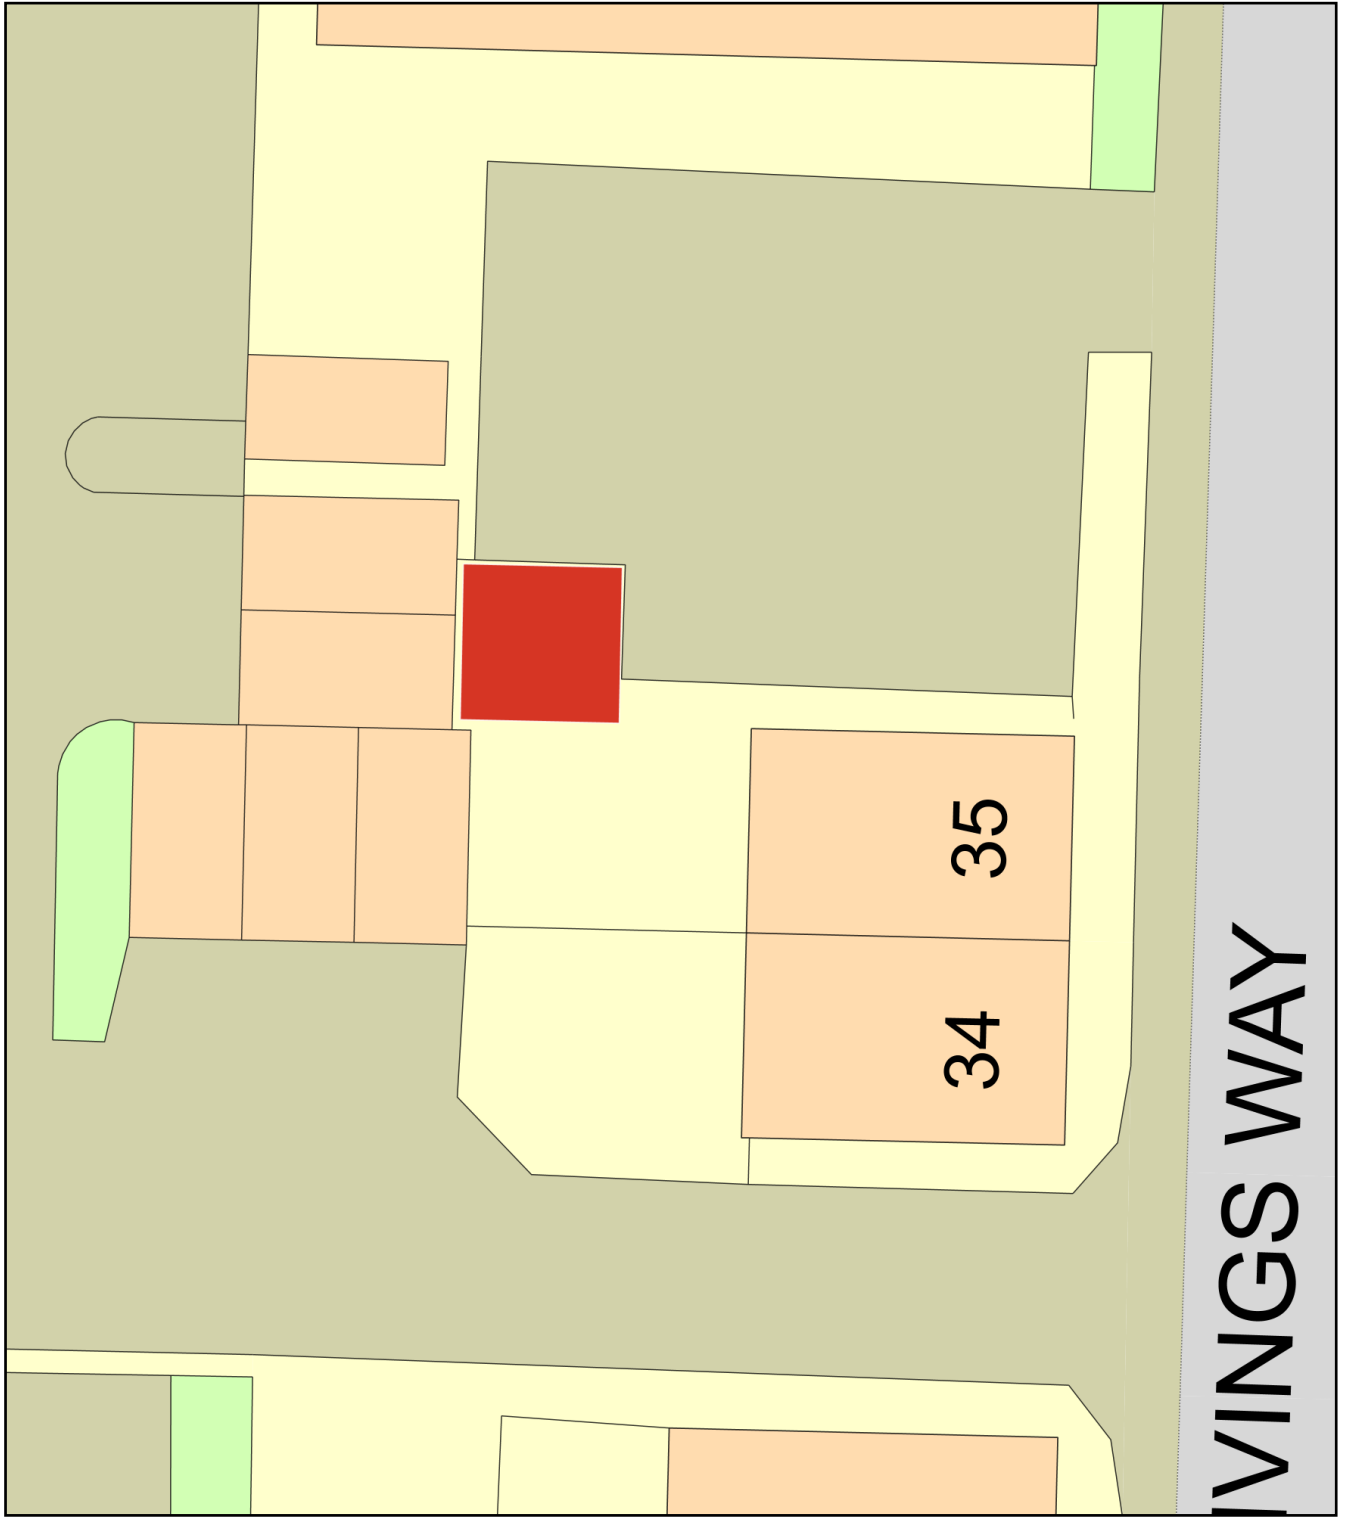

Plan Produced for: Uttlesford Council
Date Produced: 22 Aug 2022
Plan Reference Number: TQRQM22234211303372
Scale: 1:200 @ A4