

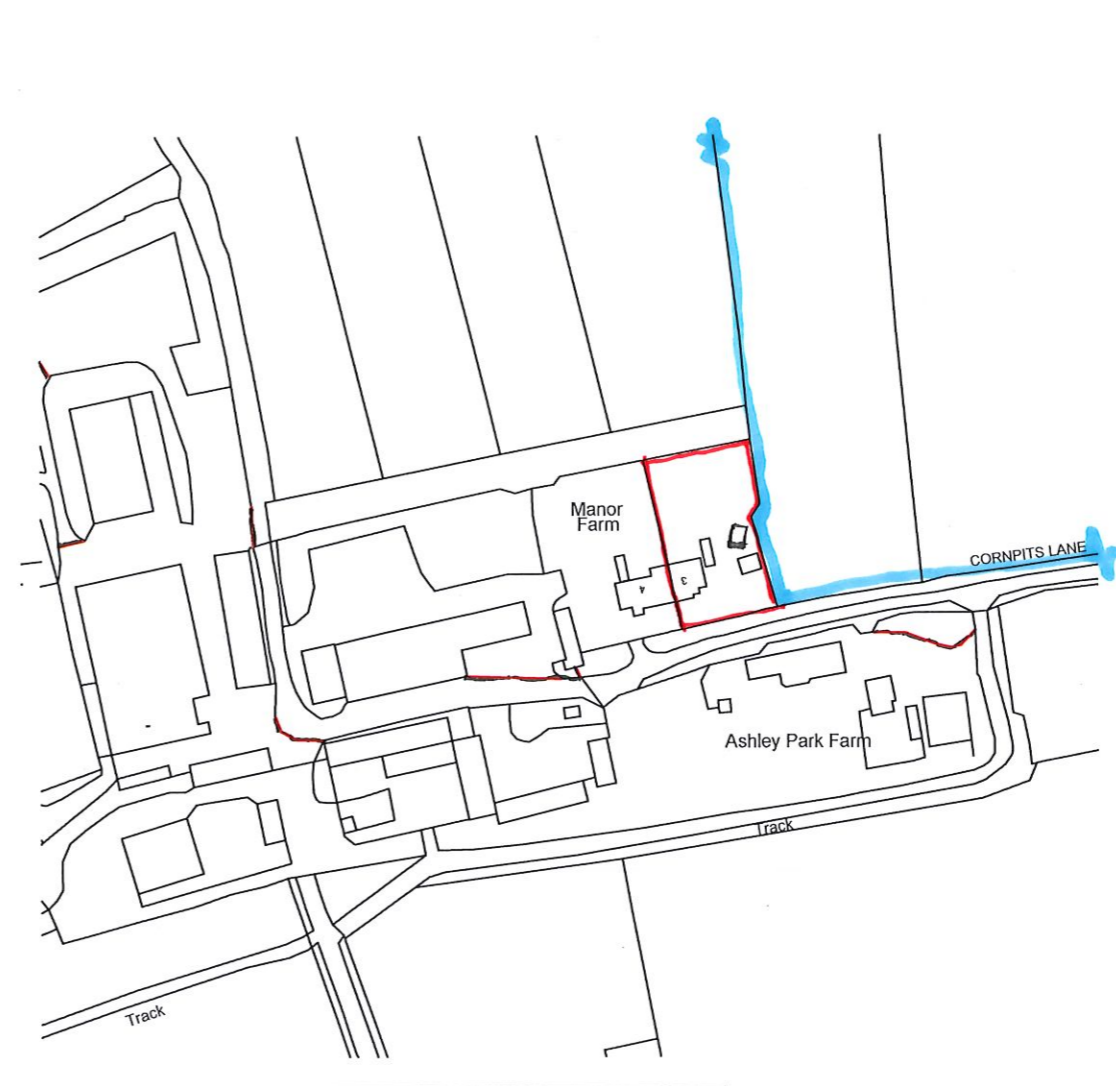
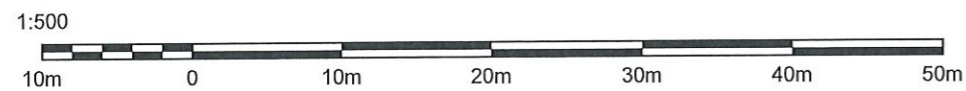


BLOCK PLAN
SCALE : 1 : 500

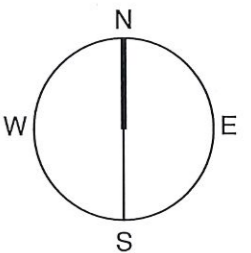

LOCATION PLAN
SCALE : 1 : 2000

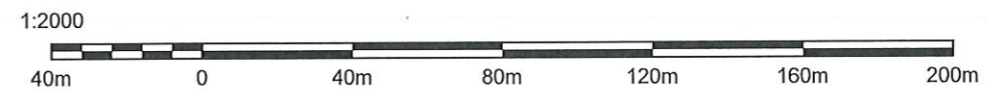

Site Boundary

DRAYCOTT
CHARTERED SURVEYORS

82 High Street
Lymington
Hampshire
SO41 9AN
Tel: 01590 673282
Email: surveyors@draycotts.co.uk

Project: Manor Farm Cottage, Cornpits Lane, Damerham, Fordingbridge, Hampshire, SP6 3HT.

Client:

Scale: As Shown Date: 18/02/21

Paper Size: A3 Drawn By: SH

Drawing Status: Survey Drawing

Drawing Detail: Block and Location Plan

Drawing No: 101

Revision: