

Creative Landscapes

Daisy Cottage, 40 Lutener Road, Easebourne, Midhurst,
West Sussex GU29 9AT

Landscape Design for Slip Cottage, Hawley, Liss


Design for garden surrounding the house

Scale 1:100 @ A3

Drawing number SL1

Date July 2022

Please do not scale from this drawing,
all measurements must be checked on site

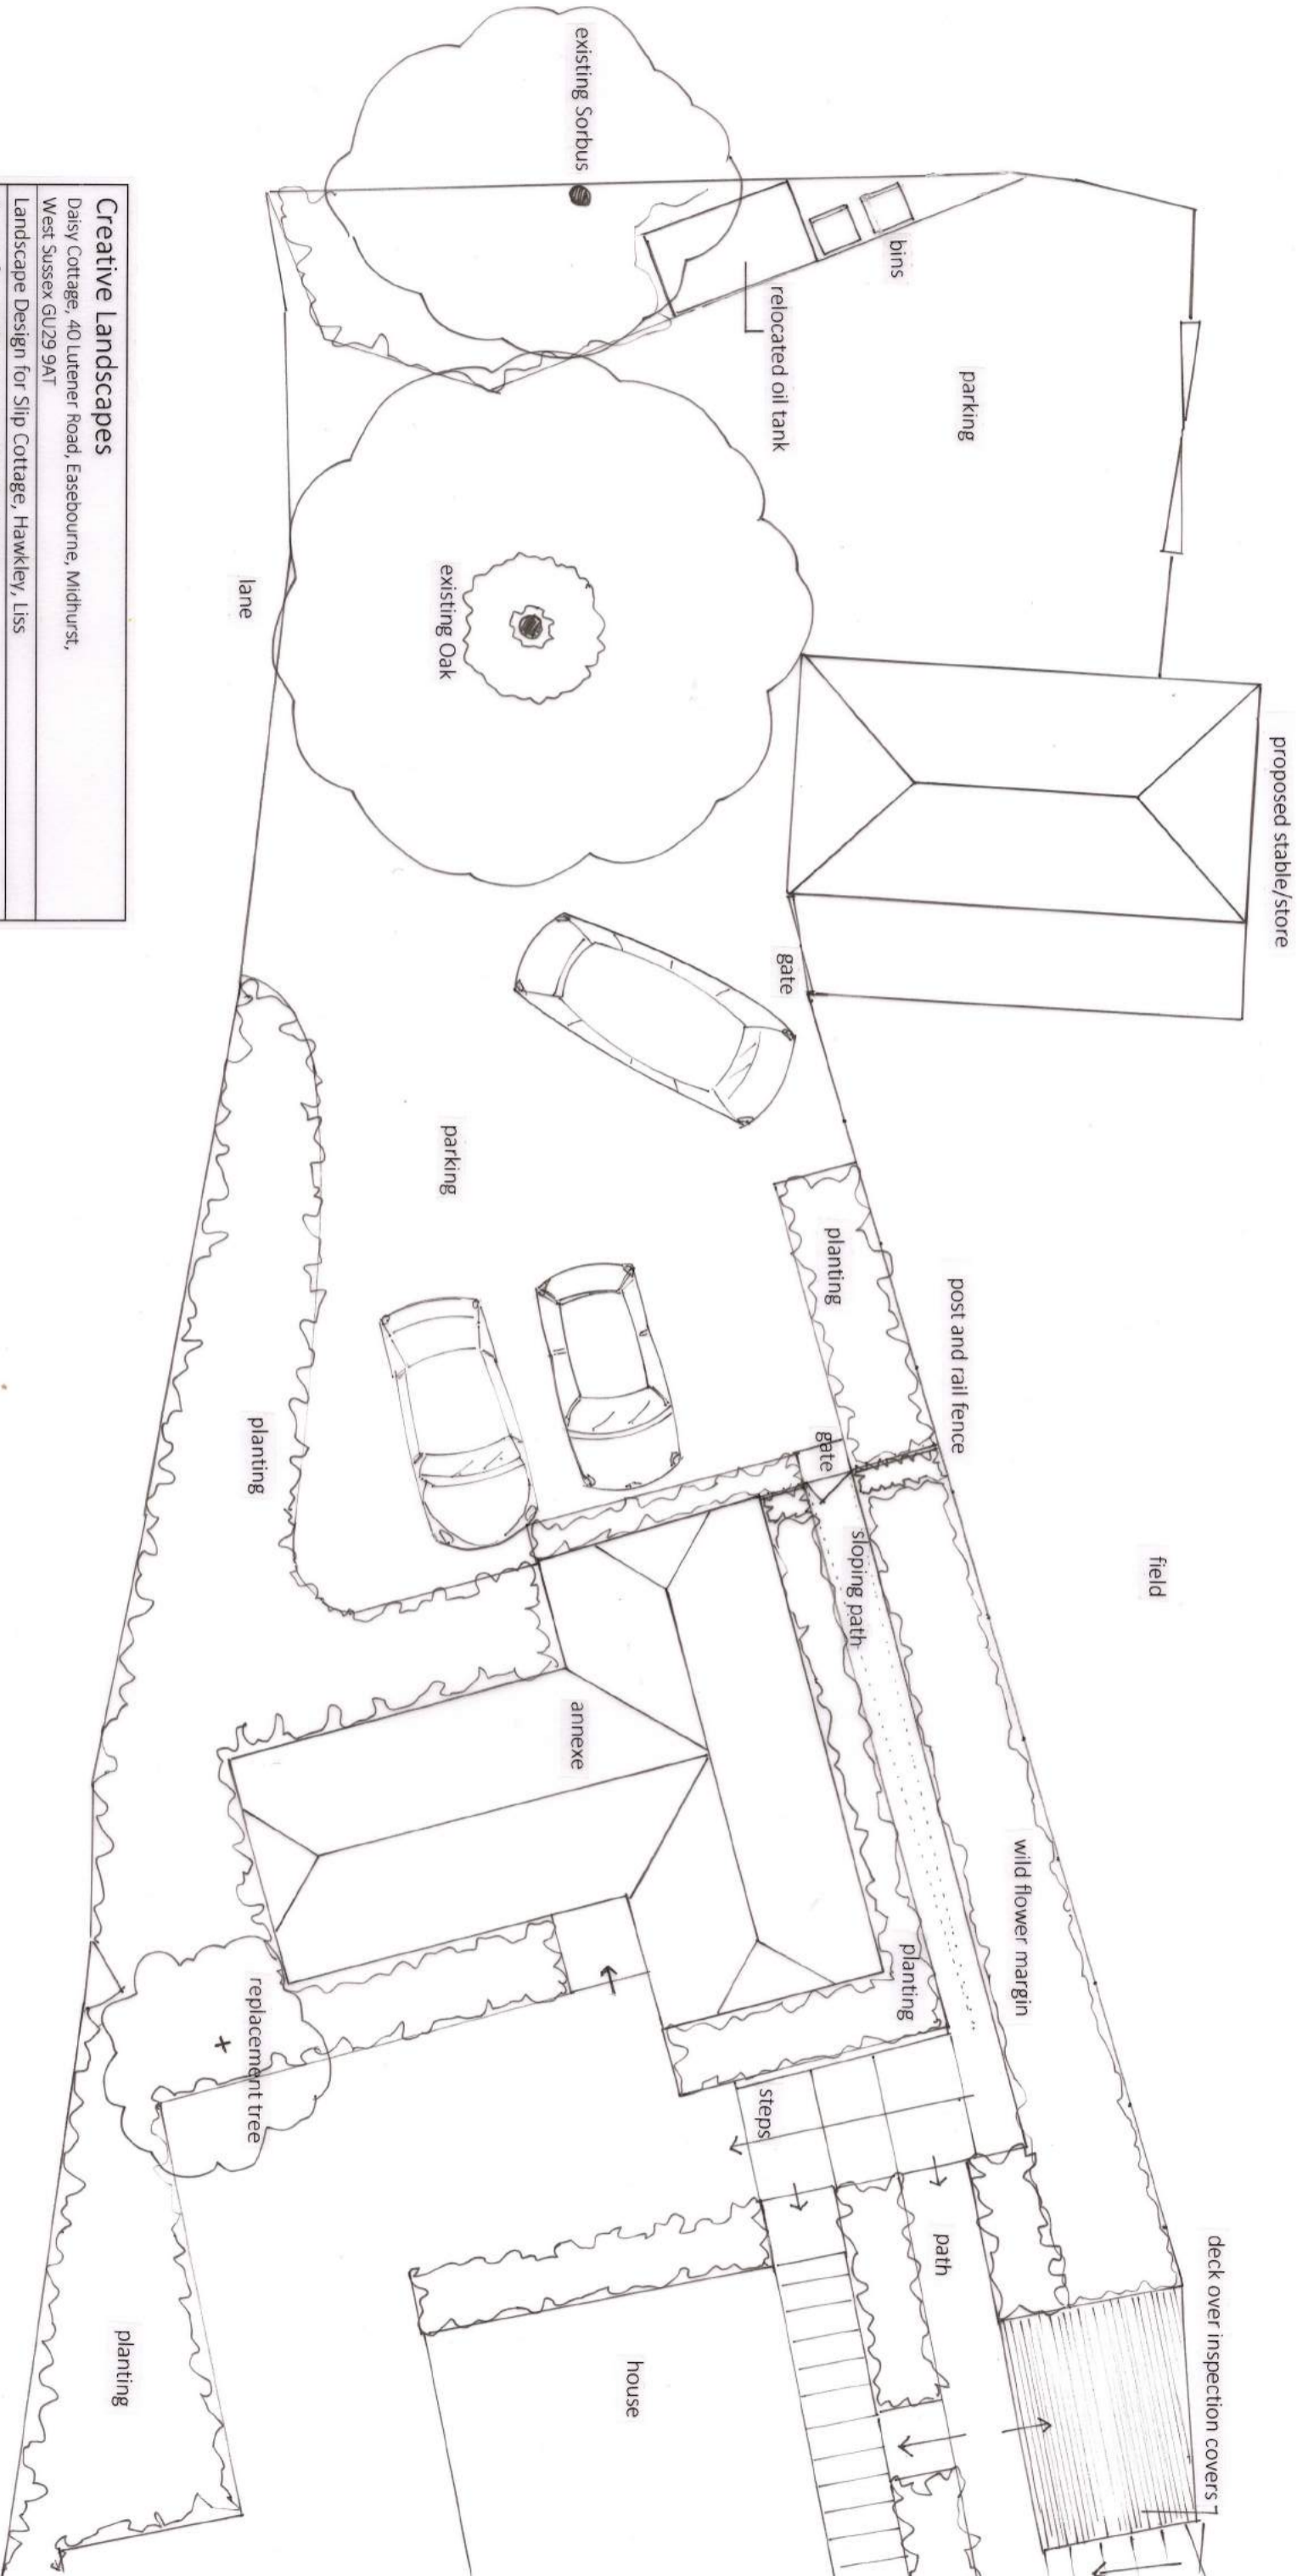

Creative Landscapes	
Daisy Cottage, 40 Lutener Road, Easebourne, Midhurst, West Sussex GU29 9AT	
Landscape Design for Slip Cottage, Hawley, Liss	
Design for garden surrounding the house	
Scale	1:100 @ A3
Drawing number	SL2
Date	July 2022

*Please do not scale from this drawing,
all measurements must be checked on site*

Slip Cottage Hawkley

Landscape

