




EXISTING BLOCK PLAN  
©Crown Copyright and database rights 2021 OS Licence no. 100019980



PROPOSED BLOCK PLAN  
©Crown Copyright and database rights 2021 OS Licence no. 100019980

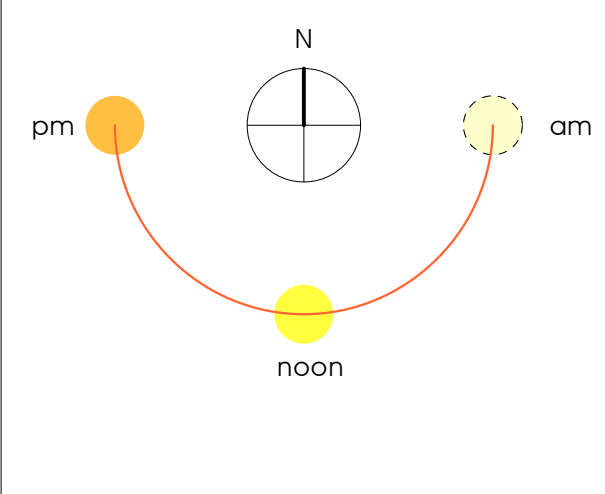

**NEW DWELLING**  
 8 STOCK LANE, WHADDON, MK17 0LS  
 Peter Hudec

Drawn by: - Checked by: - Size: e Copyright GA

Title: **BLOCK PLAN**

Scale: 1:1000 @ A1 Date: 19 JULY 2022

Project No. 21-22

Stage-Drawing No. **3-052**

PLANNING rev

0 10 20 30 40 50m