
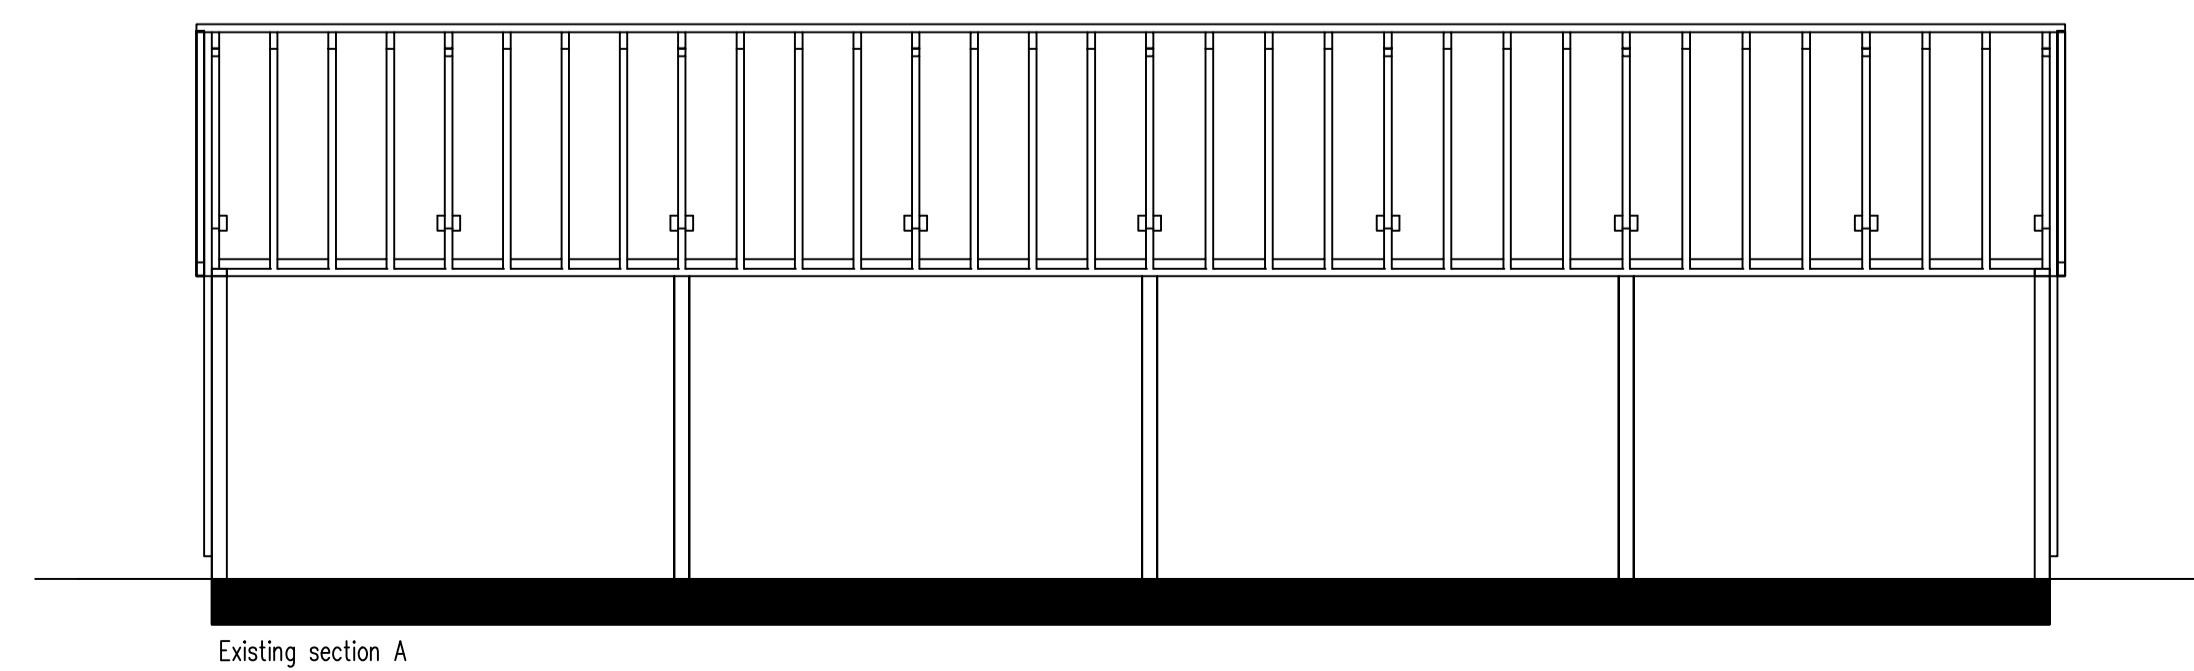
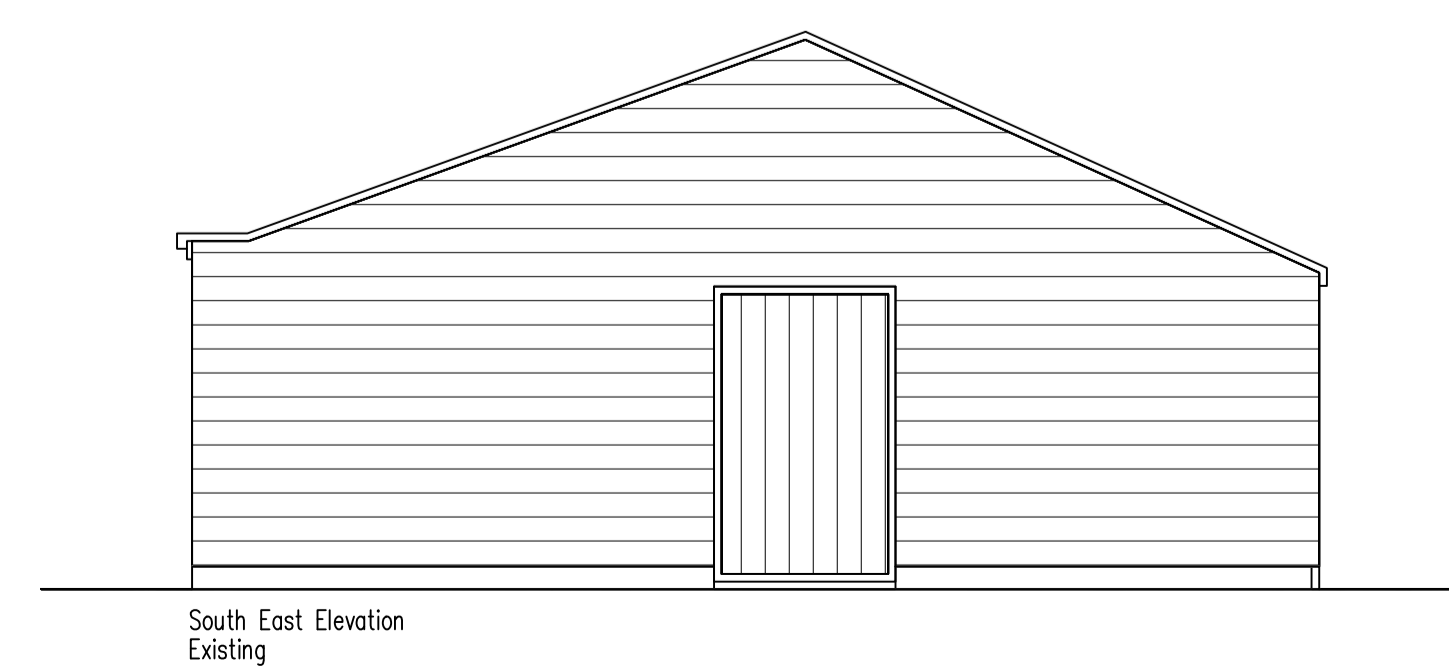
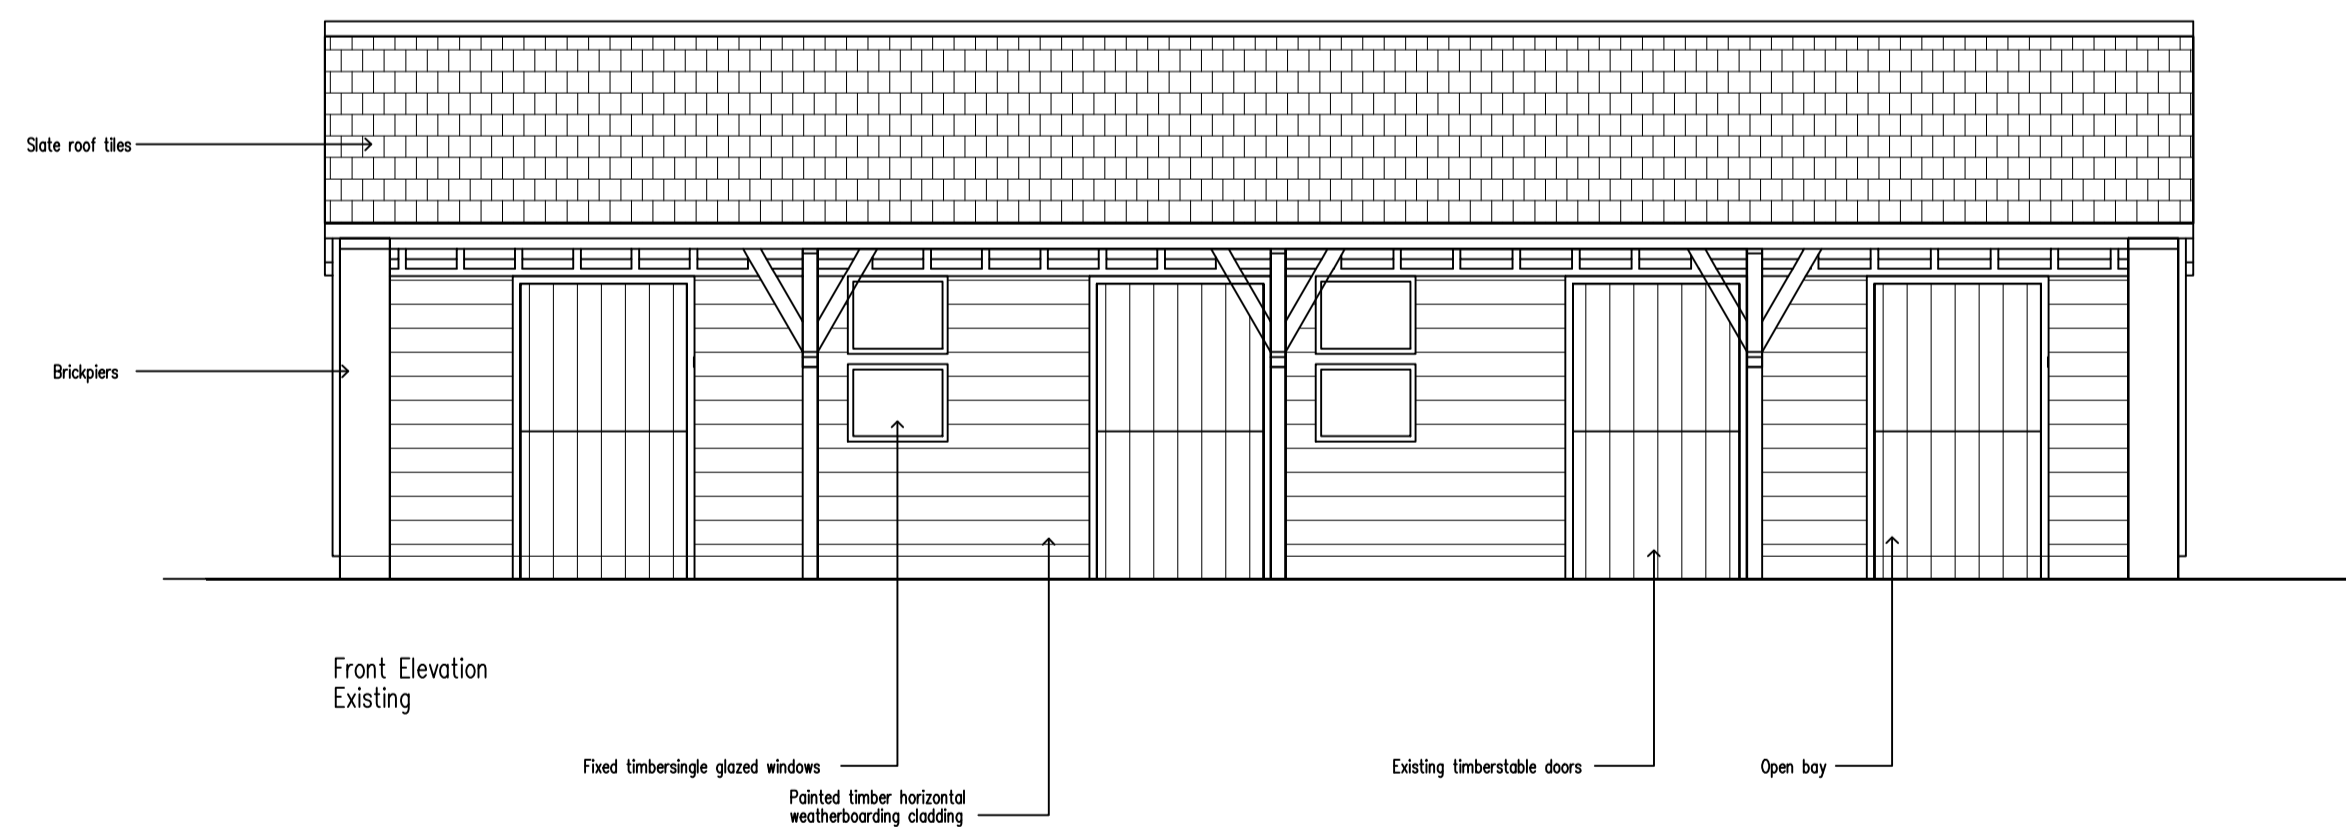
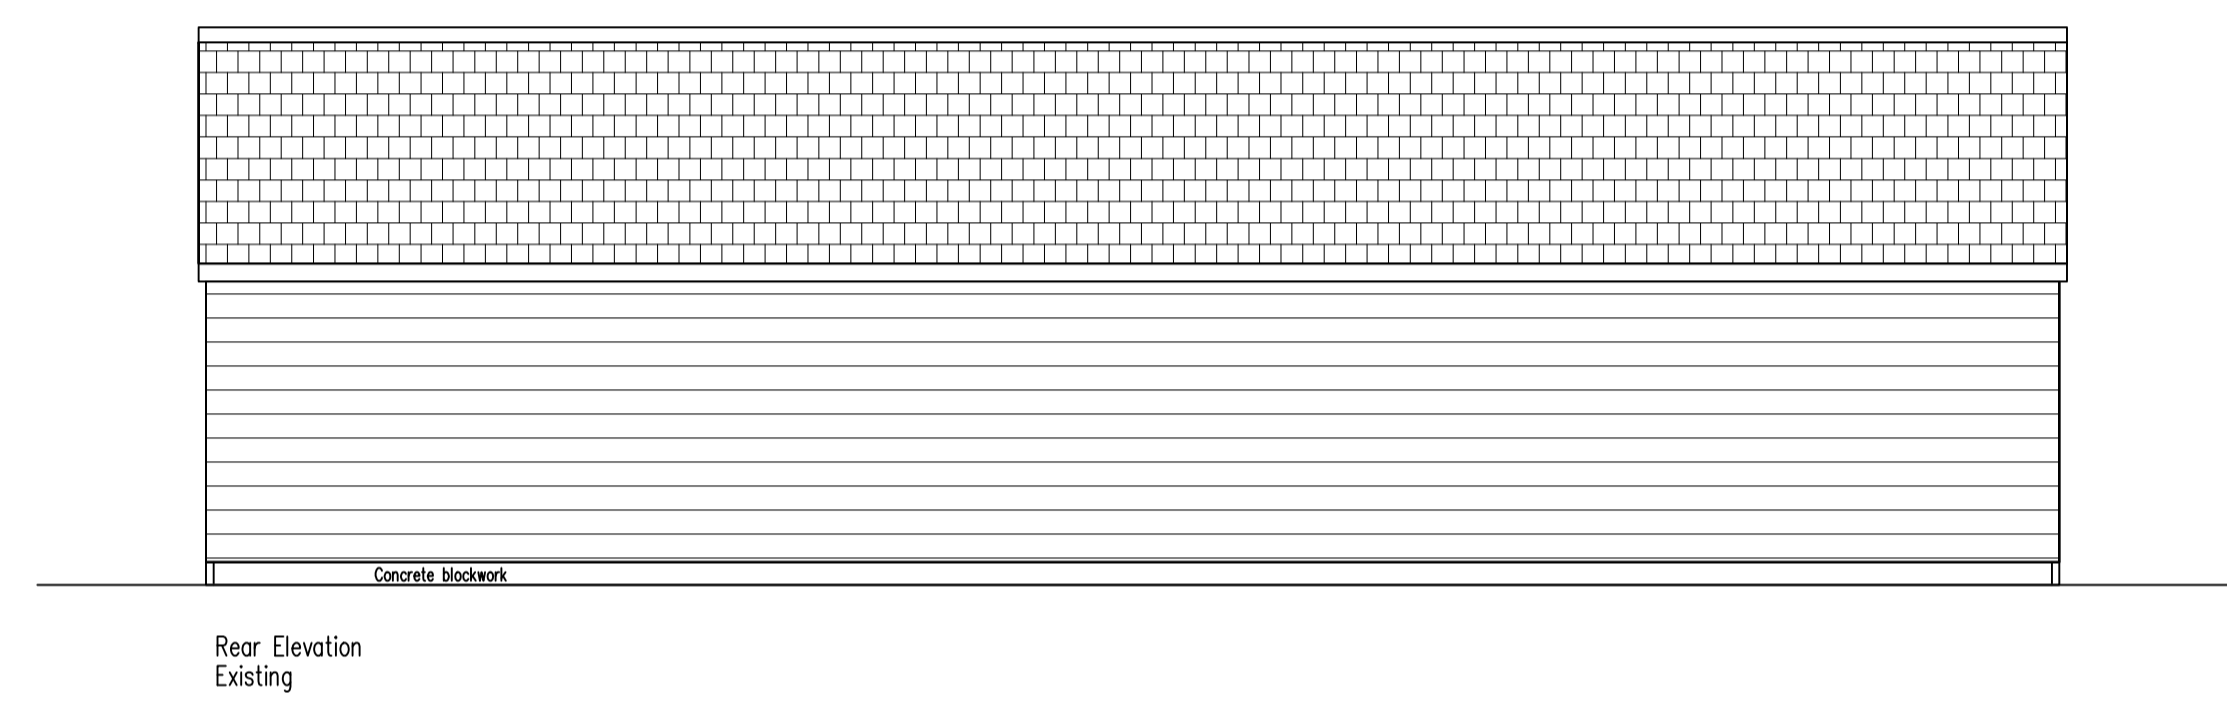
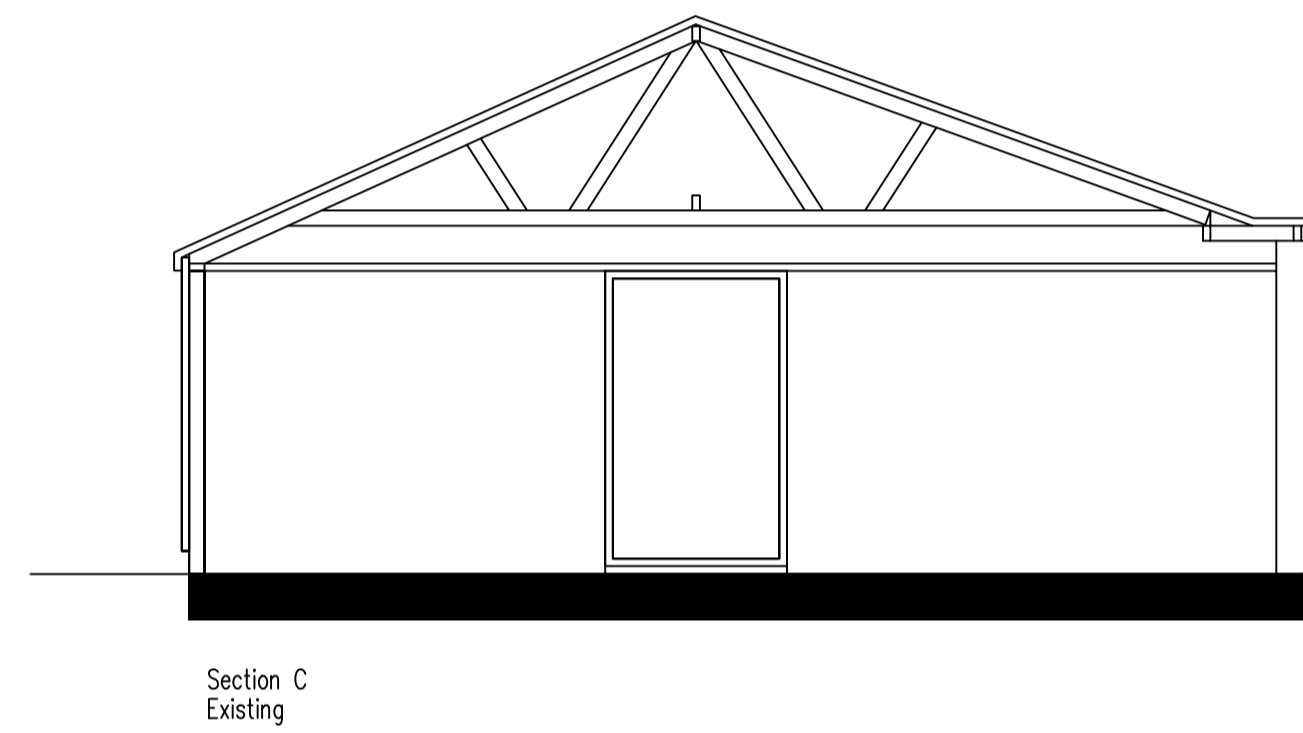
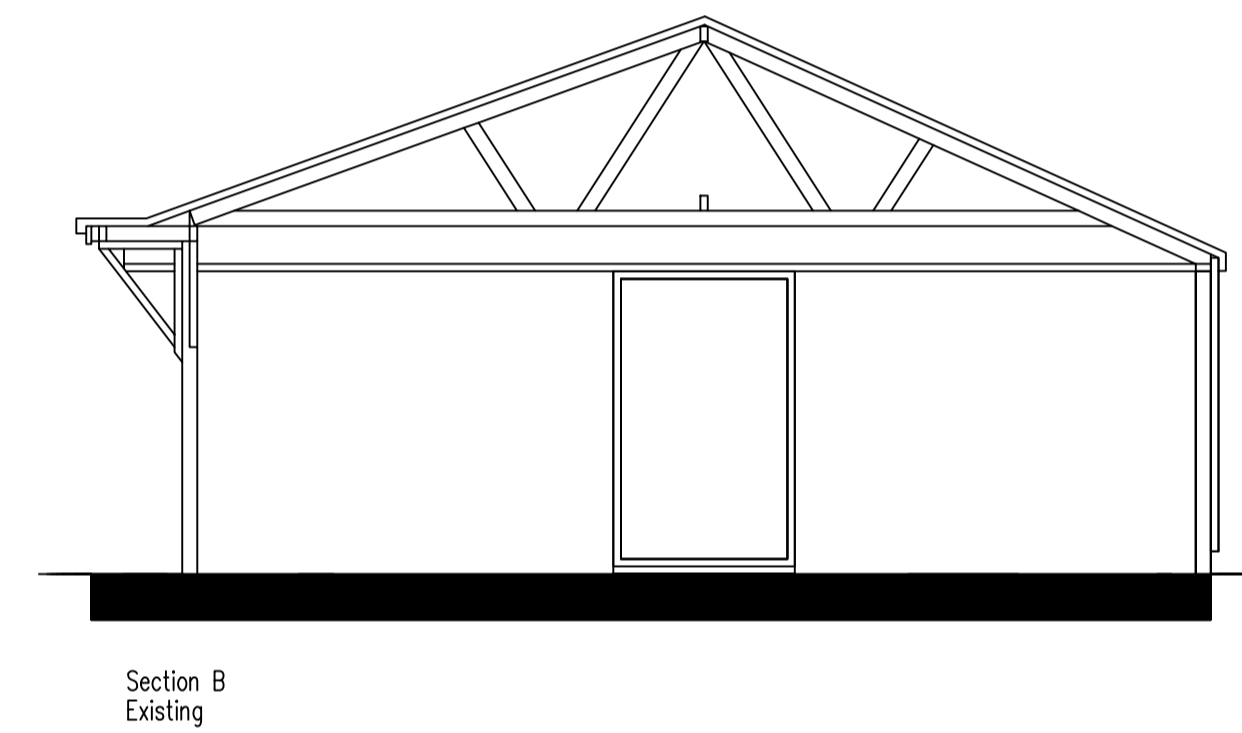
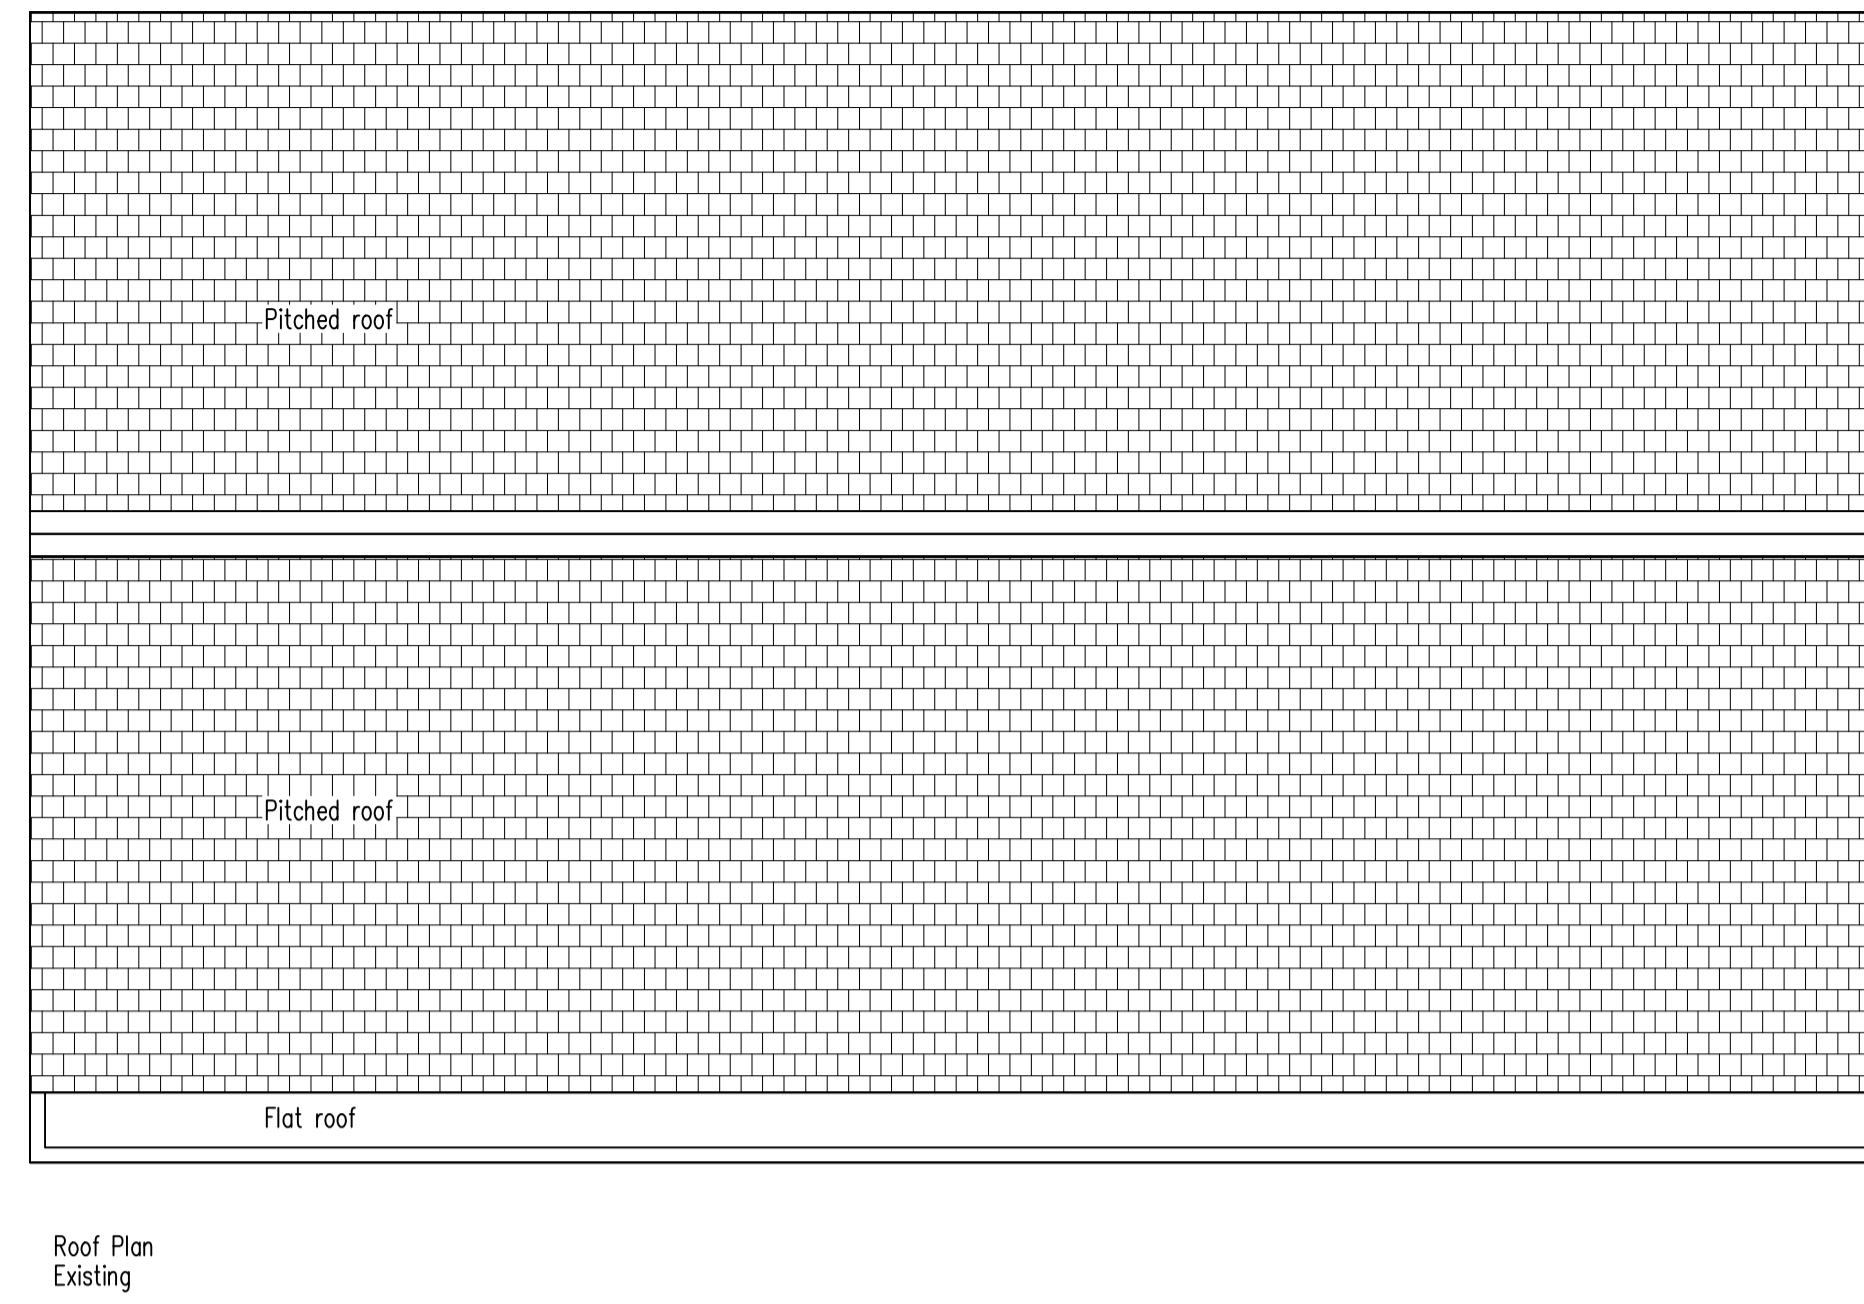


1. Scale this drawing for Planning Purposes only
 2. Do not scale for working drawings all dimensions shall be checked on site prior to commencing the works and any errors or admissions reported to the Architect
 3. This drawing is the copyright of HFP Architects and must not be used or reproduced without their permission

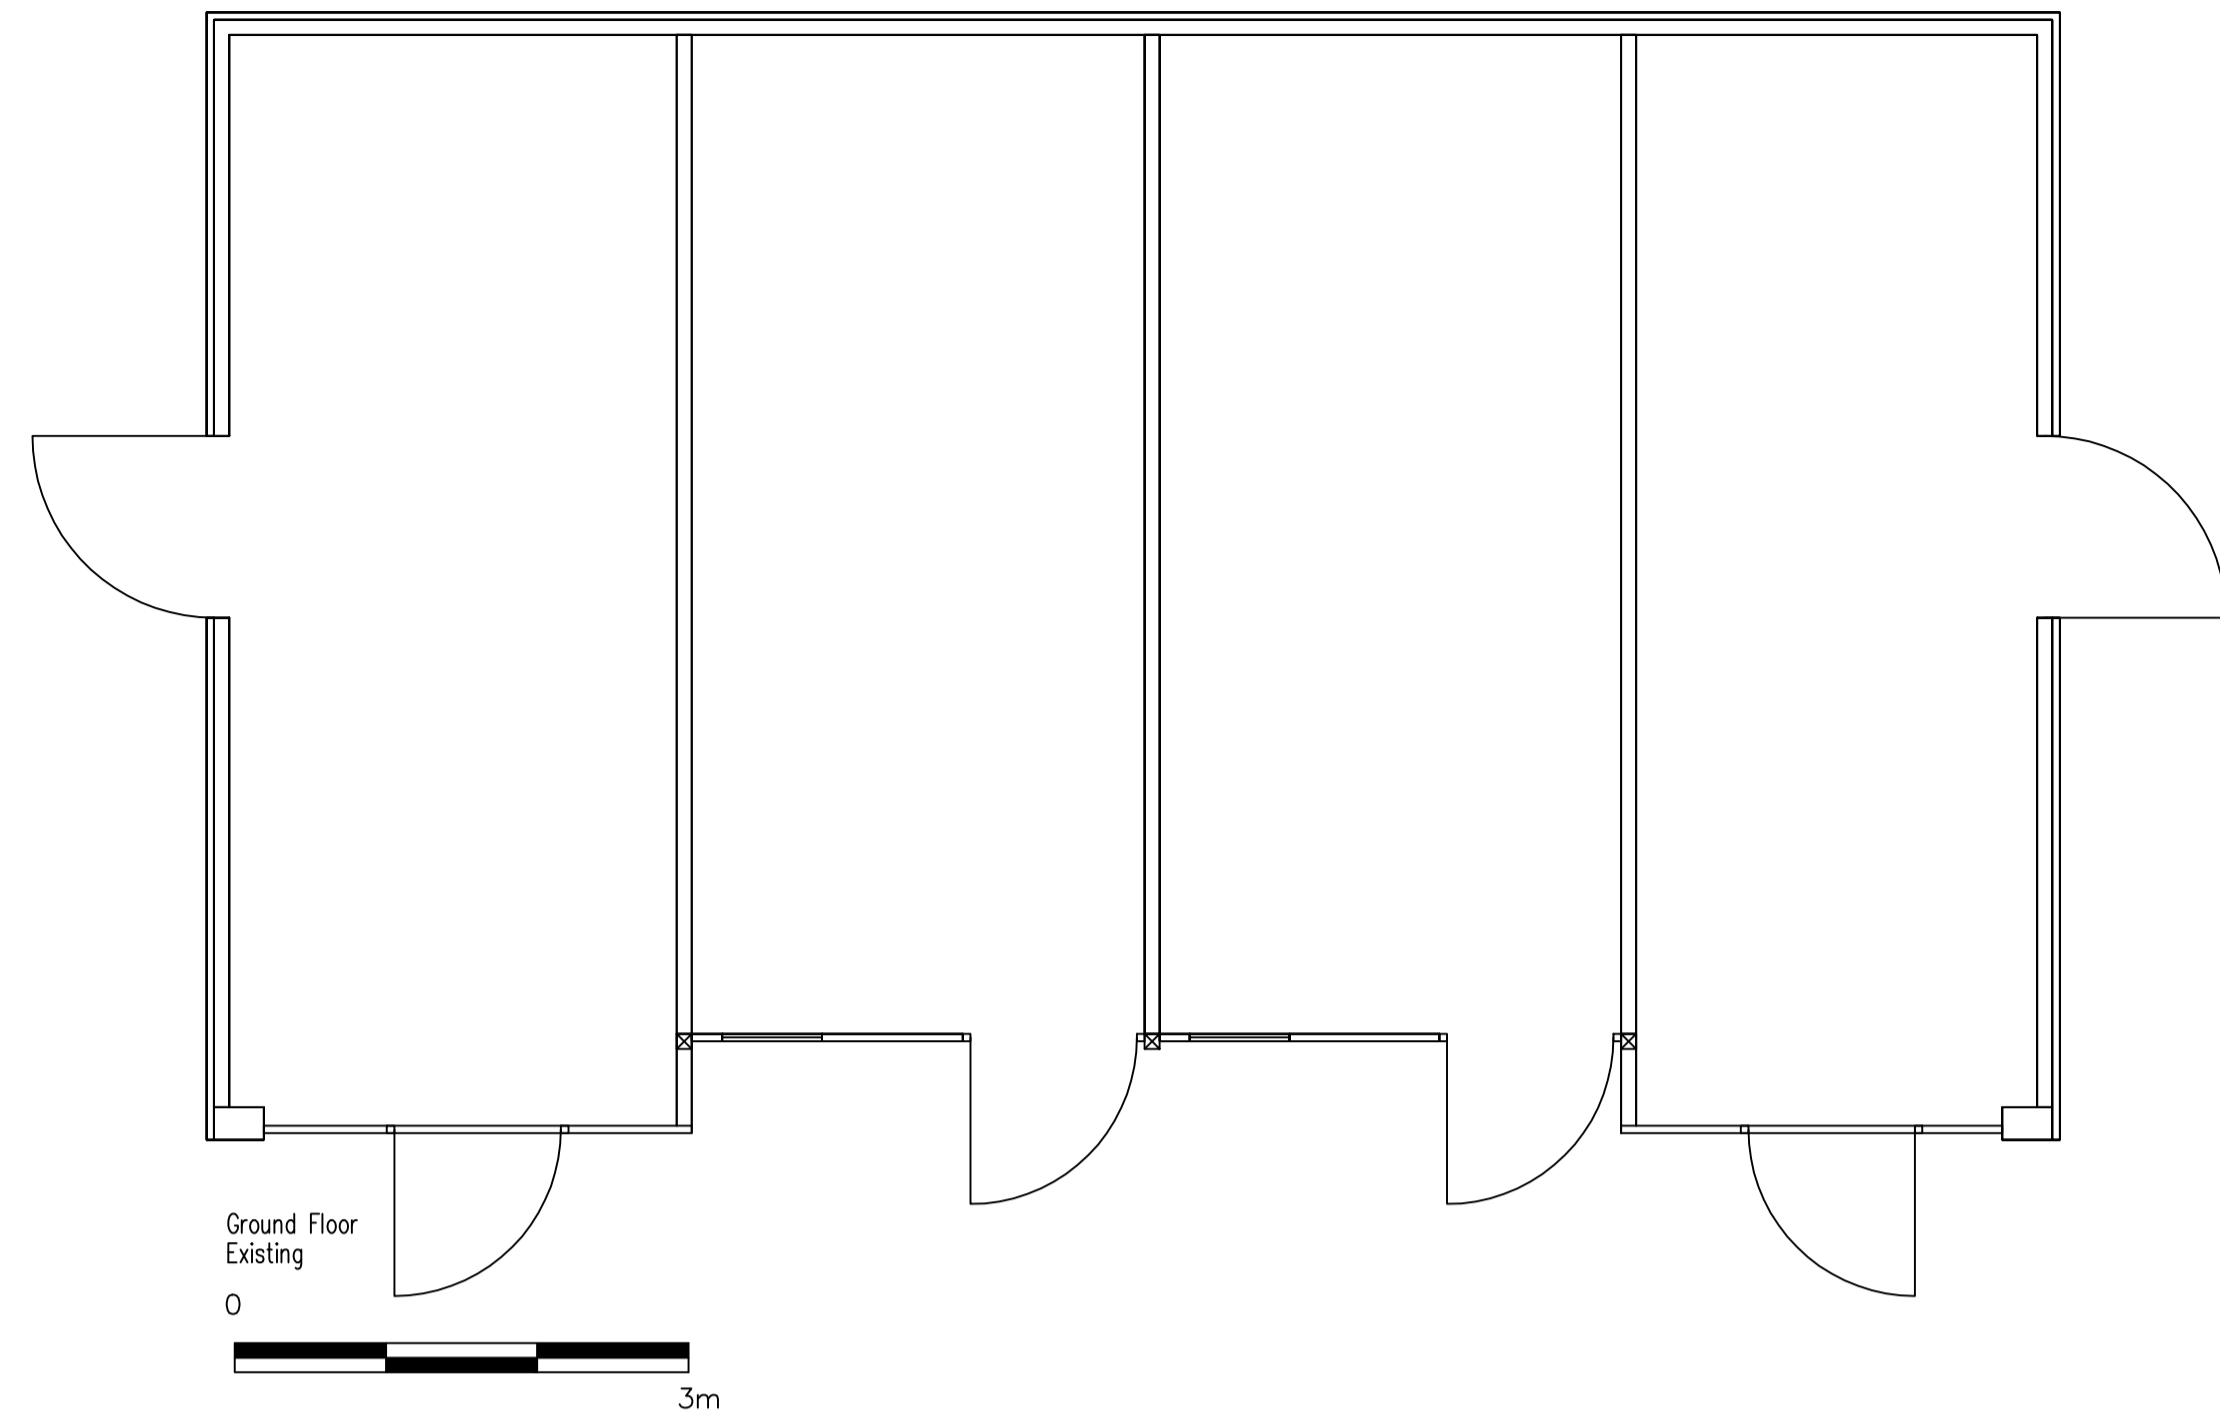

<p>HFP Architects</p>	Client	Mr Matt Roskill							
	Job Title	Proposed Barn Conversion	Date	April 2022	Scale	1:50@A1			
Chandos House Back Street Wendover Bucks HP22 6EB tel: 01296 625995 fax: 01296 622617 e-mail: info@hfparchitects.co.uk	Orchard Cottage, Radnage Common Rd, Radnage, HP14 4DH	Drawing Title	Existing Barn Plans			Drawing No	PD03	Rev.	A