




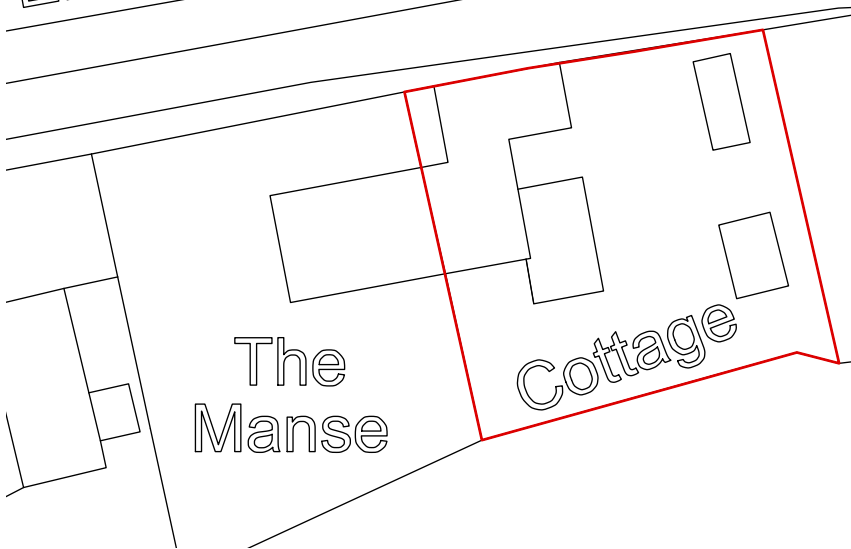

EL ROAD

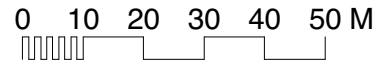

SITE LAYOUT PLAN
AT 1:500

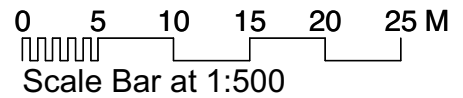


COPYRIGHT: This drawing must not be reissued loaned or copied without the consent of P&P Design. All errors, discrepancies should be reported to P&P Design immediately. All dimensions are to be checked before any site fabrication by the contractor or sub contractors specialist suppliers etc. Do not scale plans. Use only figured or grid dimensions. Any deviation from this drawing is to be reported to P&P Design immediately. This drawing has been prepared for the following purposes and does not constitute use for any other purpose...

Planning

-	-
-	-



CHAPEL ROAD

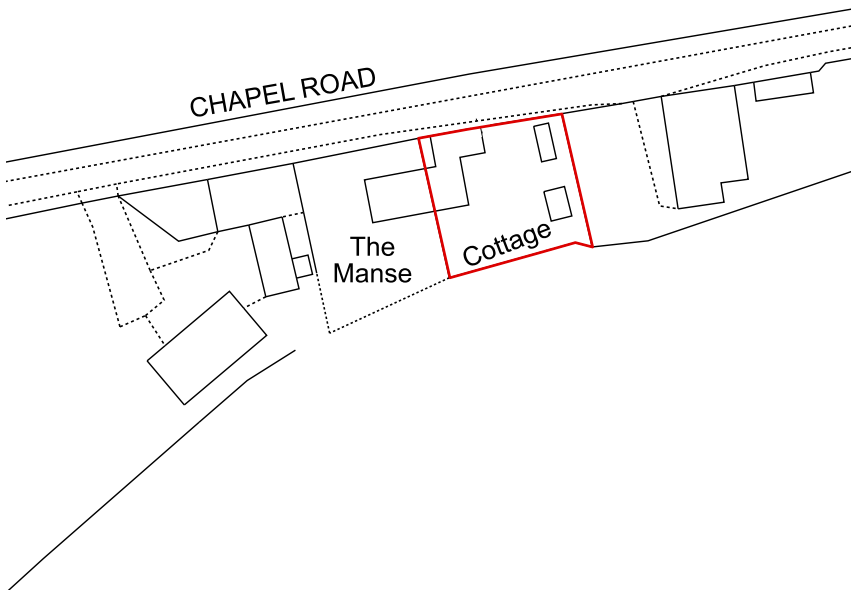

SITE LOCATION PLAN
AT 1:1250

P&P Design

Architecture & Design

The Coach House, 3 Lime Tree Road, Norwich, NR2 2NF.

07866 107239

pandpdesign@icloud.com

pandpdesign.co.uk

Client
Simon & Emma Drake

Project Address
Chapel Cottage
Chapel Road
Neatishead
NR12 8YF

Drawing Title
Planning

Site Layout & Location

Date 17.08.22	Scale 1:1250 & 1:500 @ A3	Drawing Ref. RKL
------------------	---------------------------------	---------------------

Job No. 159	Drawing Number PL05	Revision -
----------------	------------------------	---------------