


**MANOR HOUSE, NASH, LUDLOW, SY8 3AX**

Supplied by: [www.ukmapcentre.com](http://www.ukmapcentre.com) Report Mail\_151646\_030822 sc original  
Serial No: 238202  
Centre Coordinates: 361327,272362  
Production Date: 13/04/2022 16:54:04

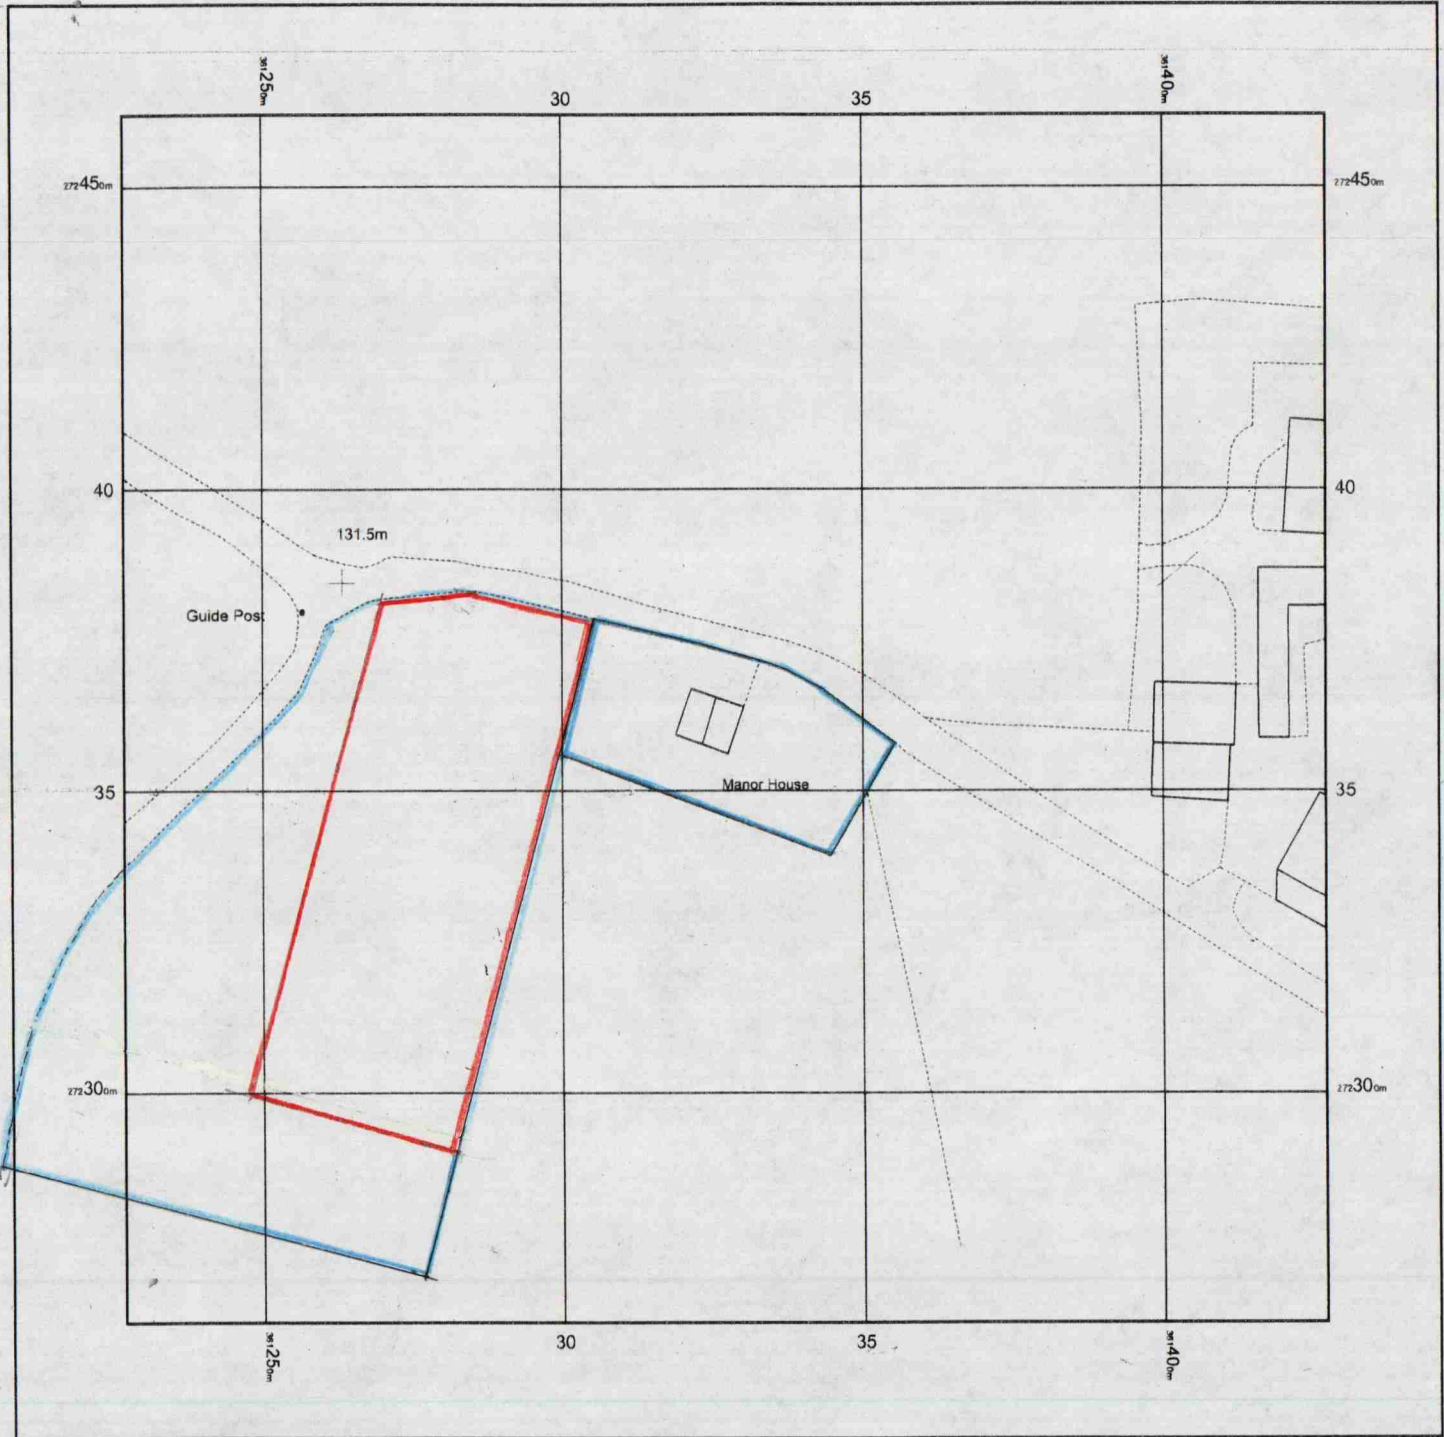

© Crown copyright and database rights 2022 Ordnance Survey 100048957. The representation of road, track or path is no evidence of a boundary or right of way. The representation of features as lines is no evidence of a property boundary.

0m      1cm = 12.5m      62.5m  
**Scale 1:1250**

