

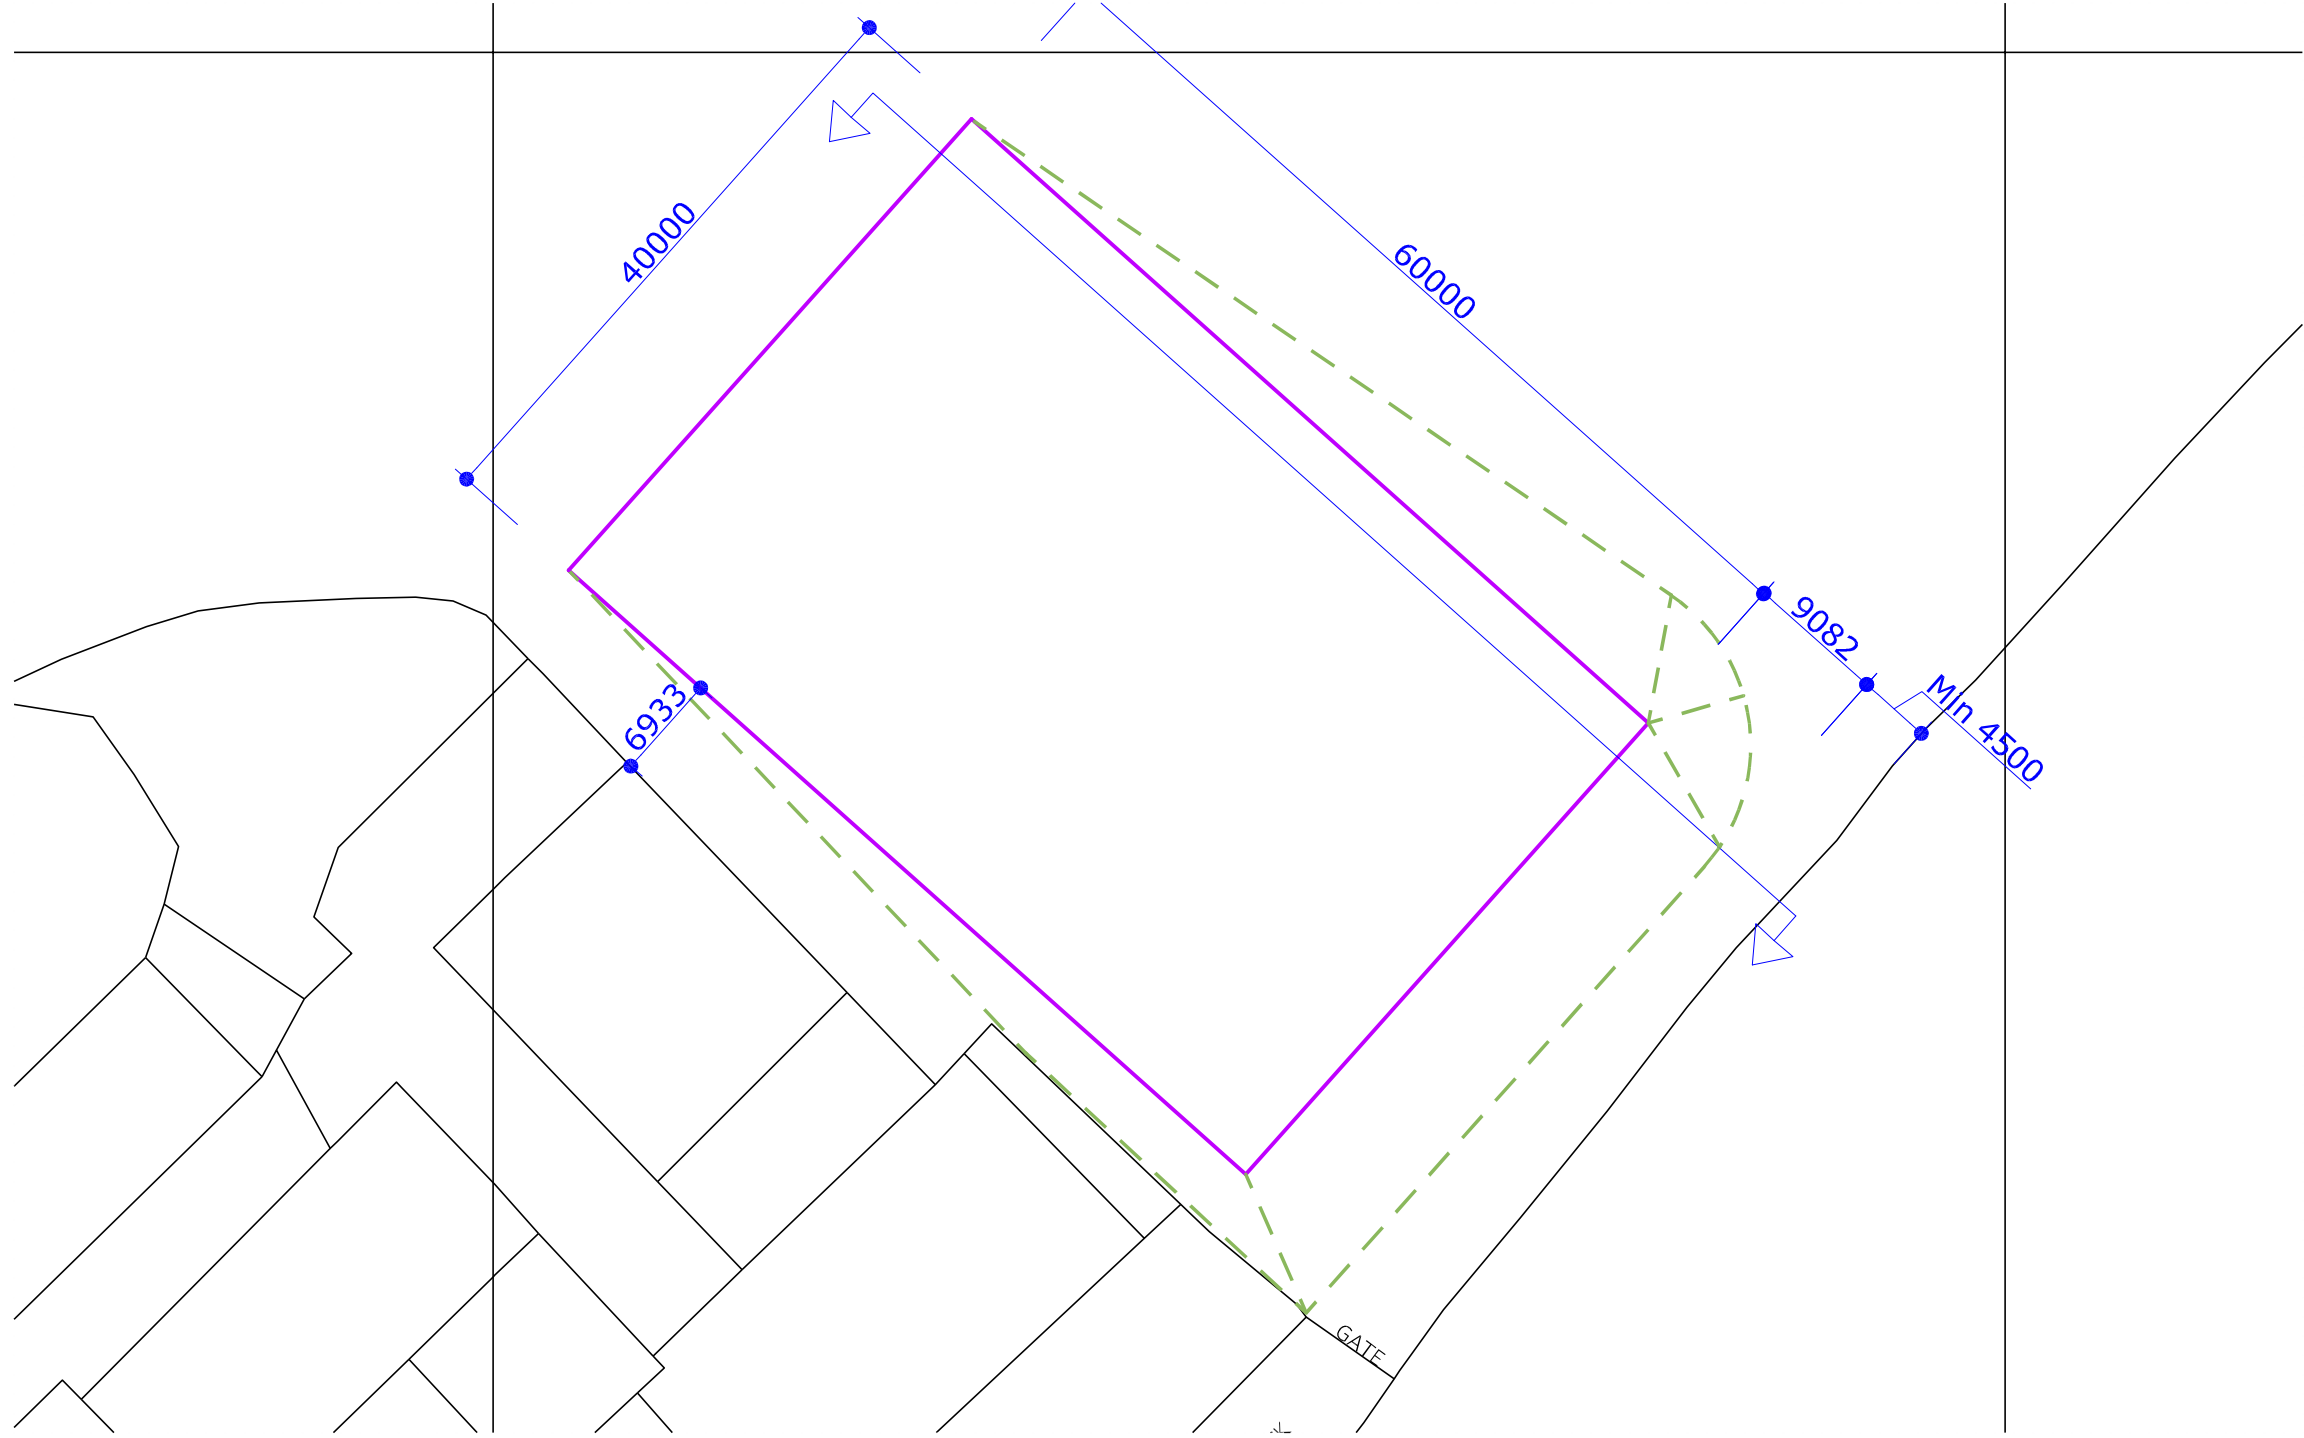


Section - Scale 1:200

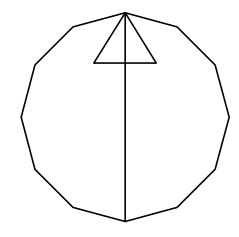

Horse Arena - Scale 1:500

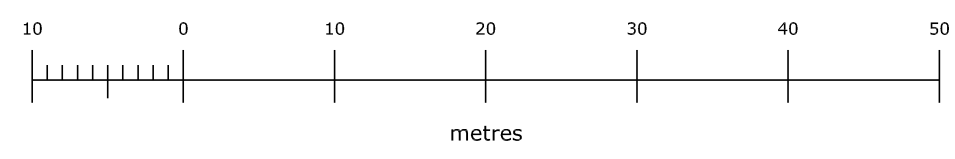

Serial number: 246811
 © Crown copyright and database right 2022
 Ordnance Survey licence 100048957
 Reproduction in whole or in part is prohibited
 without the prior permission of Ordnance Survey

		Page Size	A3
		Scale	####
		Date	19.08.2022
		Status	Planning
Project Ref	1210	Project Description	Horse Training Arena
Client / Project	Mr & Mrs Martin		
Site Address	Old Highwood Farm, Dunkeswell, EX14 4SZ		
Sheet Number	302		
Sheet Title	Horse Arena - Detailed Plan and Section		