

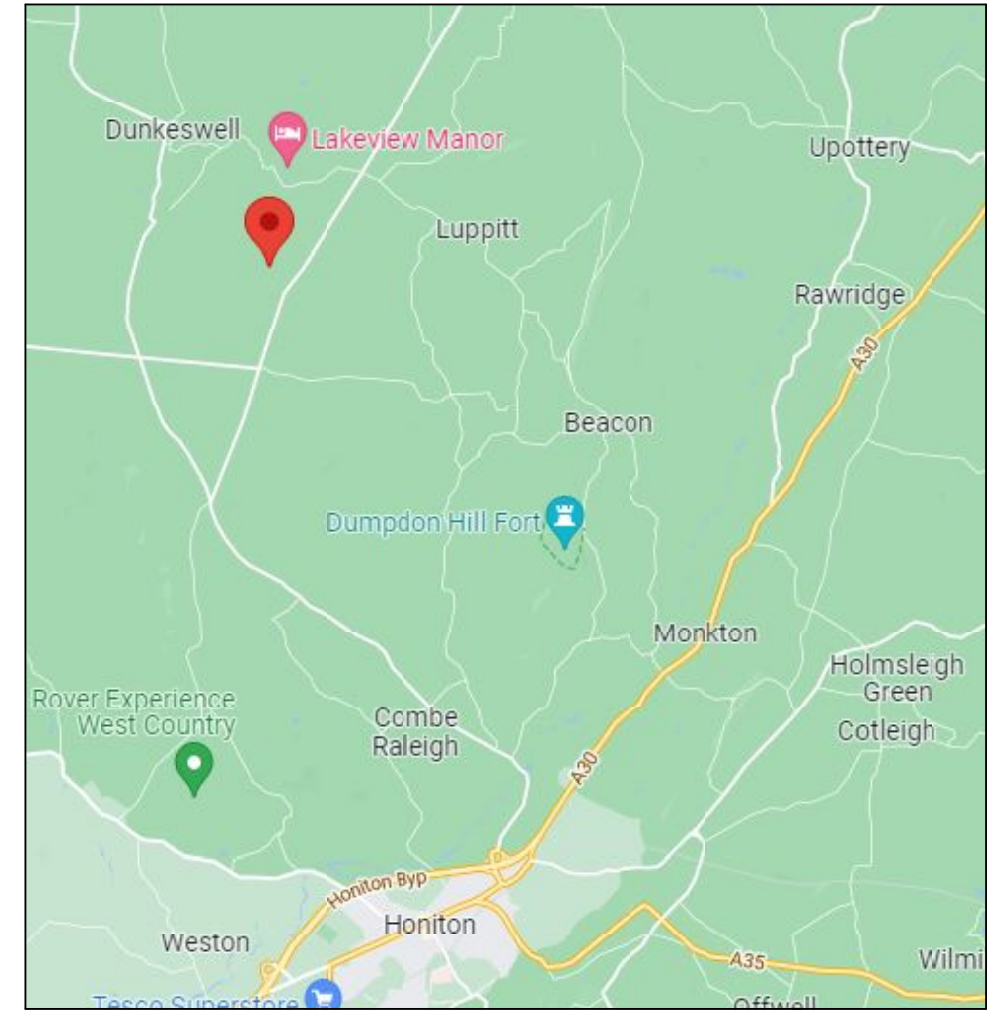


Location Plan - Scale 1:2500

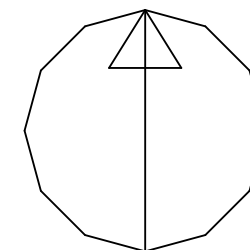

Area Map to identify proximity
(Not to scale)

Serial number: 246811
 © Crown copyright and database right 2022
 Ordnance Survey licence 100048957
 Reproduction in whole or in part is prohibited
 without the prior permission of Ordnance Survey

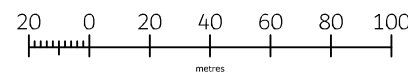

Project Ref	1210	Project Description	Horse Training Arena
Client / Project	Mr & Mrs Martin		
Site Address	Old Highwood Farm, Dunkeswell, EX14 4SZ		
Sheet Number	300 - R01		
Sheet Title	Location Plan		
Page Size	A3		Scale
Scale	1:1250		Date
Date	23.08.2022		Status
Status	Planning		