



Anick

Issues

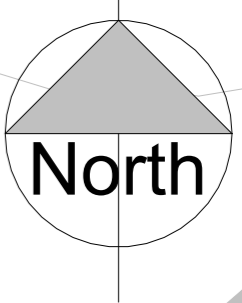

Is

Ws

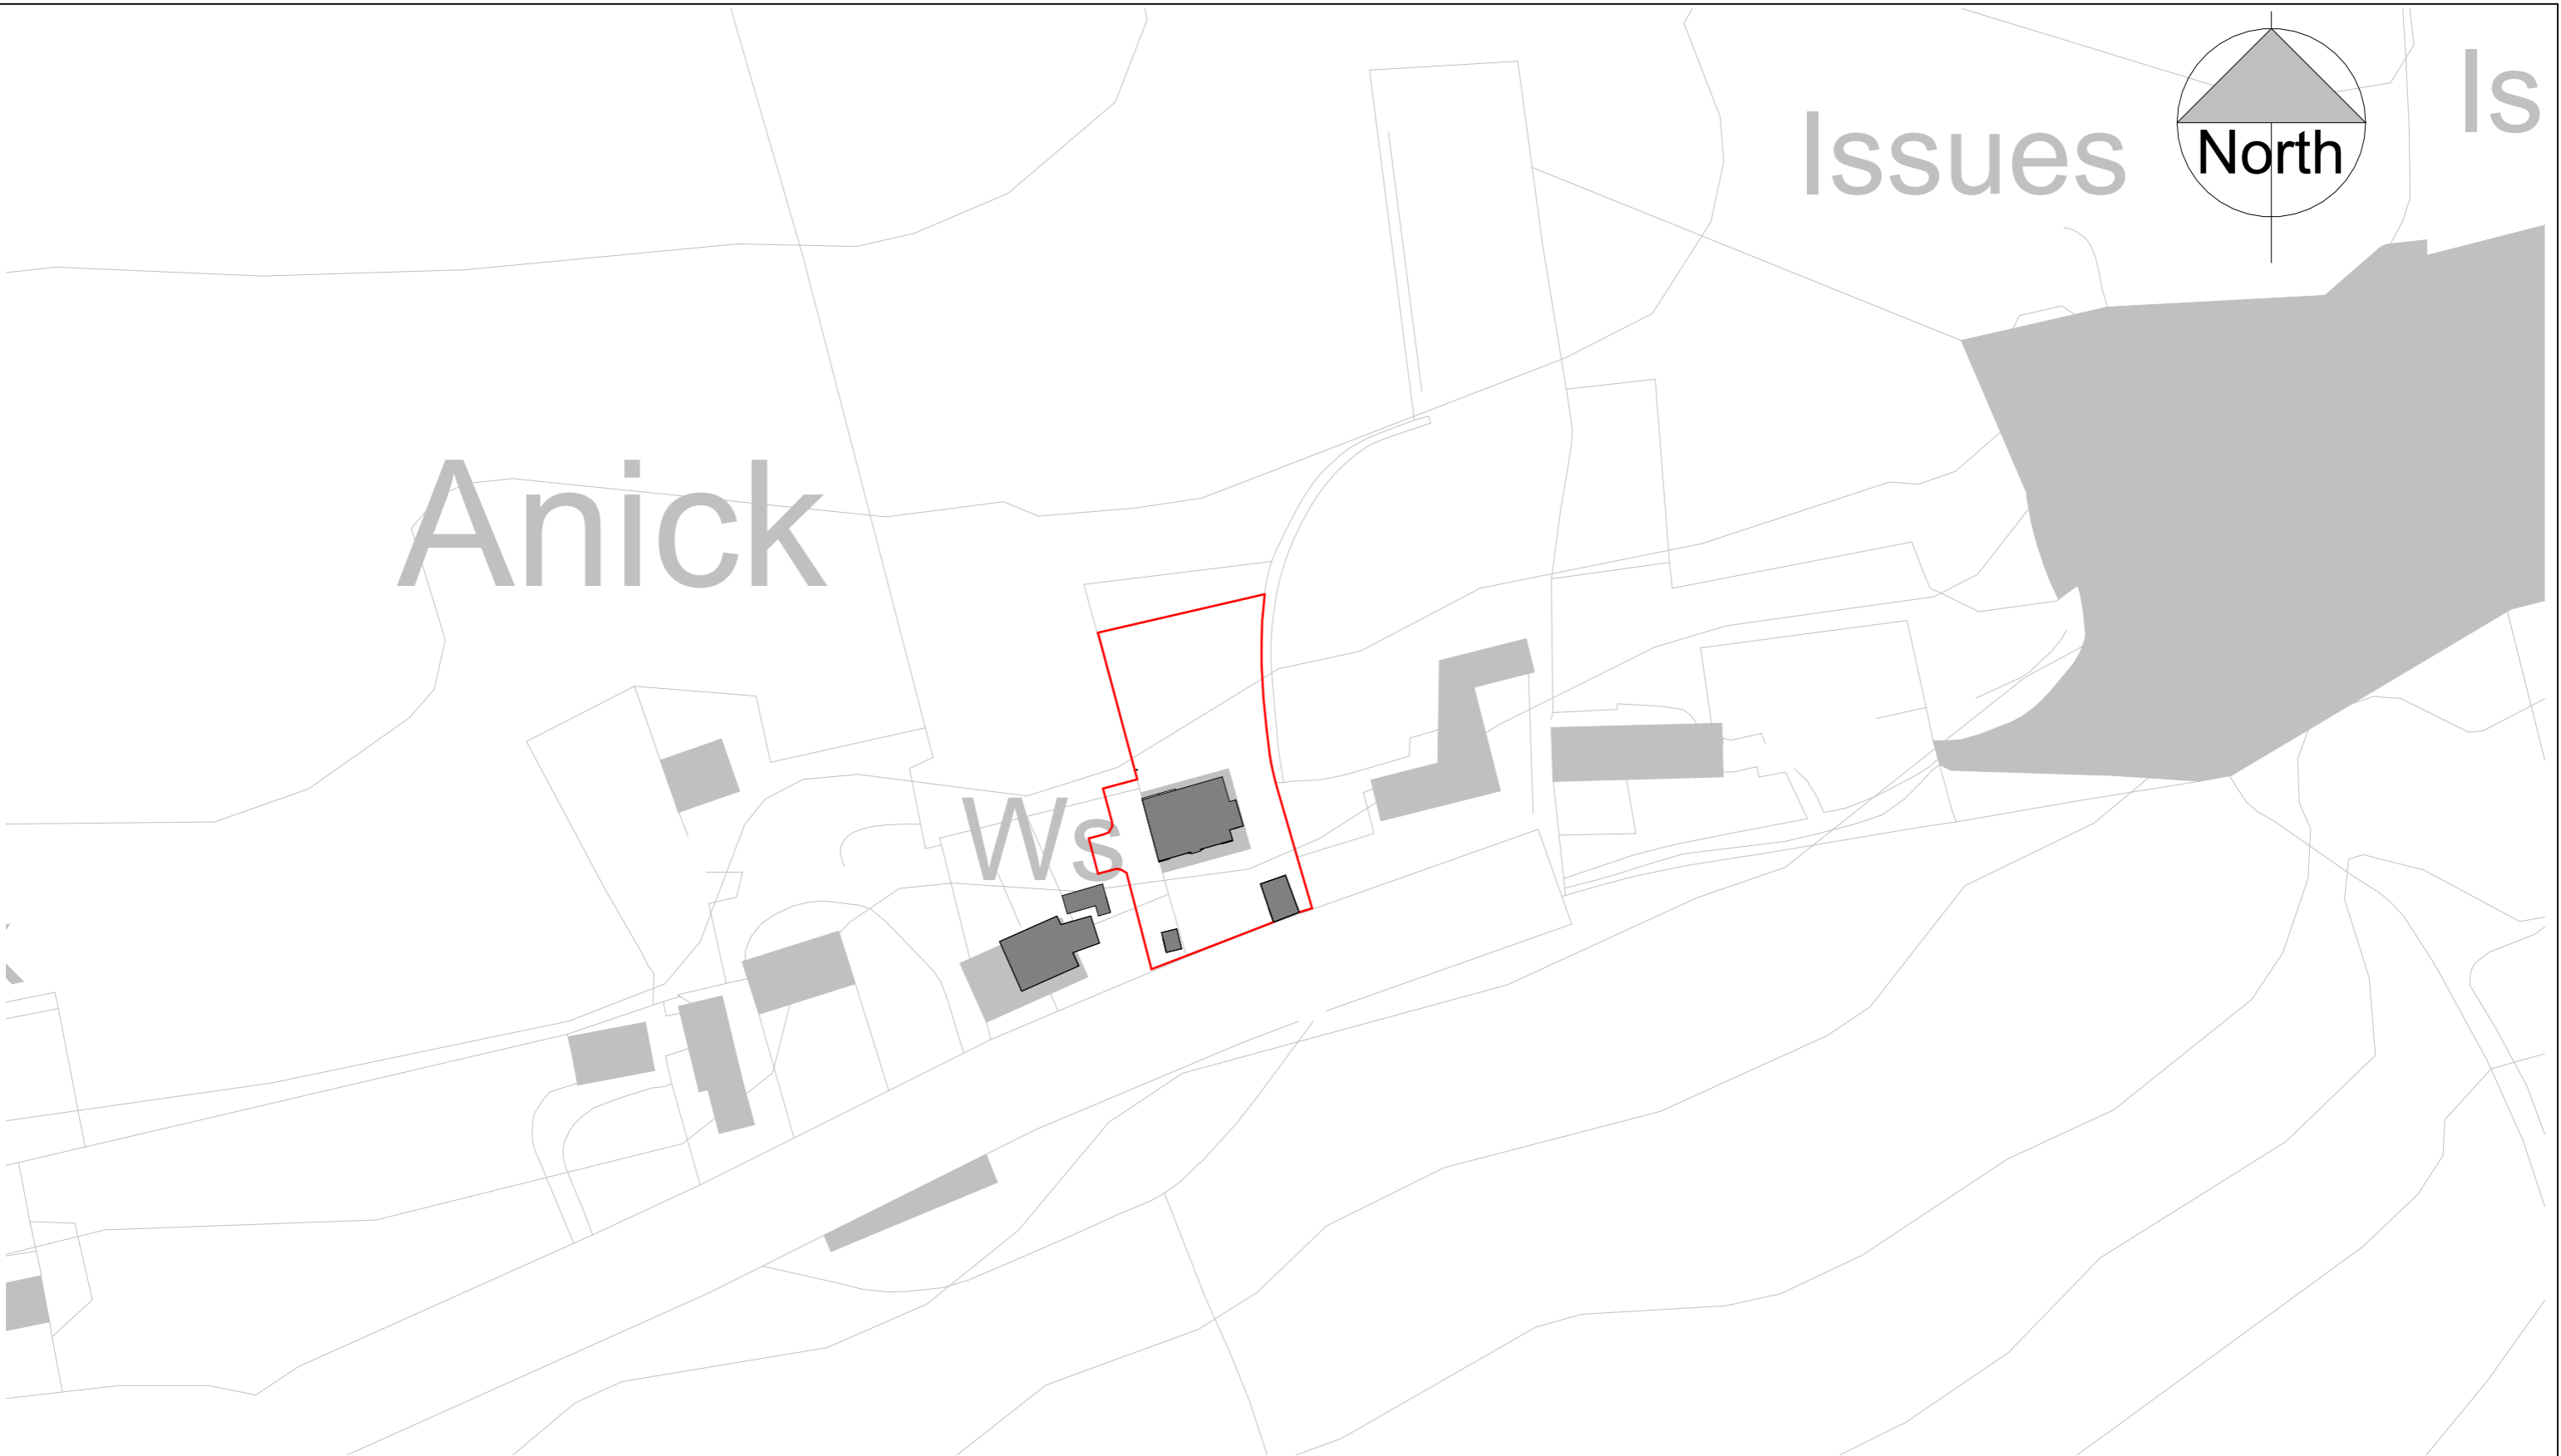

IF IN ANY DOUBT PLEASE ASK THE DESIGNER FOR CLARIFICATION
DO NOT SCALE FROM DRAWINGS. ALL DIMENSIONS TO BE CHECKED ON SITE
THE COPYRIGHT FOR THESE DRAWINGS REMAINS THE PROPERTY OF CHA.
THEY MUST NOT BE REPRODUCED IN ANY WAY WITHOUT CHA'S PRIOR WRITTEN CONSENT

CH A CRAWFORD HIGGINS ASSOCIATES
 ARCHITECTURAL DESIGN
 BUILDING SURVEYORS
 STRUCTURAL ENGINEERS
 BUILDING CONSULTANTS

1 Fore Street
 HEXHAM
 NE46 1ND
 tel 01434 603322
 fax 01434 601156
 mail@crawfordhiggins.co.uk
 www.crawfordhiggins.co.uk

| | | | | |
|---------------------------------|---------------------------------|------------------|--------------------------|----------------|
| SCALE: 1:1000 | DATE: 04/08/2022 13:24:34 - | DESIGN: FM | DRAWN: GW | CHK/APD: GW |
| DRAWING NUMBER: 01.A3 | PROJECT NUMBER: 13647 | STAGE: Prelim | Sheet Size: A3 | |

CLIENT: **Mr Grocott** PROJECT ADDRESS: **The Old School House
Anick
Hexham**

PROJECT: **Old School Hse** SHEET NAME: **Location Plan**

| REVISION SCHEDULE | | | |
|-------------------|------|----------------------|----|
| No. | Date | Revision Description | By |
| | | | |