


NOTES

This document and its design content is copyright © and is the property of Rocket Architectural Design Ltd (RAD). It may not be reproduced without their expressed permission. It shall be read in conjunction with all other associated project information including models, specifications, schedules and related consultants drawings and documentation. For Planning purposes only. Figured dimensions only are to be used. All dimensions must be checked on site by the Contractor prior to the commencement of any fabrication or building works. Immediately report any discrepancies, errors or omissions to RAD prior to the commencement of any fabrication or building works. If in doubt please ASK.

REVISIONS


REV A NOTE / DRAWN BY GDH

DATE 07.12.21

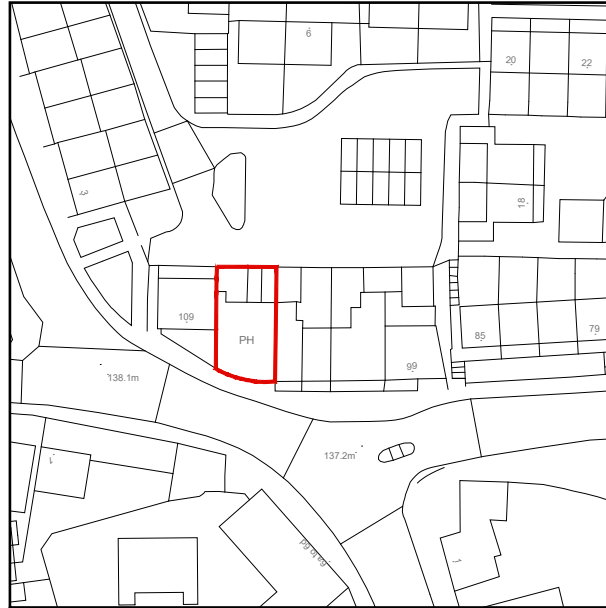

©Crown Copyright and database rights 2021 OS Licence no. 100019980



PROJECT NAME Extensions and Alterations to Provide Guest Sleeping & Owner Accommodation at: The Timothy Hackworth, 107 Main St, Shildon, DL4 1AW.	DRAWING TITLE Site Location Plan	DRAWING NUMBER 21-064/01	
	DRAWING STATUS Planning	REVISION	
CLIENT NAME Third Place Core Investments Ltd	DRAWN BY GDH	SCALE 1:1250@A4	
	CHECKED BY	DATE 07.12.21	