
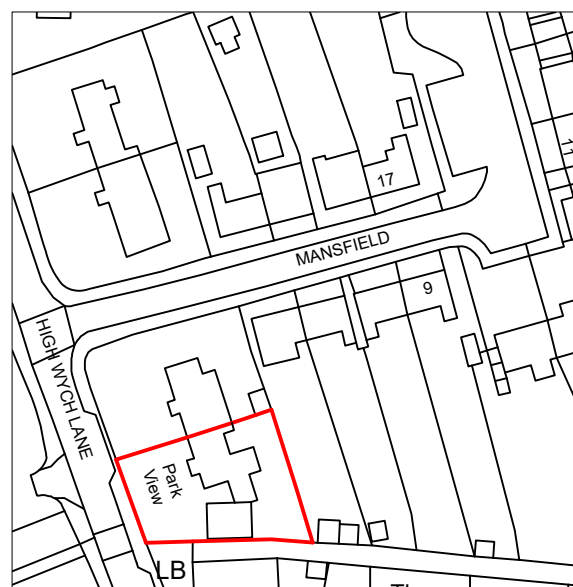
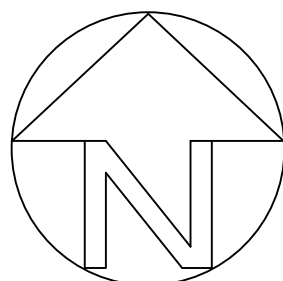


Notes

All drawings to be signed off by building control before the commencement of any works. If works commence on a Building Notice, the Builder/property owner commences works at their own risk and ELA Design (or its Officer's) cannot accept and liability whatsoever for these works carried out.

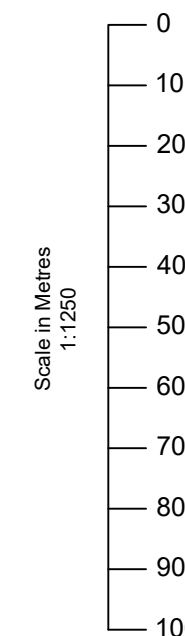

LOCATION PLAN

O/S licence number

1000 2243 2

Rev	Date	Details	By
A	06/07/22	Revision A	CE

Project: Link Block

Drawing: Site Location Plan

Address: Park View, High Wych Lane, Sawbridgeworth, CM21 0JJ

Drawing N°: ELA/18 Rev: A

A3 Scale: 1:1250 Drawn By: CE Job No: 2390 Date: 06/07/22

ELA Design
Beechcroft
Riverside Avenue
Broxbourne
Herts
EN10 6RA
www.ela-design.co.uk Tel:- 07979510821