



EXISTING GROUND FLOOR LAYOUT

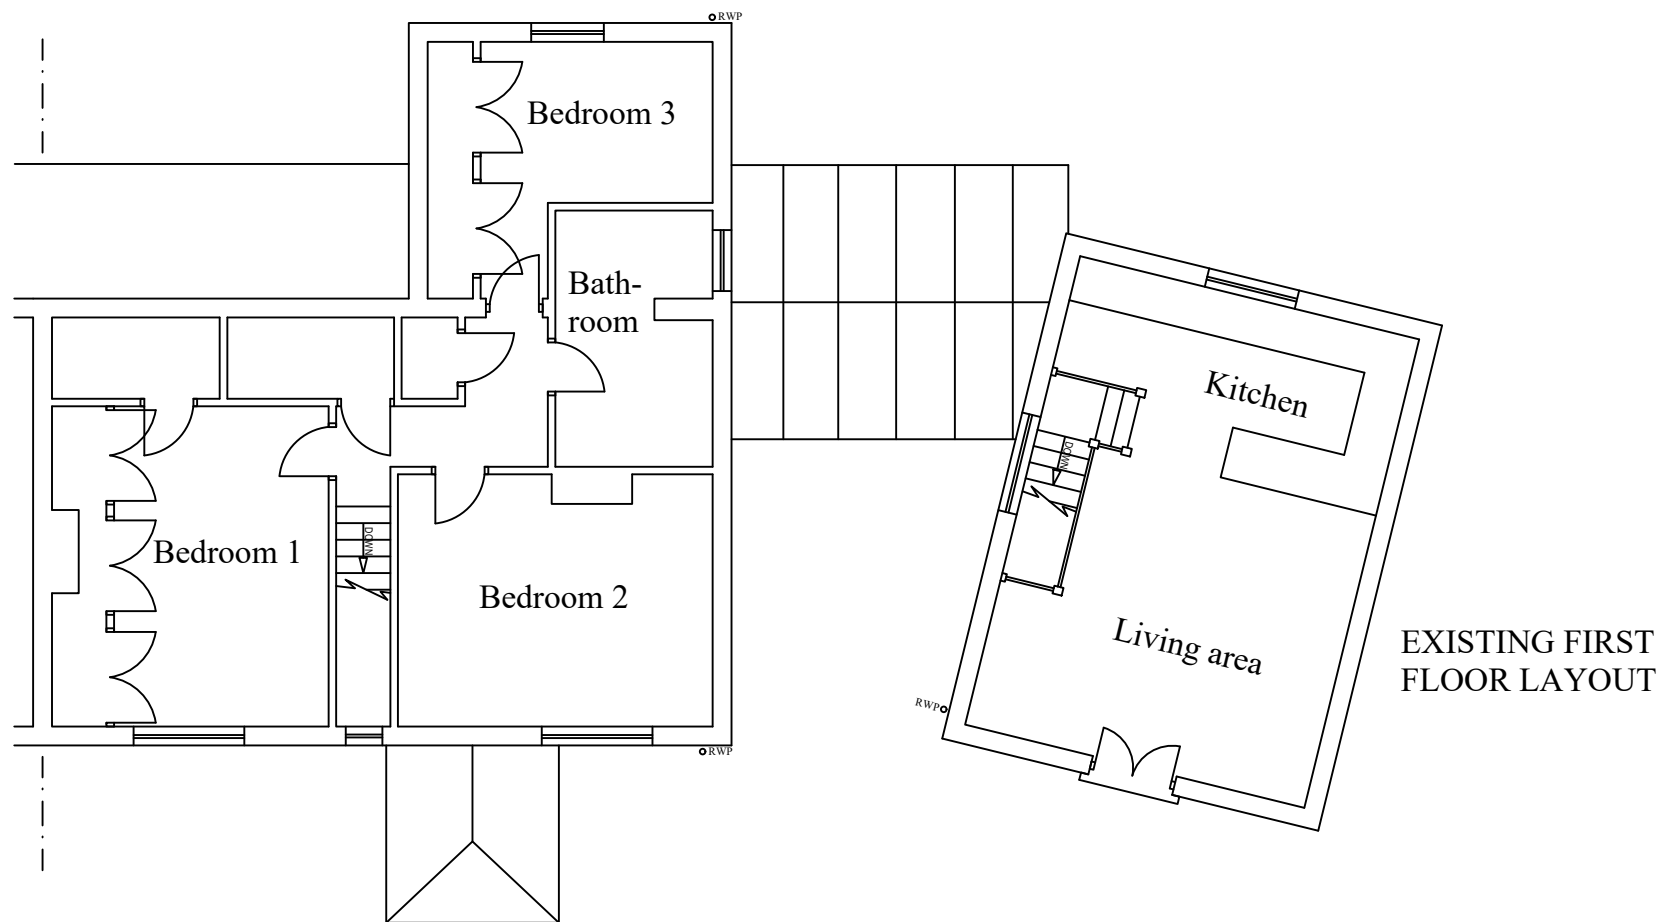

EXISTING FIRST FLOOR LAYOUT

Notes

All drawings to be signed off by building control before the commencement of any works. If works commence on a Building Notice, the Builder/property owner commences works at their own risk and ELA Design (or its Officer's) cannot accept and liability whatsoever for these works carried out.

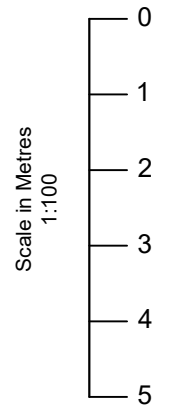

Rev	Date	Details	By
A	06/07/22	Revision A	CE

Project: Link Block

Drawing: Existing Layout

Address: Park View, High Wych Lane, Sawbridgeworth, CM21 0JJ

Drawing N°: ELA/1 Rev: A

A3 Scale: 1:100 Drawn By: CE Job No: 2390 Date: 06/07/22



www.ela-design.co.uk

ELA Design  
Beechcroft  
Riverside Avenue  
Broxbourne  
Herts  
EN10 6RA

Tel:- 07979510821