



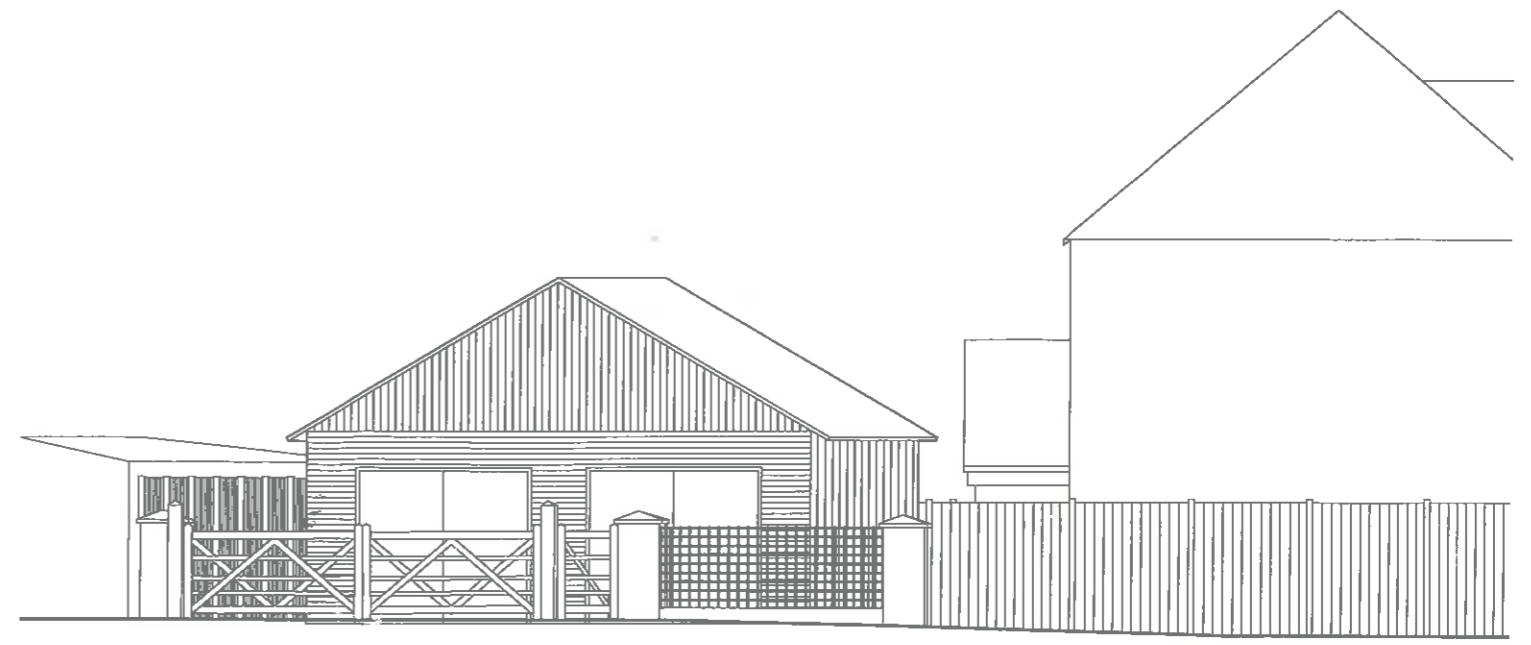

East Elevation

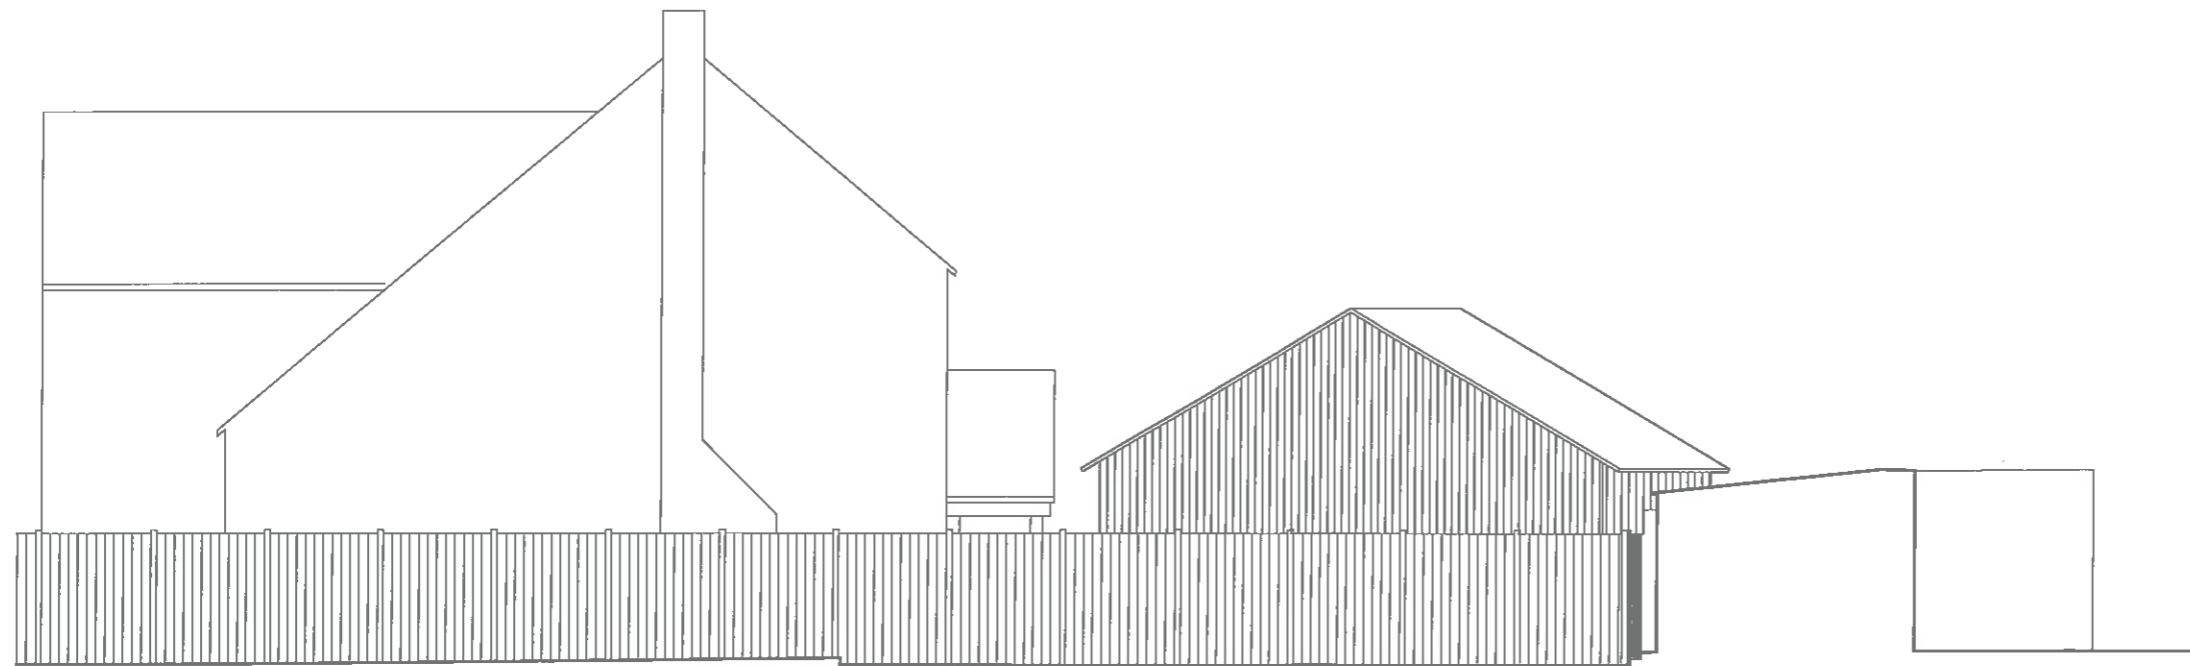

North Elevation



South Elevation

A	Cladding Added	06/07/20
-	First Issue	15/08/20
-	REVISION	DATE

Mr & Mrs Dixon

St Clipen, Arlingham  
Gloucestershire  
GL2 7JH

1:100 @A3

Proposed Landscape  
Elevations

**ER DESIGN**

Kenneth T. The Court Garden, Arlingham, GL2 7JH  
TEL: 01452 78965

104 A-P-200-02-REV A