
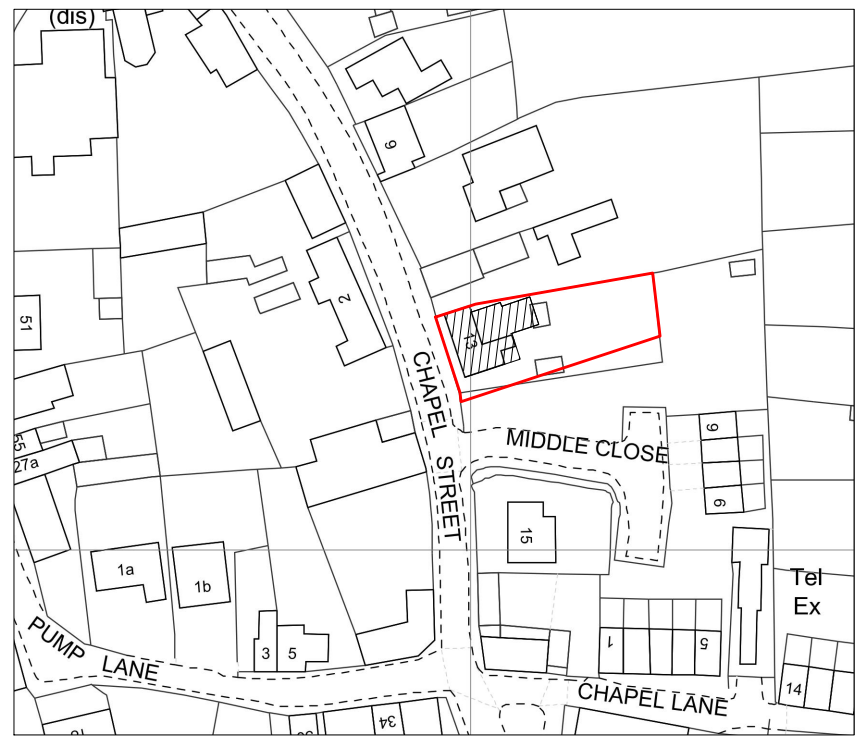


Block Plan  
scale 1:500@A3

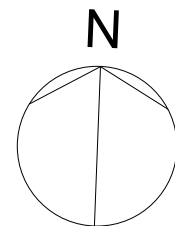

Location Plan  
scale 1:1250@A3

# PLANNING

**SPACE +**  
21 Northfield Girton Cambridge CB3 0QG  
(+44)07737586716 // [adrvisagie@spaceplus.org.uk](mailto:adrvisagie@spaceplus.org.uk)

Client:  
Ms L Mable

A 20210603 Revised for planning

Job title: 13 Chapel Street, Stretham, CB6 3JG		Date: May '20	Drawn by: AV
Drawing title: Location and Block Plan		Scale: 1:500/1250@A3	Rev: A
Drawing no: 123-SP-07			