


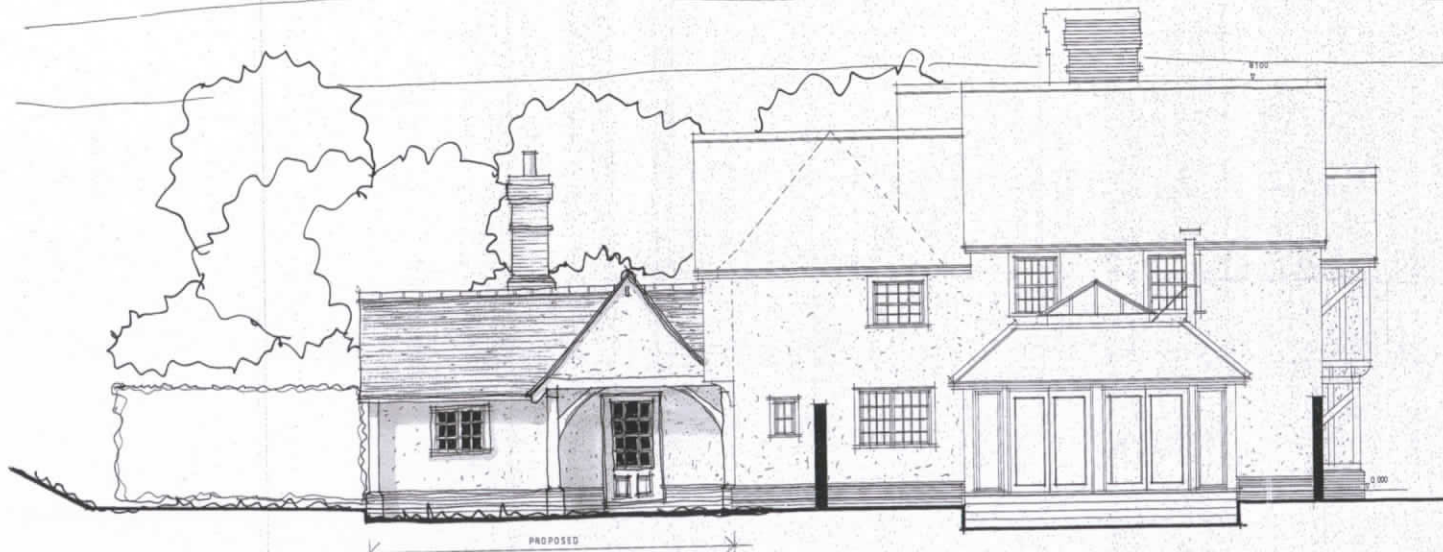

SIDE (AS PROPOSED) 1/50 (A1)



SIDE (PROPOSED) 1/50 (A1)



**EXTG DWELLING
(UNAFFECTED)**

<p>deal & pearce architectural design & planning ltd 2 The Millstone, Hill Street, Long Melford Suffolk, CO10 9HZ T: 01437 375777, E: deal@dealandpearce.co.uk</p>	
<p>Project: Proposed extensions and alterations.</p>	
<p>Site Address: Bridge Farm, Proston Rd, Kettlebaston, Suff., IP7 7QE</p>	
<p>Applicant: Mr & Mrs D Wood</p>	
<p>Drawing title: PROPOSED SIDE ELEVATIONS</p>	
<p>scale: 1/50 (A1) date: 09 / 2020 drawn: dpj checked:</p>	<p>dnj no: 20/48/09 rev:</p>
<p><small>Do not scale this drawing. Use figured dimensions only. Contractor to set out all of the works prior to commencement and report any omissions / discrepancies immediately. Scales shown on this drawing are at A1 sheet size.</small></p>	
<p><small>This drawing & information are Copyright. ©</small></p>	