




Issue Status			Planning		
This drawing is copyright. Only figured dimensions to be worked to.					
Revision	Drawn	Check	Date		

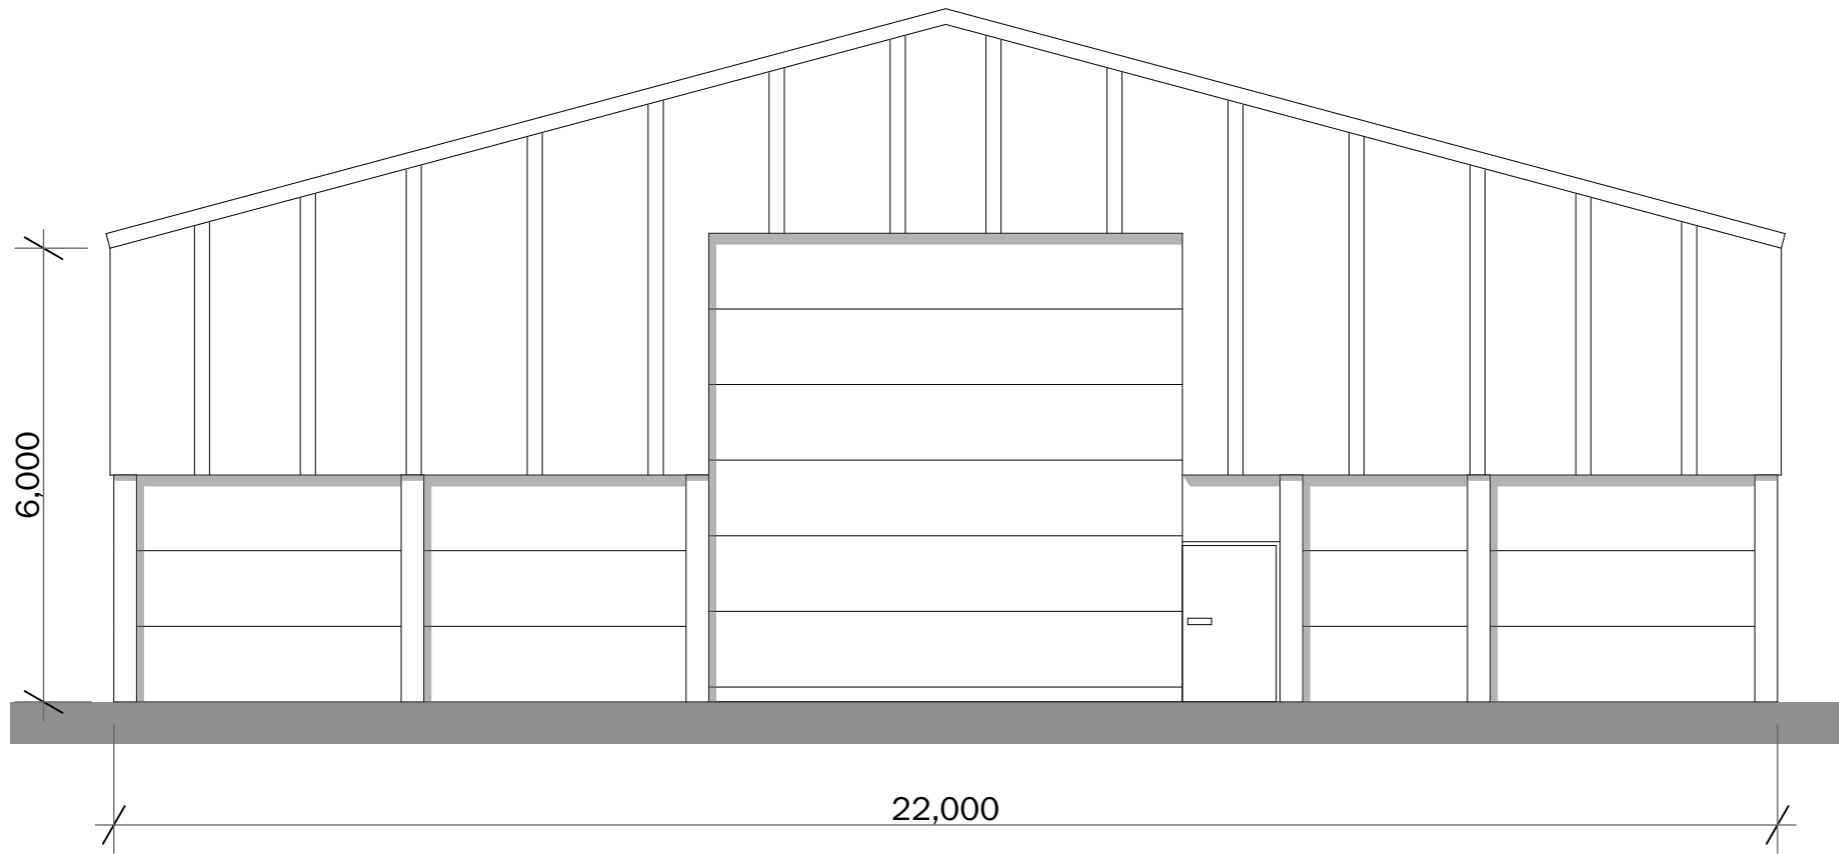

Front Elevation

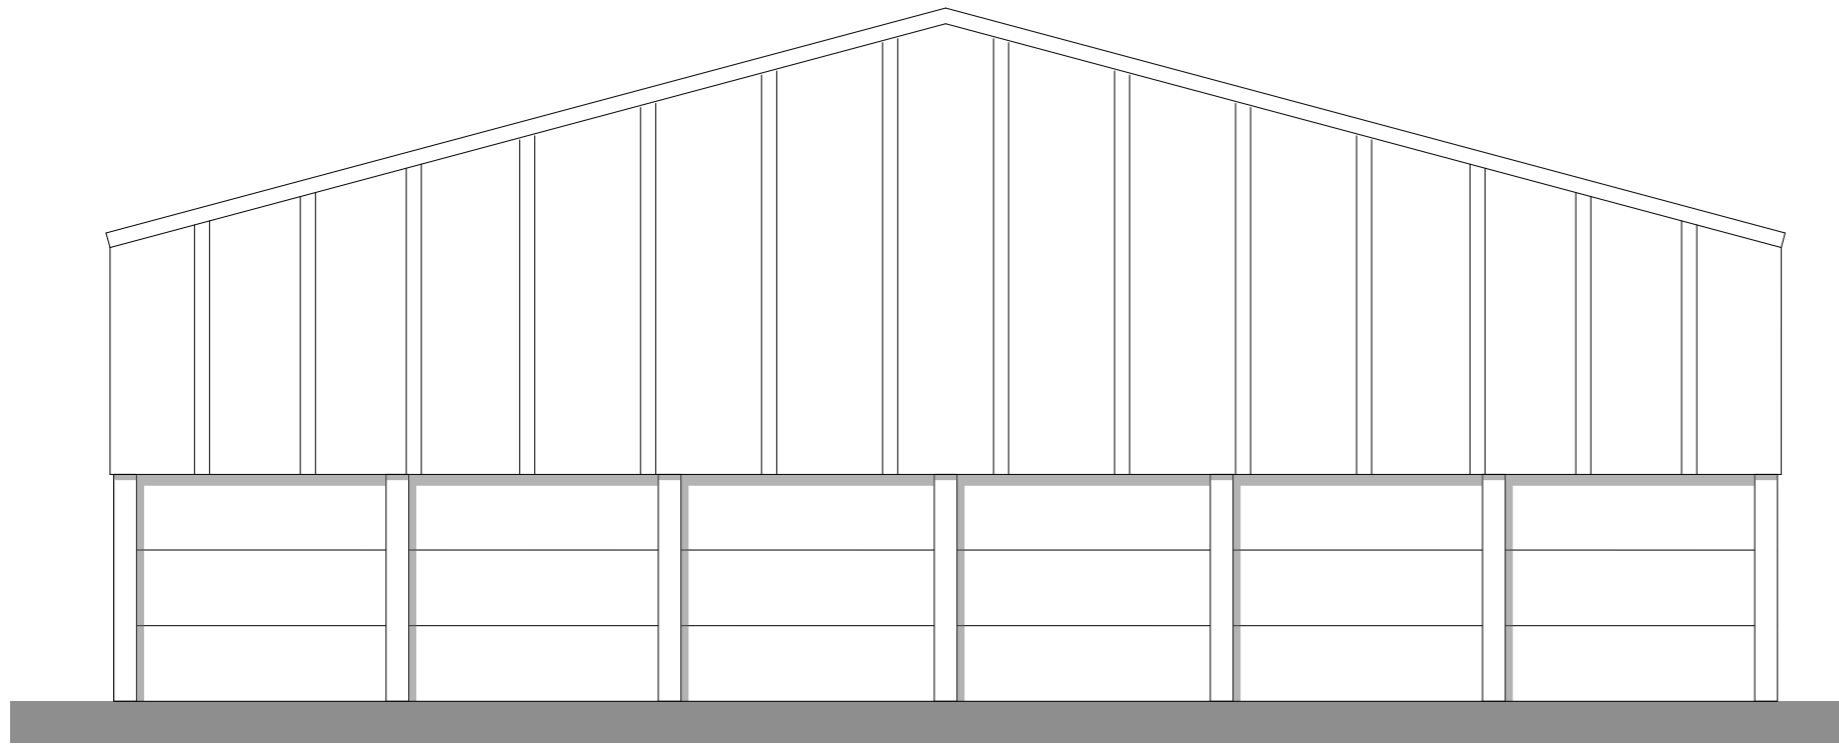

Rear Elevation

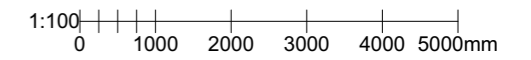

client			Bedingfield Hall Farms Ltd.		
project			Grain Store Bedingfield Hall Farms Eye, Suffolk, IP23 7LJ		
drawing			Proposed Grain Store Front and Rear Elevations		
date	23/08/2022	scale	1:100	@ A3	
drawn	JRW	check	NDM		

BROWN & CO
ARCHITECTURE + PLANNING
www.brown-co.com

Norwich 01603 629871 Brigg 01652 654833
St Neots 01480 213811 Bambury 01295 273555
Brown & Co Registered Office: The Atrium, St. George's Street, Norwich, Norfolk, NR3 1AB.
Registration no: OC302092. Registered in England & Wales.

22	040232	112
----	--------	-----