




PROPOSED FRONT ELEVATION



PROPOSED SIDE ELEVATION (1)



PROPOSED REAR ELEVATION

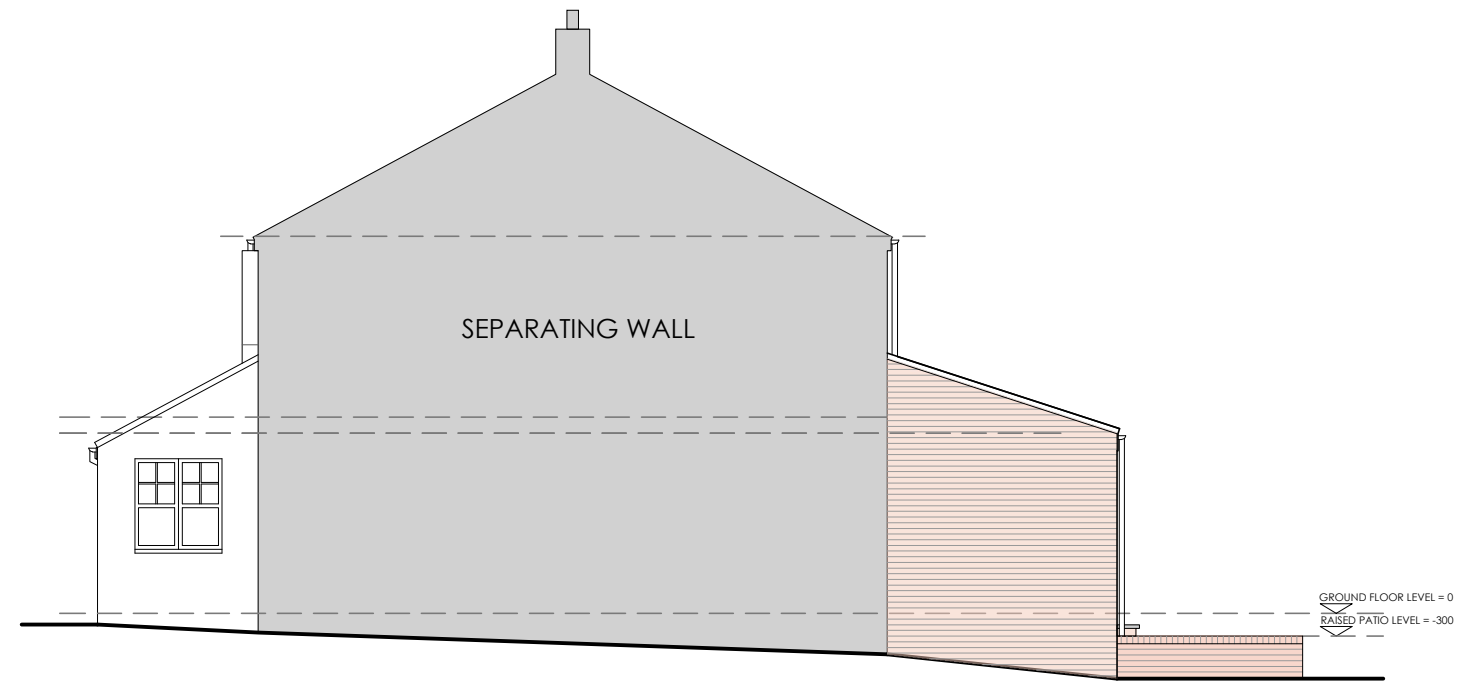

PROPOSED SECTION / SIDE ELEVATION (2)

- C - EXTENSION SIZE REDUCED - JUN 2022
- B - REAR PATIO AREA REDUCED IN SIZE & LOWERED - MAR 2022
- A - ISSUED FOR LOCAL AUTHORITY APPROVALS - DEC 2021

REVISIONS



PROPOSAL TO CONSTRUCT A NEW SINGLE STOREY REAR EXTENSION TO A SEMI-DETACHED DWELLING

8 BROOKSIDE  
WITTON GILBERT  
DURHAM DH7 6RS

SHEET SIZE	A3
SCALE	1:100
DATE	DEC 2021
REVISION	C

PROPOSED ELEVATIONS