




(EX) 23 EXISTING NORTH ELEVATION

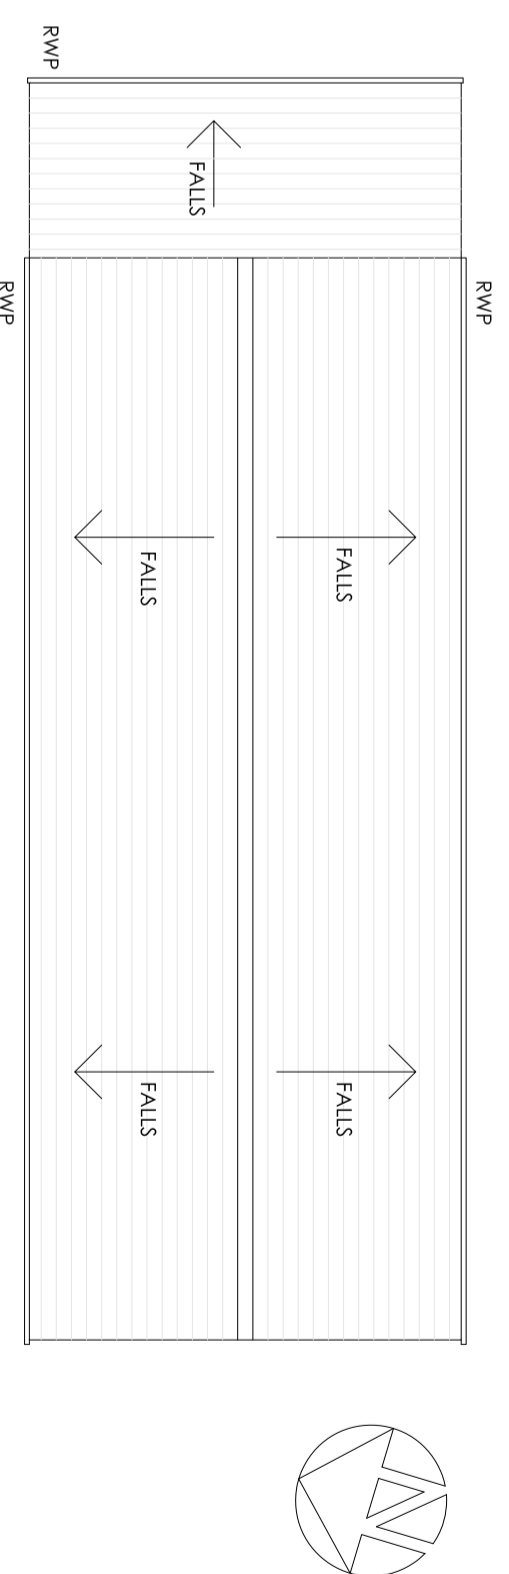


(EX) 04 EXISTING ROOF PLAN

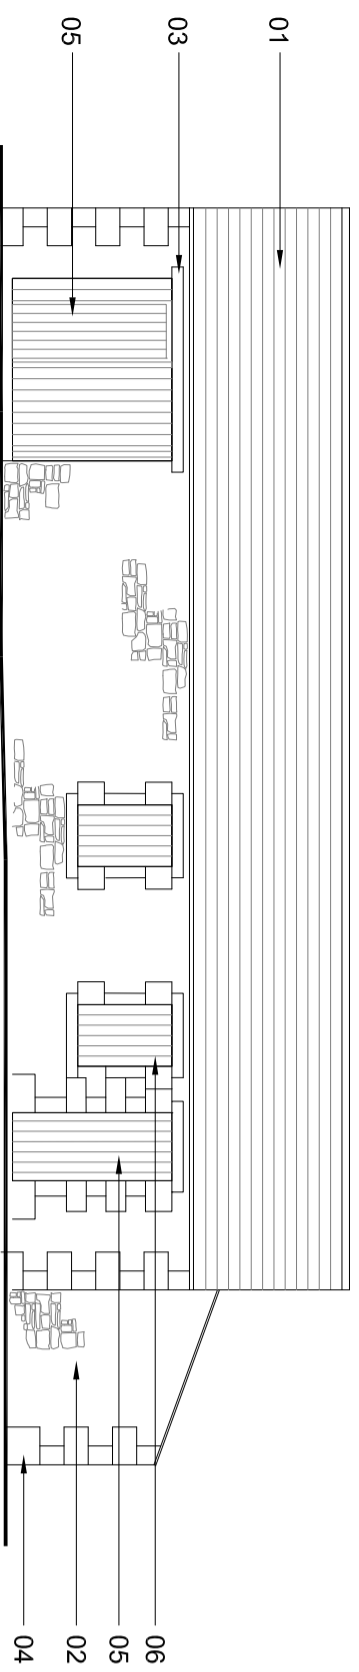


(EX) 21 EXISTING SOUTH ELEVATION

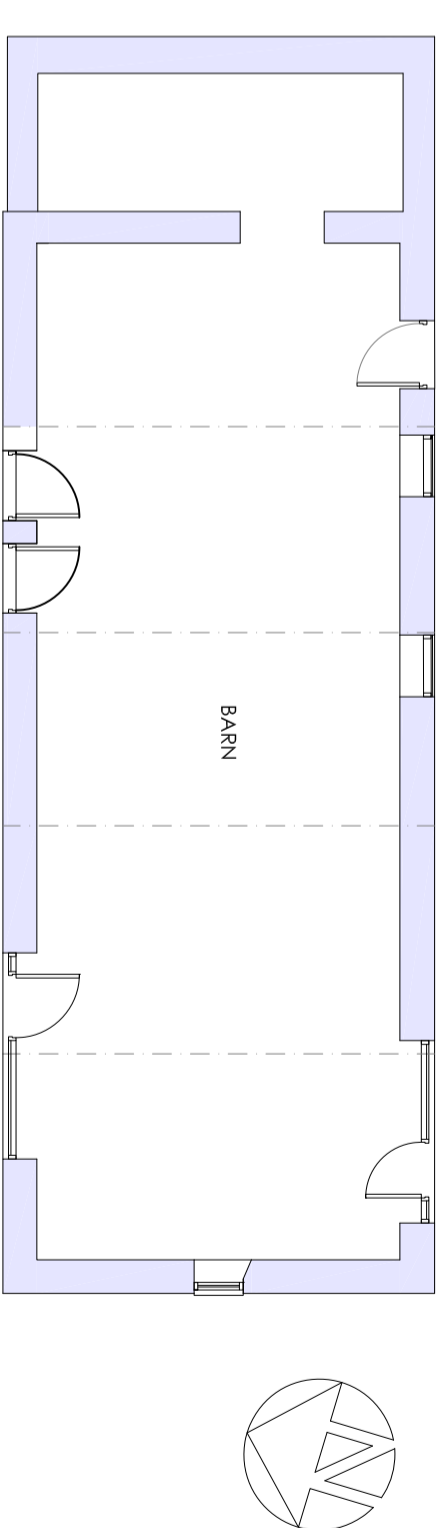


(EX) 01 EXISTING GROUND FLOOR PLAN

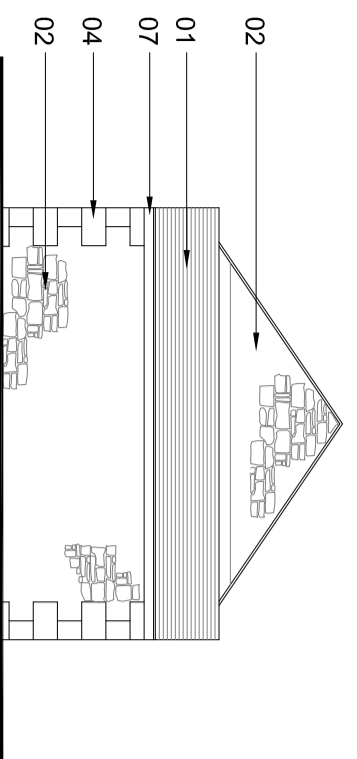


(EX) 24 EXISTING EAST ELEVATION

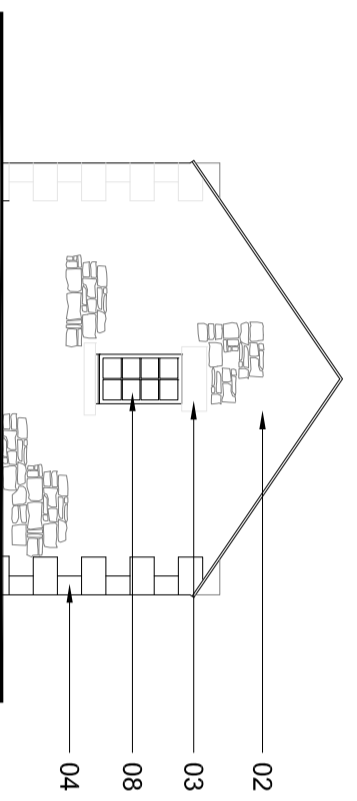

(EX) 22 EXISTING WEST ELEVATION

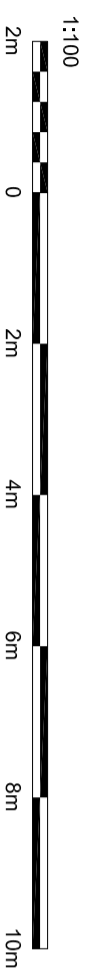

- Existing Materials
- 01 Slate roof
 - 02 Random stone wall
 - 03 Stone heads & cills
 - 04 Stone quoins
 - 05 Timber door
 - 06 Vertical timber cladding
 - 07 Timber fascia
 - 08 Timber window

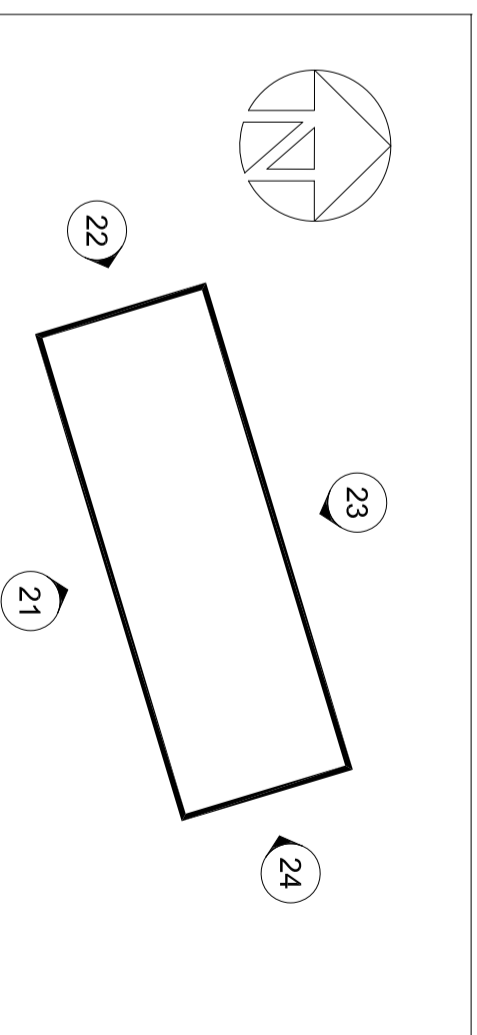

Revision	Description	Date
P1	Planning Issue	14/07/22

Please do not scale from this drawing. Any errors, omissions and discrepancies are to be reported to Insight Architectural Design (IAD) Ltd prior to use. The contractor must check and verify the levels, sewer burials and window openings prior to commencing work. This drawing is to be read with and checked against any specialist drawings, including those of the Structural Engineer prior to construction. The drawing and the work shown are the copyright of IAD Ltd and cannot be copied without permission.

Drawing Status: **PLANNING**