

DO NOT SCALE ONLY USE DIMENSIONS SHOWN

Any discrepancy to be reported to CA  
This drawing is ONLY intended to be used for the purpose stated at status below  
This drawing is not to be used, copied or disclosed by or to any unauthorised persons without prior written authorisation consent from SDA Architecture Ltd.  
Please refer elsewhere appropriately for all other consultants information to be read in conjunction with this drawing as necessary.

### Project Information:

Project Reference: 0355

Project Title: Top O'th Hill Farm

Project Address: Top O'th Hill Farm,  
Rivington Lane,  
Rivington, Bolton,  
BL6 7RZ

### Drawing Information:

Drawn by: EB

Sheet Size: A3

Scale: Refer to notes on drawing

Date: 26 07 2022

Status: Planning


Drawing Title: Proposed Location Plan

Drawing Number: 0355-02-115-PD

Revision: -

### Drawing Registry

Rev.	Date	Description	By
------	------	-------------	----

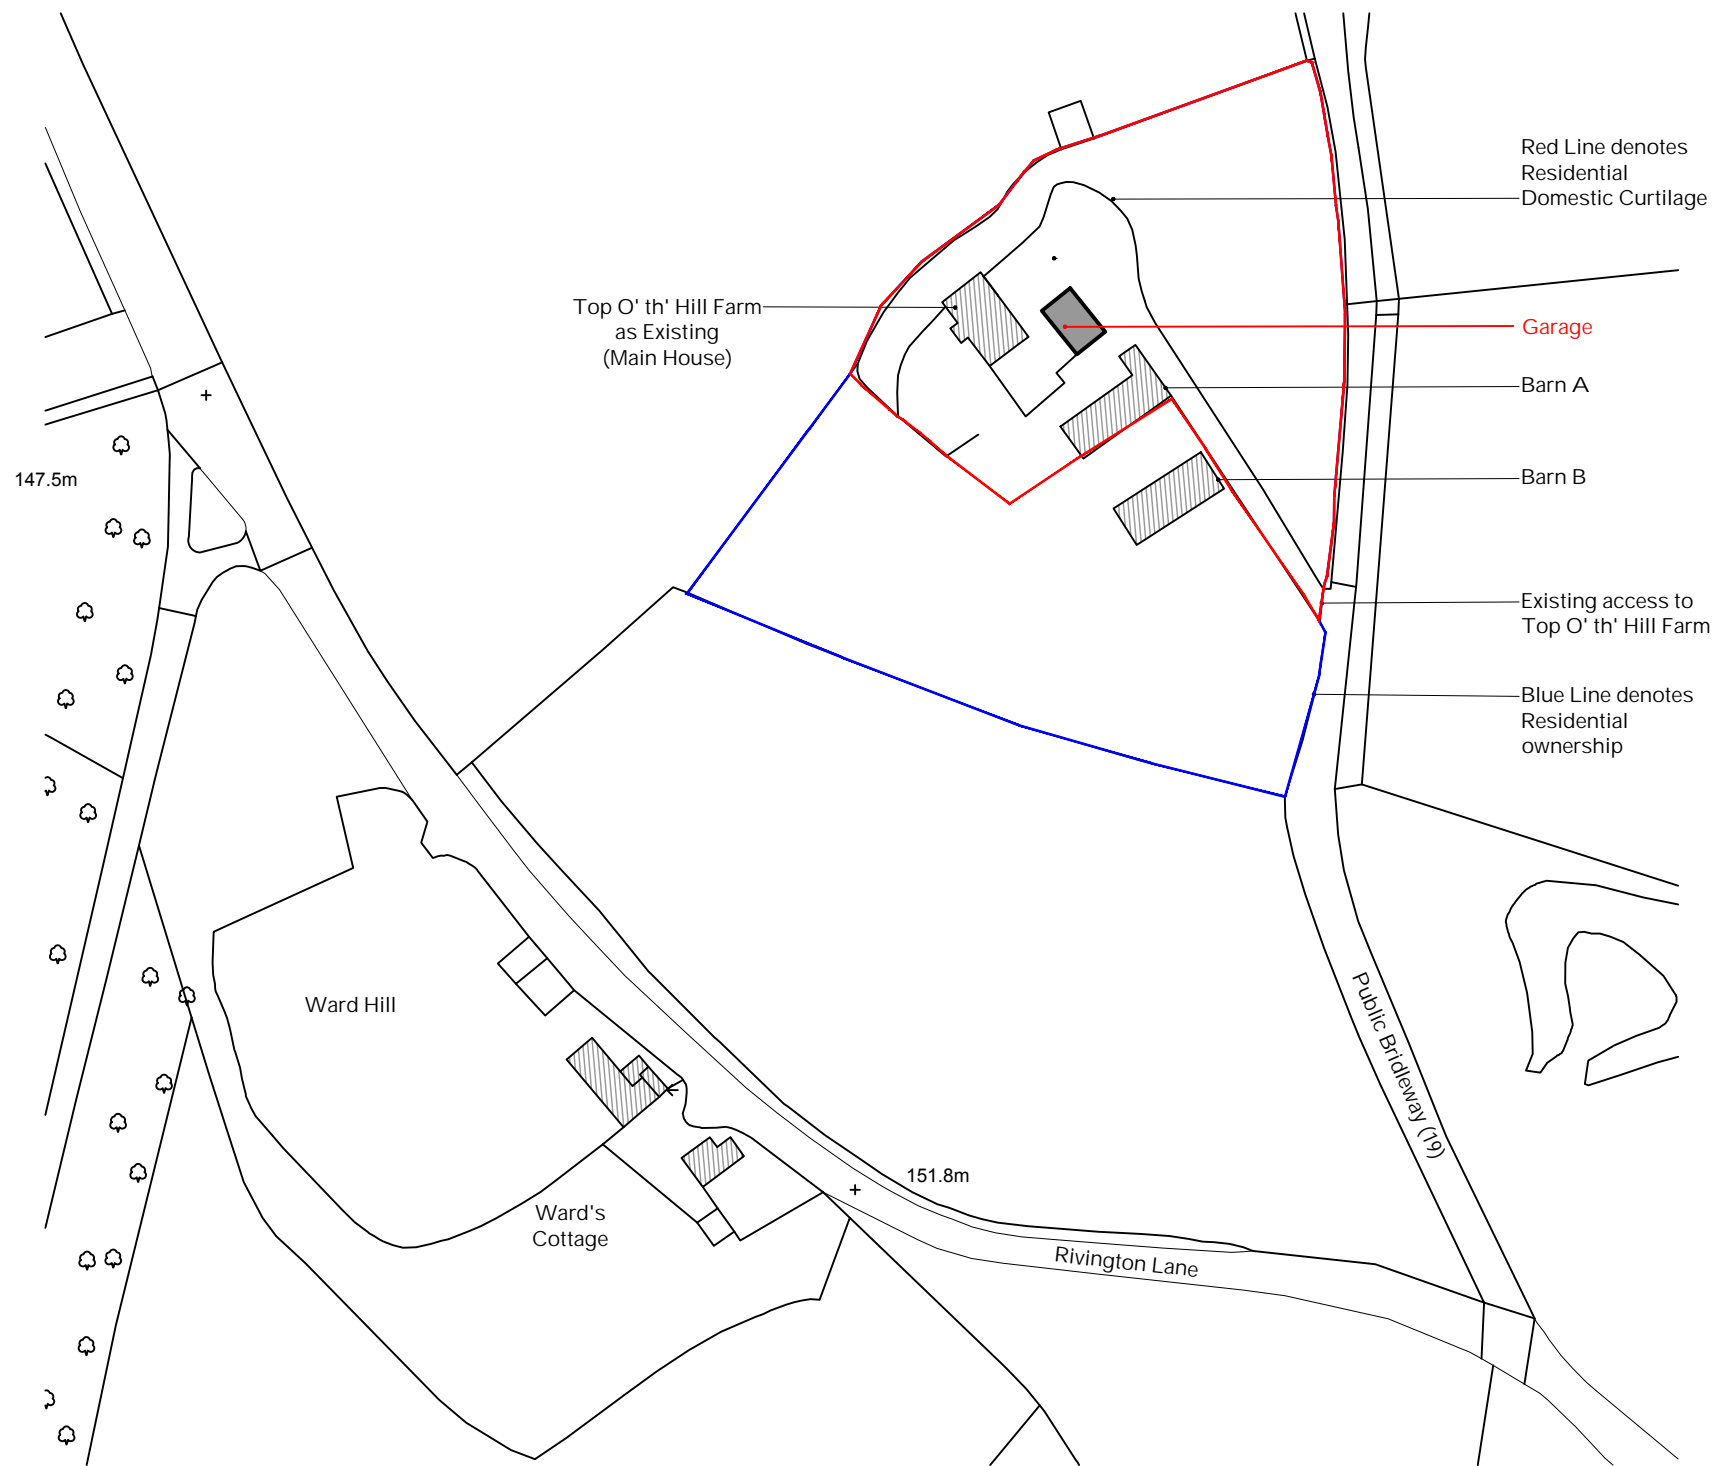

Proposed Location Plan  
Scale - 1:1250 at A3

# SDA

ARCHITECTURE REDEFINED

Head Office: Astley House, 29 Queens Road, Chorley, Lancashire, PR7 1JU  
Tel: 01257 441 512 Web: www.studiosda.co.uk Email: contact@studiosda.co.uk  
Company Registration: 6331887 VAT Registration: 183 9667 53  
Copyright © 2021 Style Design & Architecture Ltd - All Rights Reserved