


# 2 Rose Tree Cottages Lower Norton Lane Kewstoke

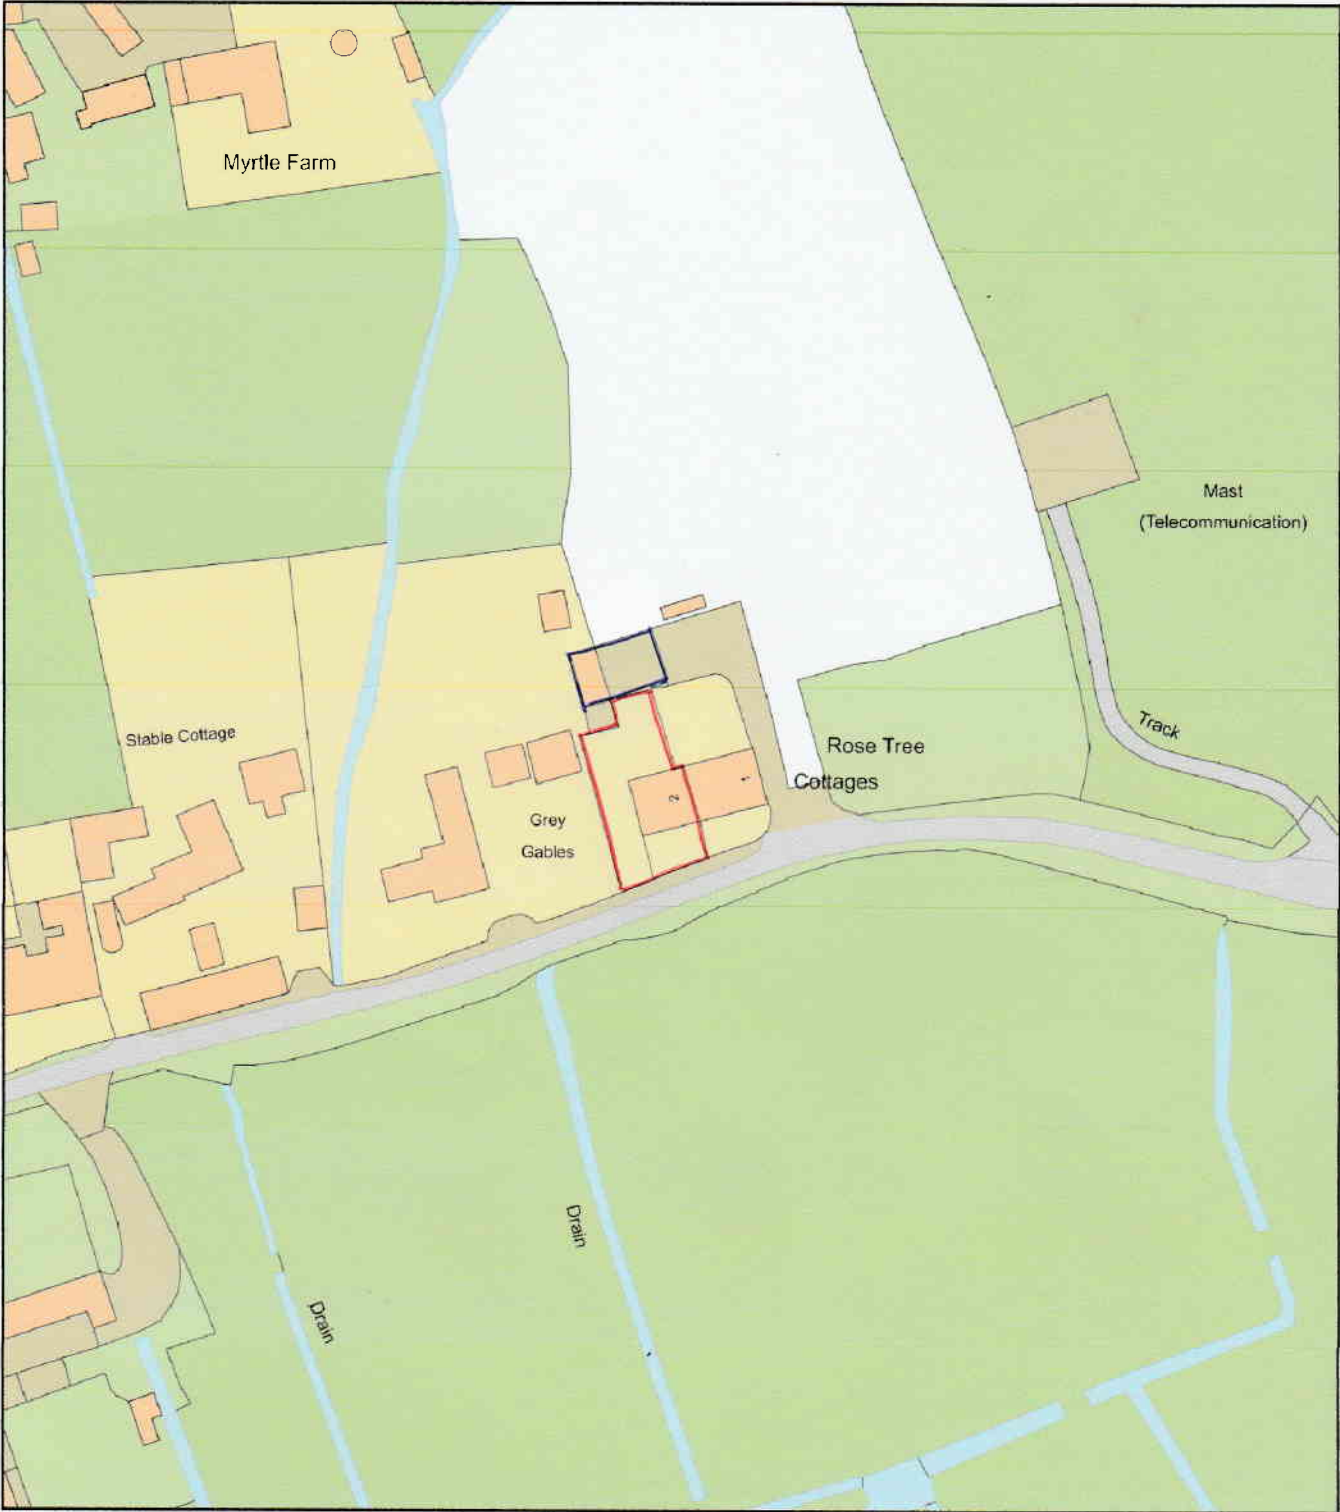

Plan Produced for: Mr A Williams  
Date Produced: 15 Aug 2022  
Plan Reference Number: TORQM22227143038867