

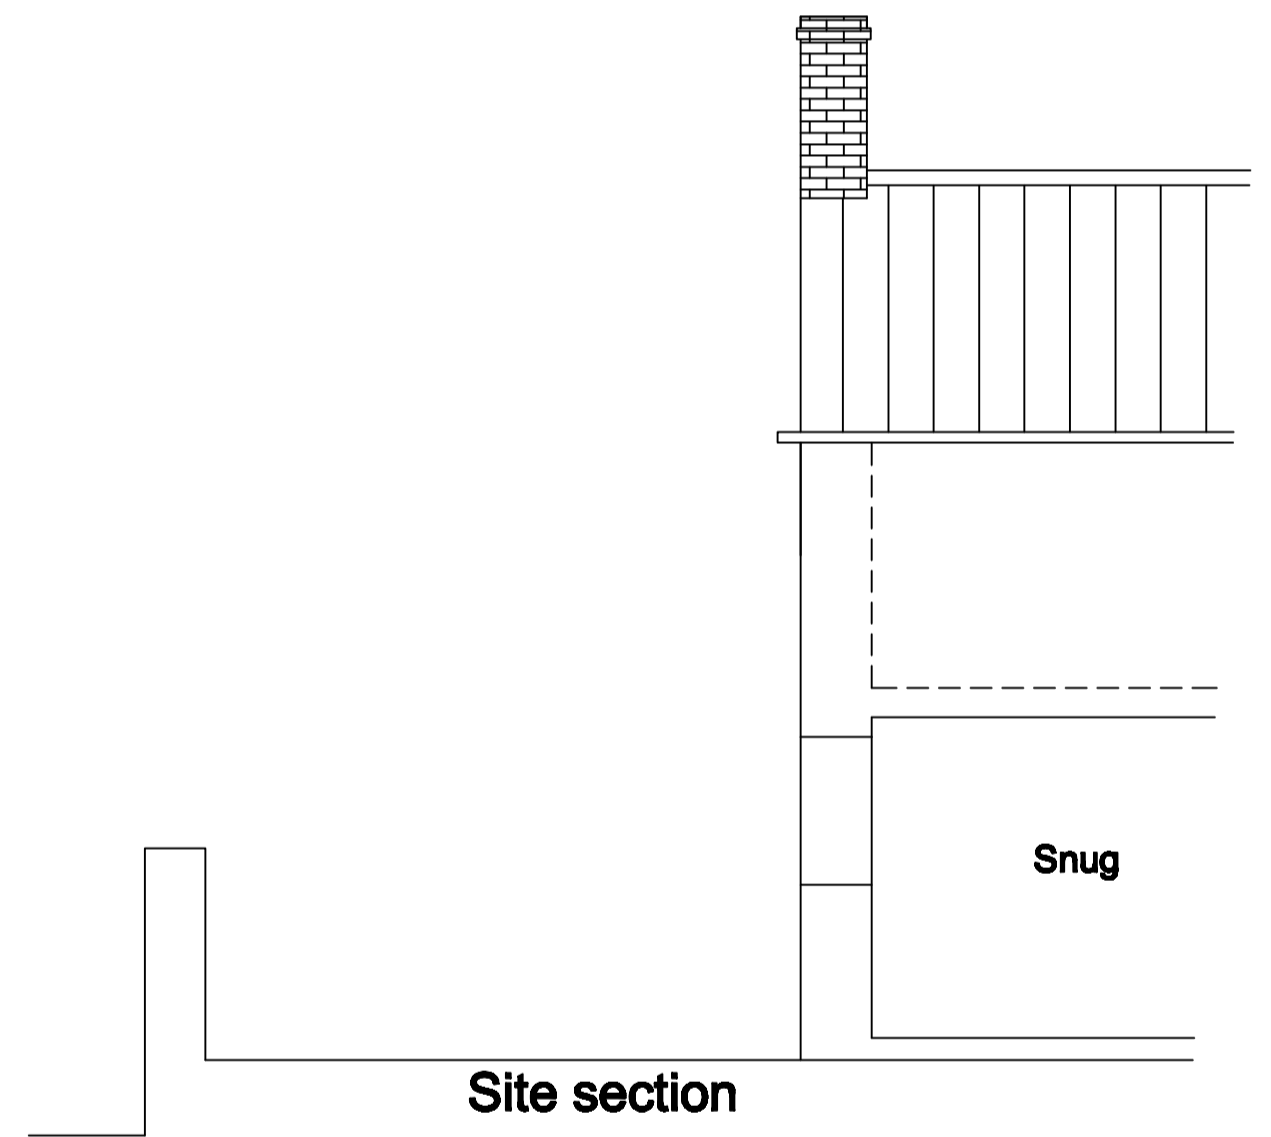
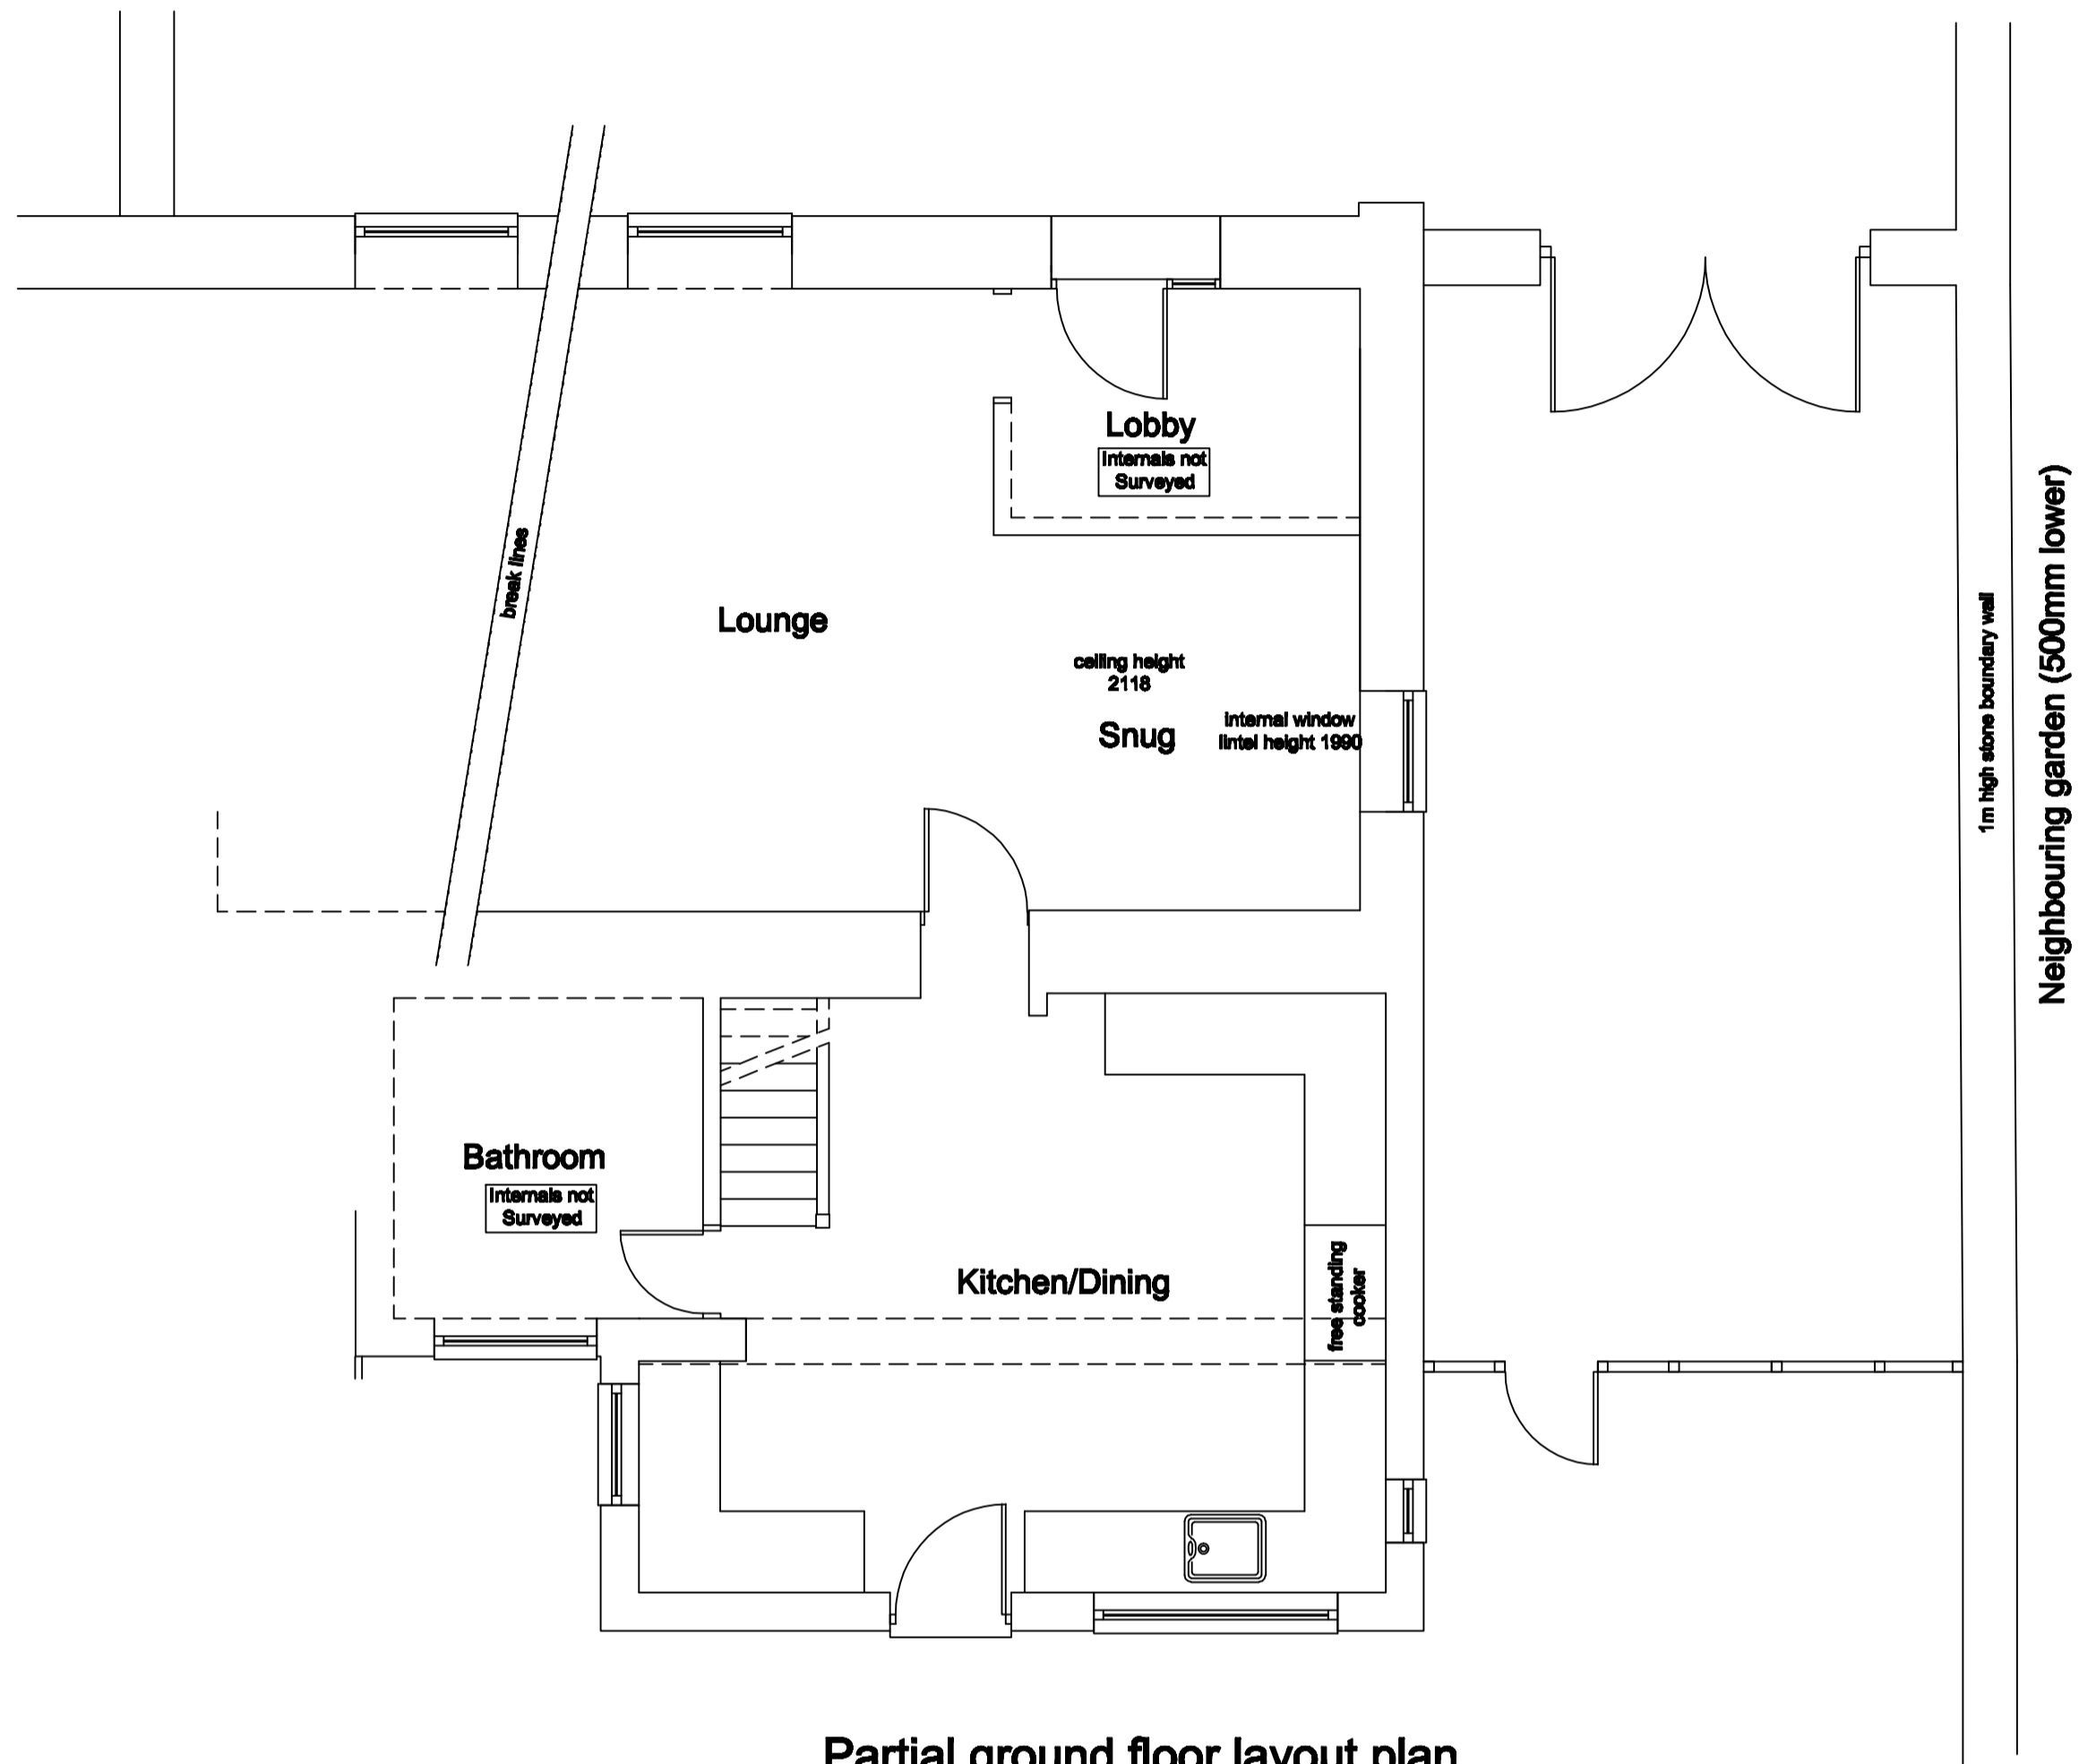


front ( towards Norton Lane )

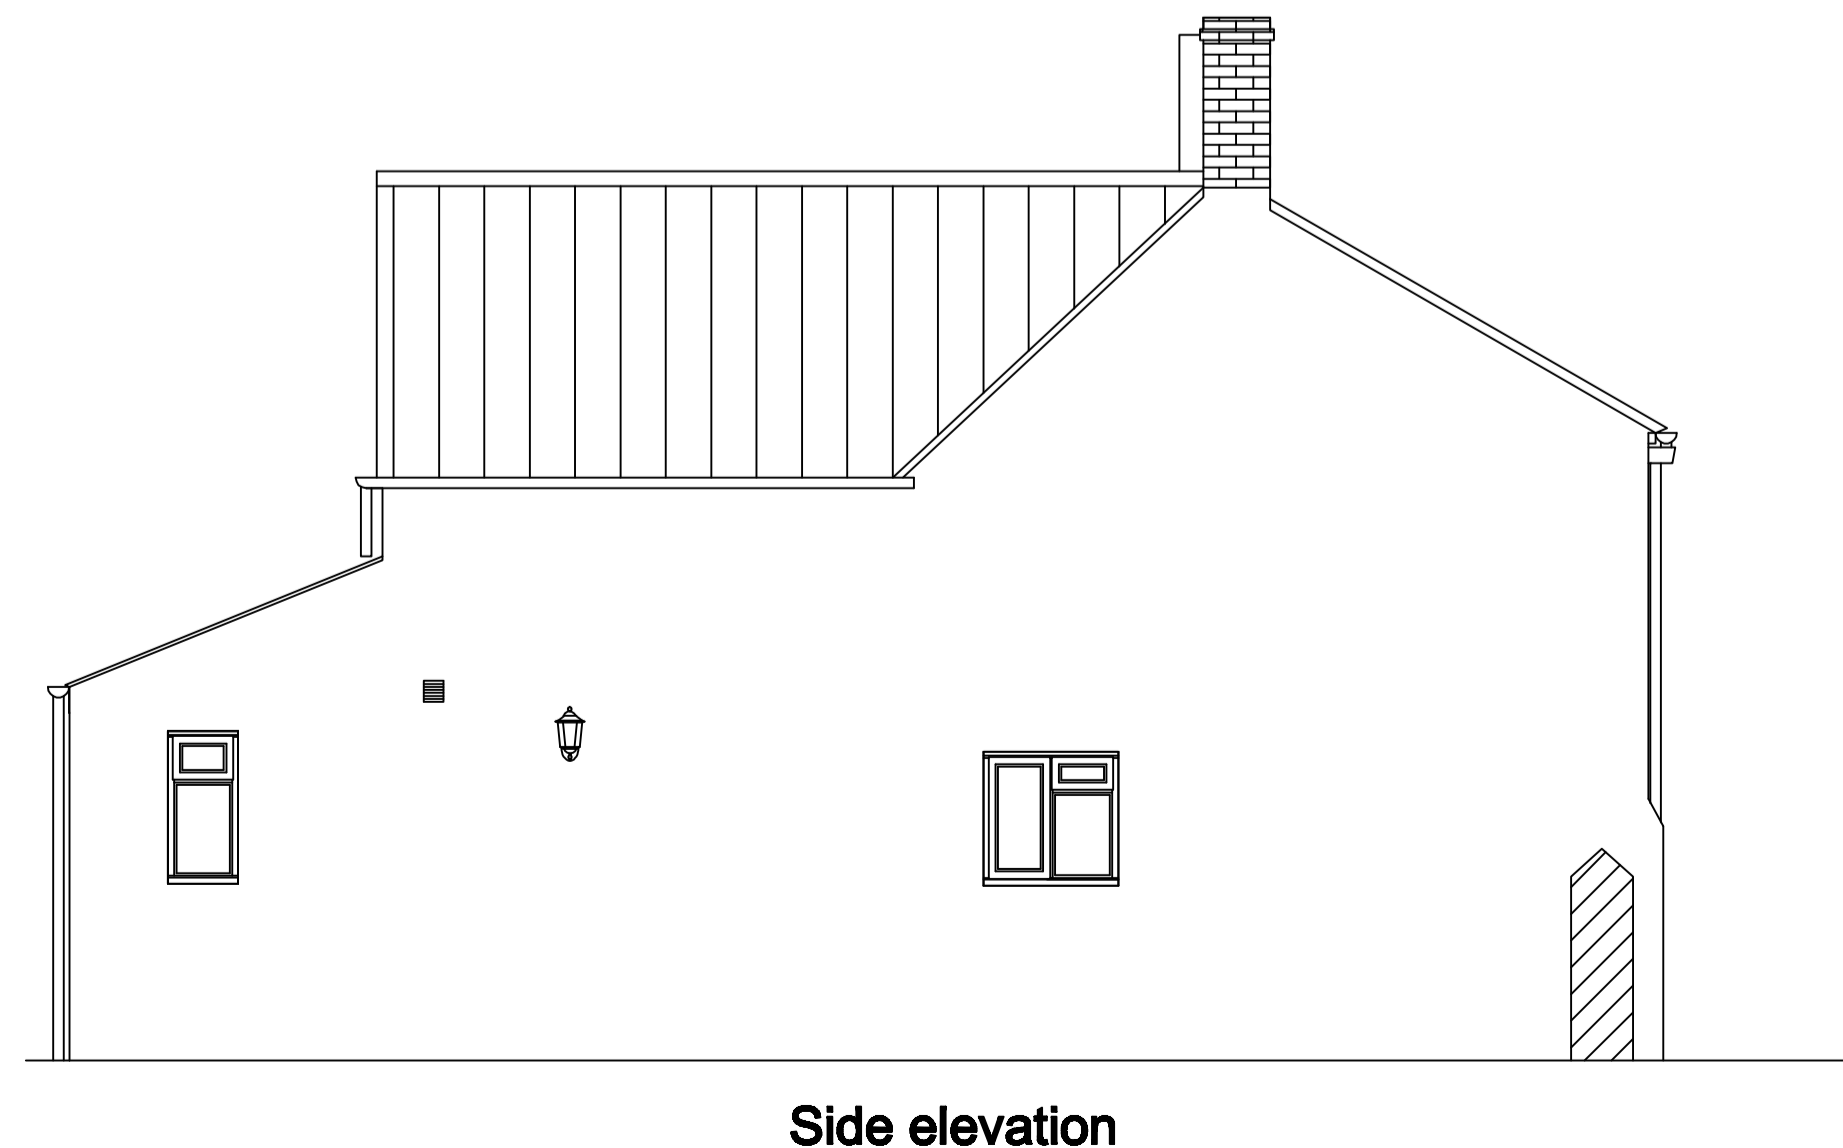

Scale bar (metres)

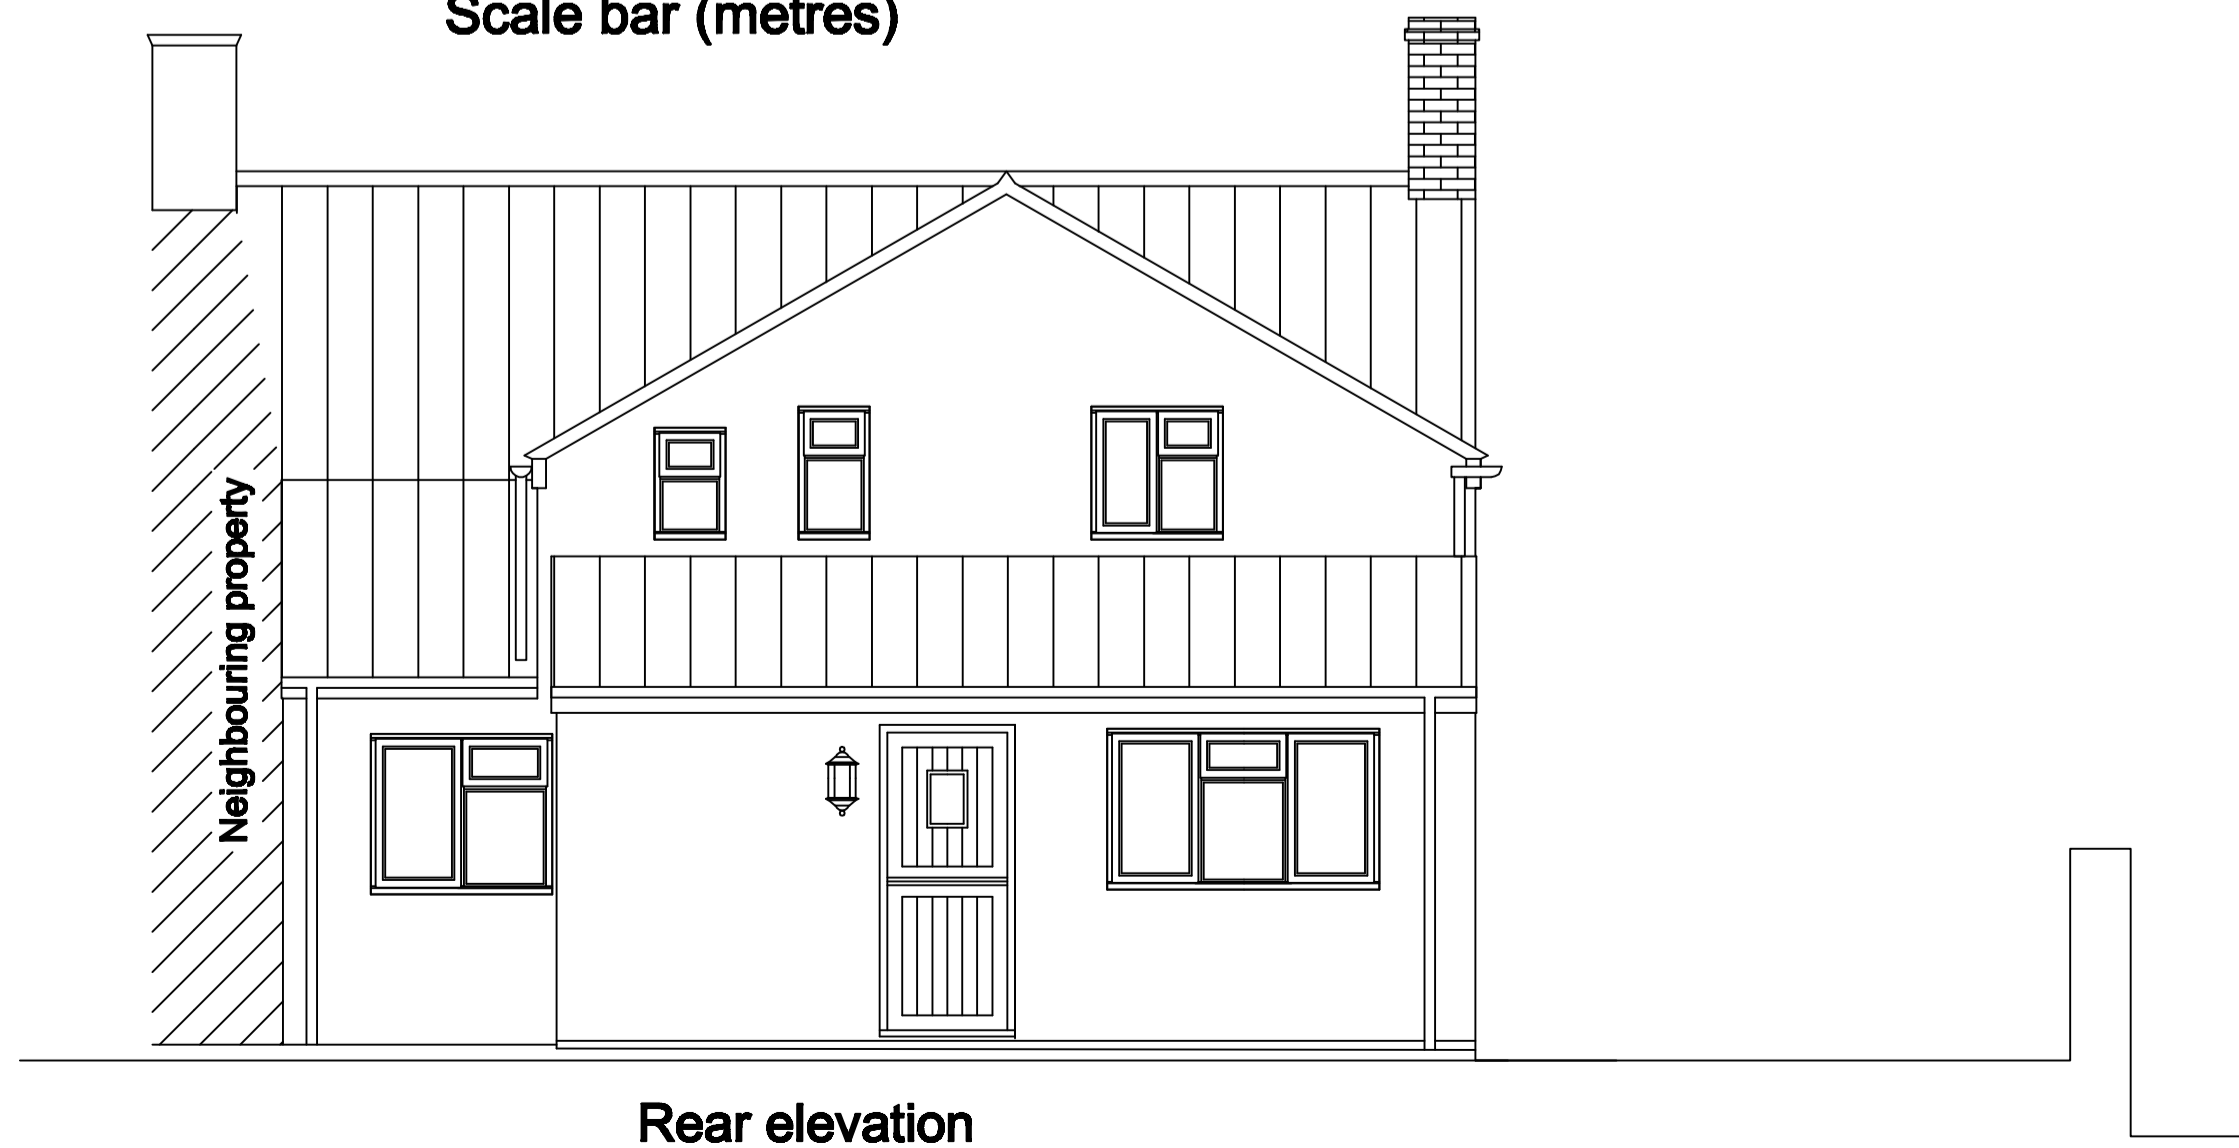

**Graham Moir Associates Ltd**  
 Architectural Design Consultants  
 The Hive Business Centre, 6 Beaufighter Road,  
 Westley-Upper-Mare, SS24 8EE  
 Telephone 01834 644118 & 07855 863284  
 E-mail grahamma@aol.com

Project: Proposed single storey side extension at:  
 2 Rosetree Cottages  
 Lower Norton Lane  
 Kewstoke

Client:  
**T & L Williams**

Drawing:  
**Existing survey**

DATE: JUL 2022	DRAWN BY: GMM
SCALE: 1:50@A1	REVISION: -
JOB No: 2601	DRAWING No: 01

RESPONSIBILITY IS NOT ACCEPTED FOR ERRORS MADE BY OTHERS IN RELIANCE UPON THIS SURVEY. ALL DIMENSIONS AND LEVELS TO BE OBTAINED FROM THE SURVEY.