




Front Elevation

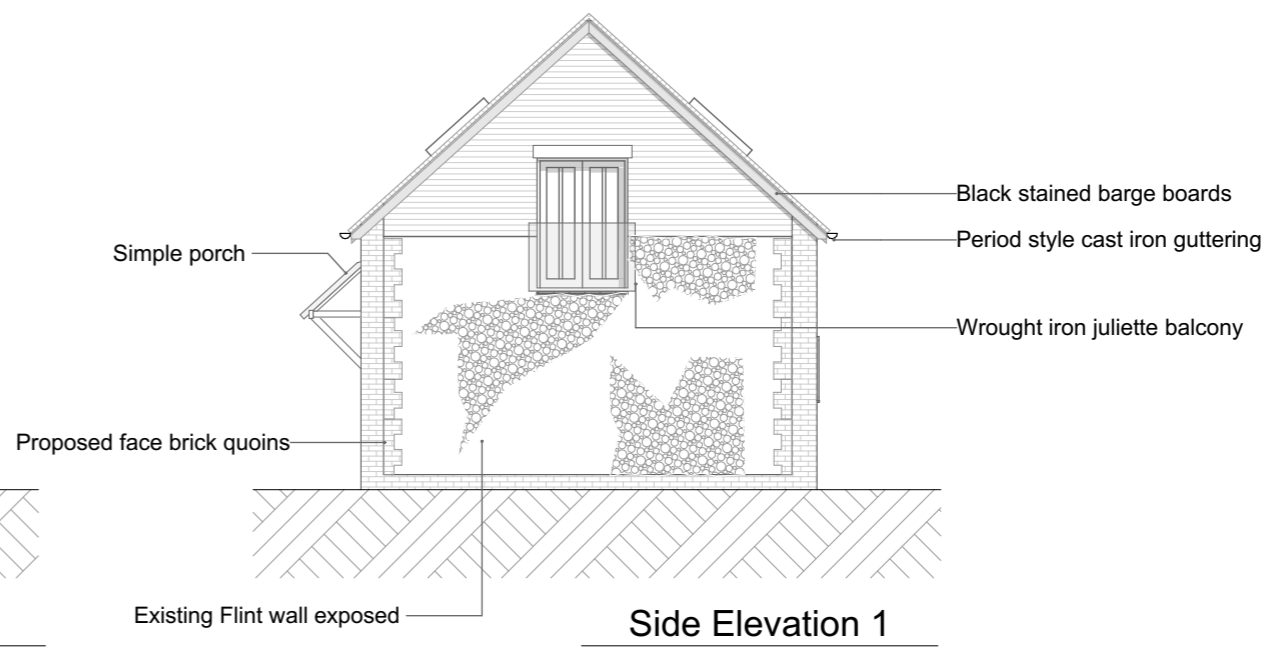

Side Elevation 1

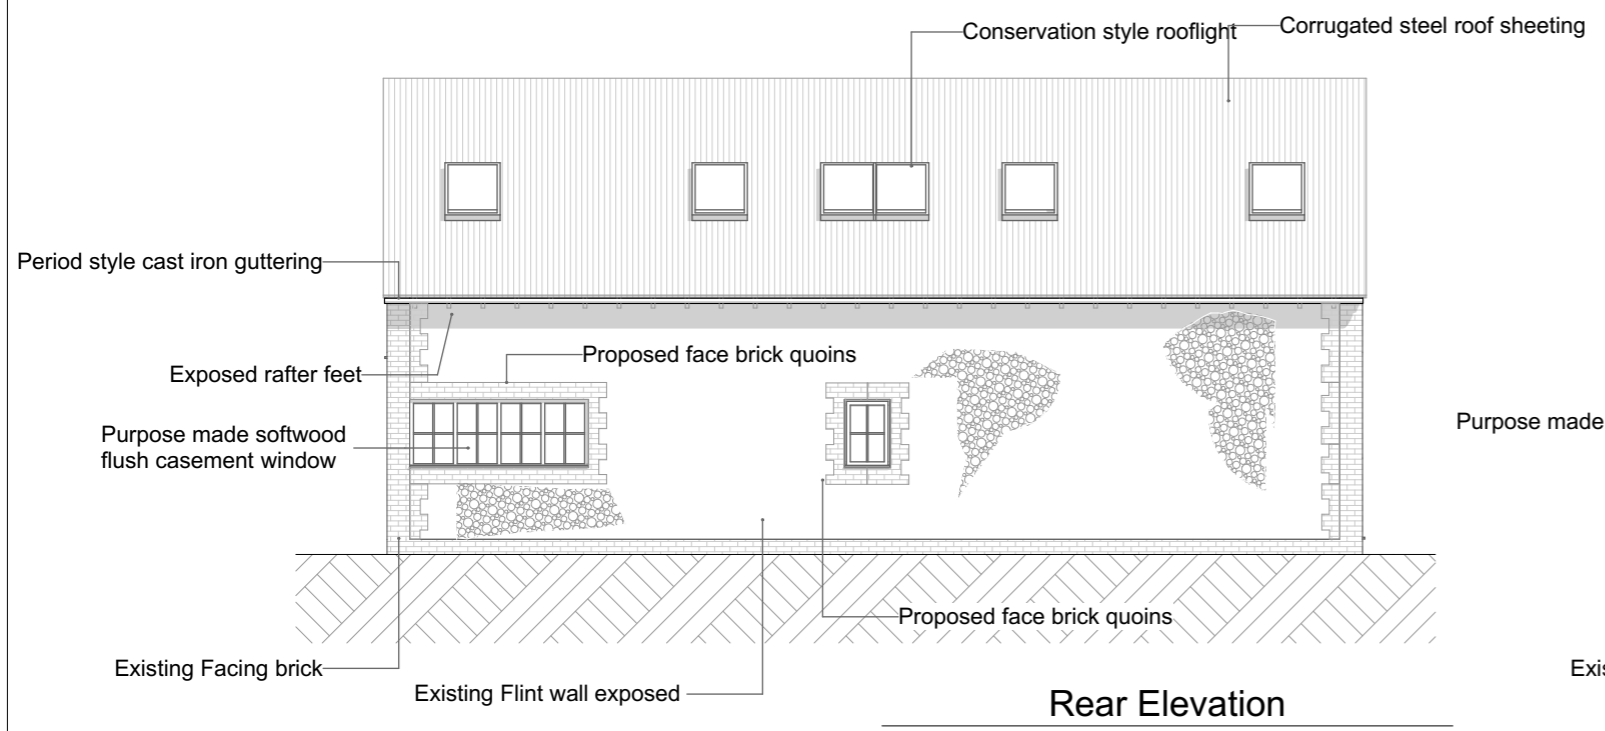


Rear Elevation

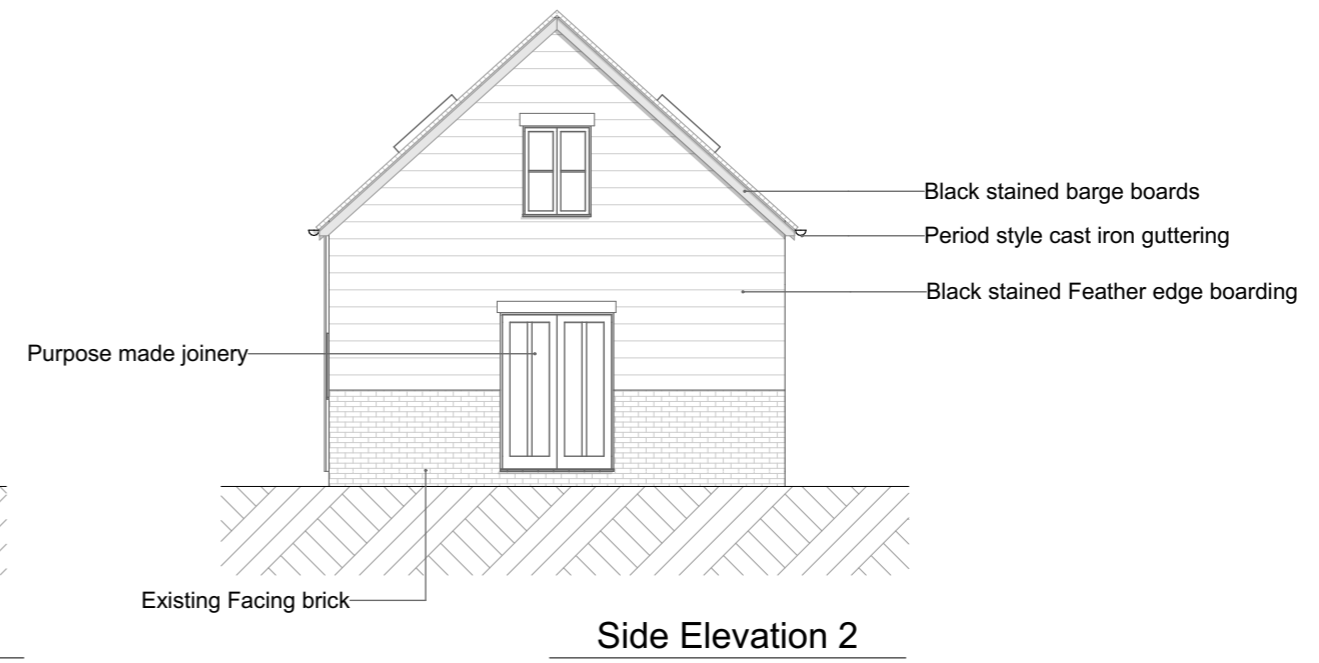

Side Elevation 2

SOUTH BARN PROPOSAL

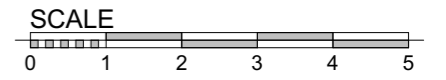

This drawing is confidential and is the property of MDS Designs and Associates Ltd. It must not be disclosed, loaned or copies without written permission. Any discrepancies to be reported directly to MDS Designs and Associates. No work to be carried out on site without MDS Designs and Associates instruction. Do not scale from this drawing.

MDS Designs and Associates - Building Consultants
 1 Swan Grove Exning - SUFFOLK - CB8 7HX
 Mr Michael Watson
 Bridgefield Farm - Cowlinge - Newmarket - Suffolk CB8 9QA

Project: Demolition and Rebuilding of the North Barn and Alteration and Refurbishment of the South Barn
 Bridgefield Farm - Cowlinge - Newmarket - Suffolk CB8 9QA
 Drawing: Front Elevation, Rear Elevation, Side Elevation 1, Side Elevation 2 As Proposed for South Barn.
 For Planning

Scale A3
 1:100
 Date 12-04-22

Rev.:
 Drg. n°:
 1-200-PL-

REVISIONS: