



Existing Roof Plan

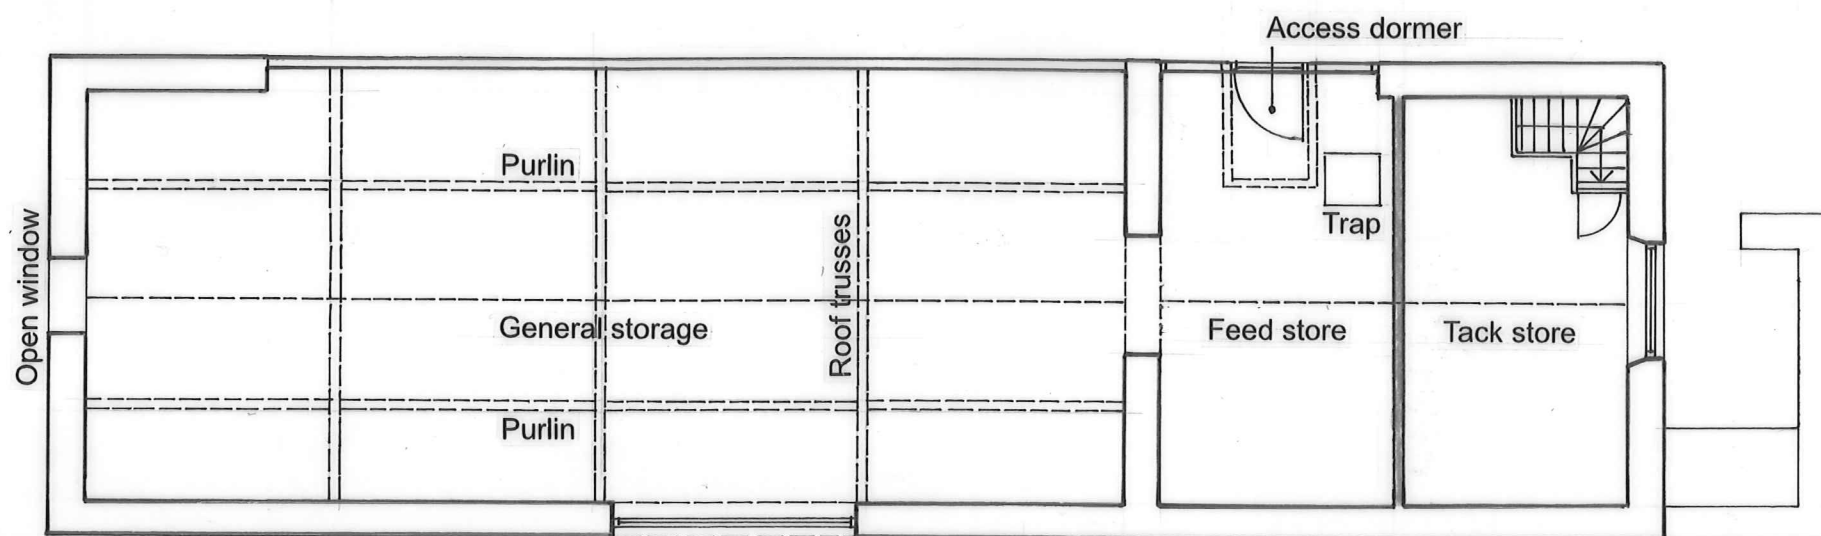

Existing First Floor Plan

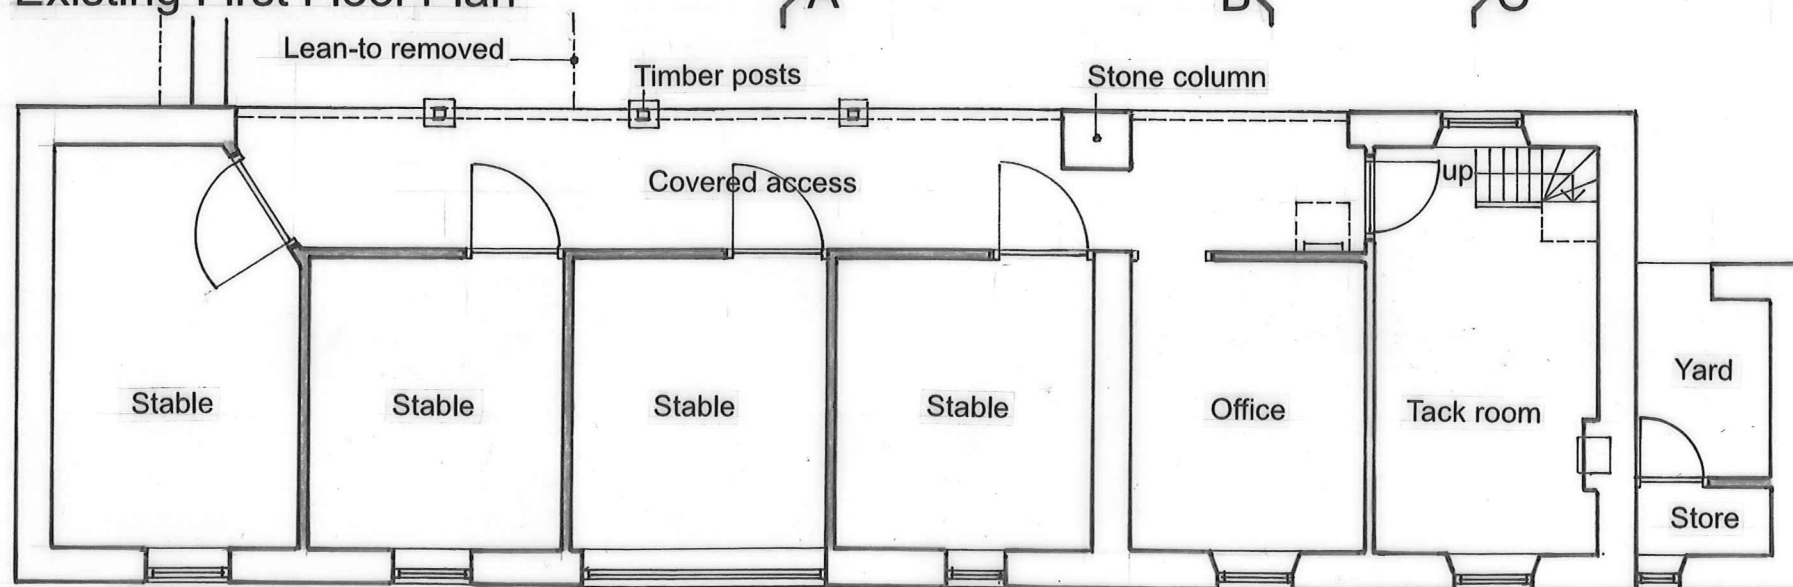

Existing Ground Floor Plan

Walls removed

