



Alterations to Stables Building Well Hill Duntisbourne Abbots GL7 7JN


4

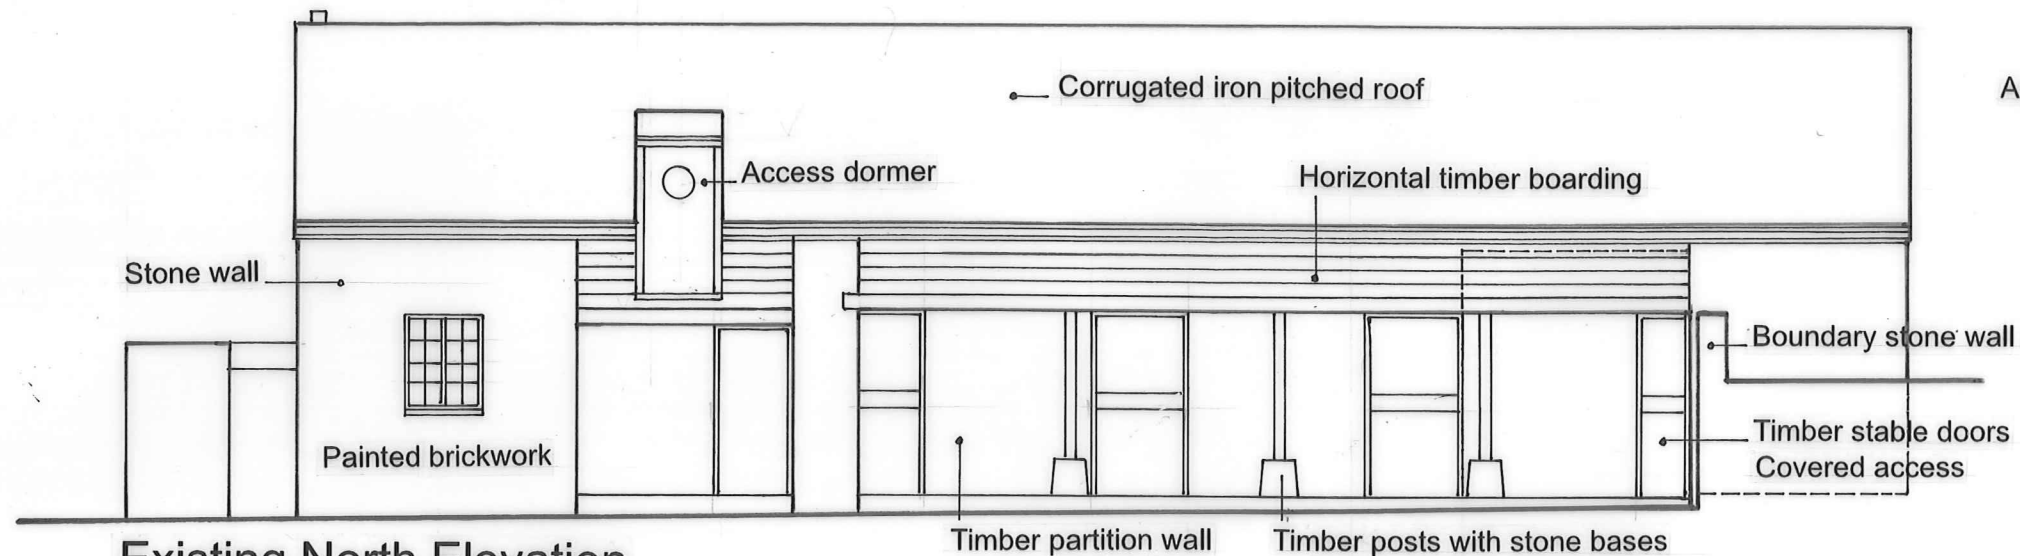


Existing North Elevation

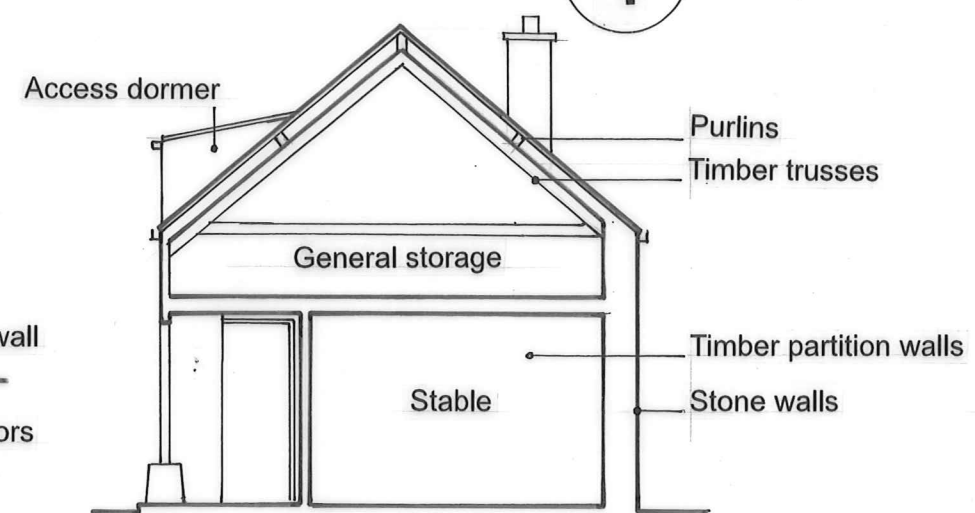


Existing Section A.A

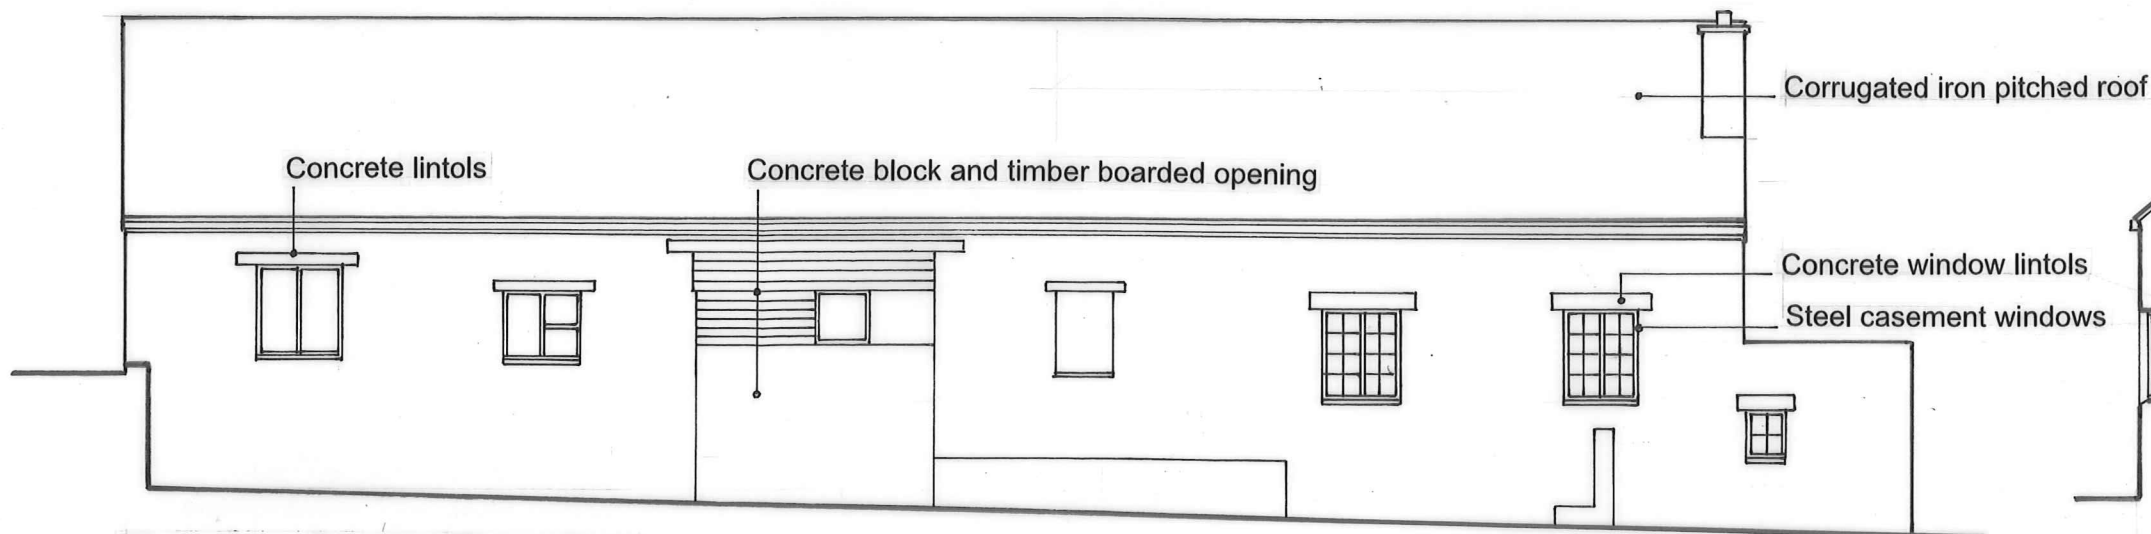


Existing South Elevation

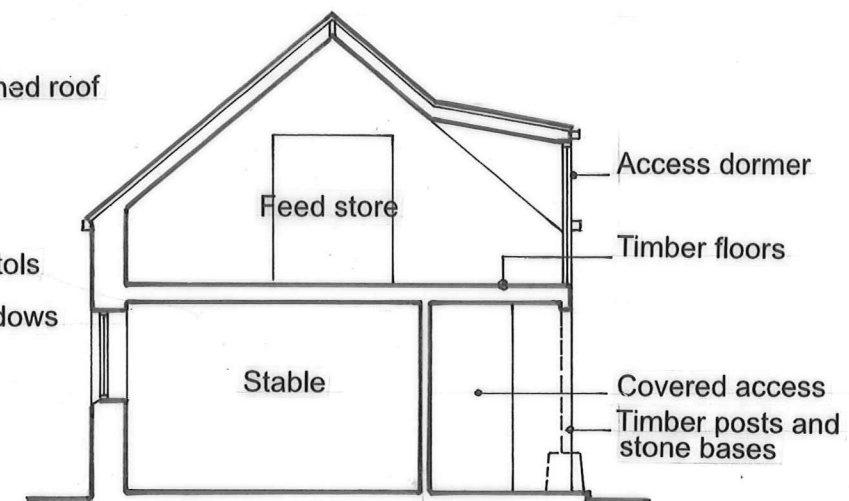


Existing Section B.B

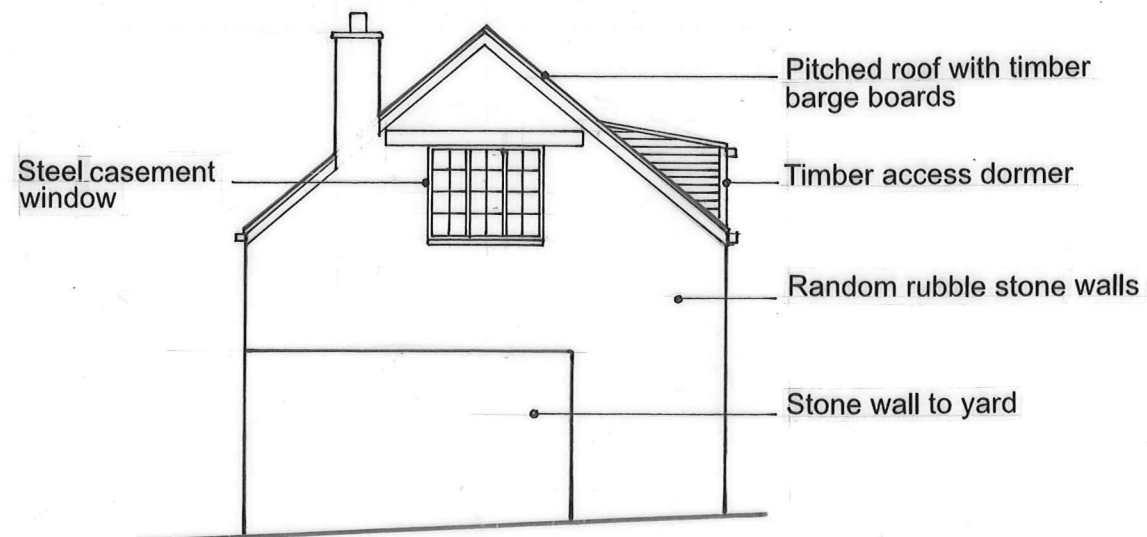

Existing East Elevation

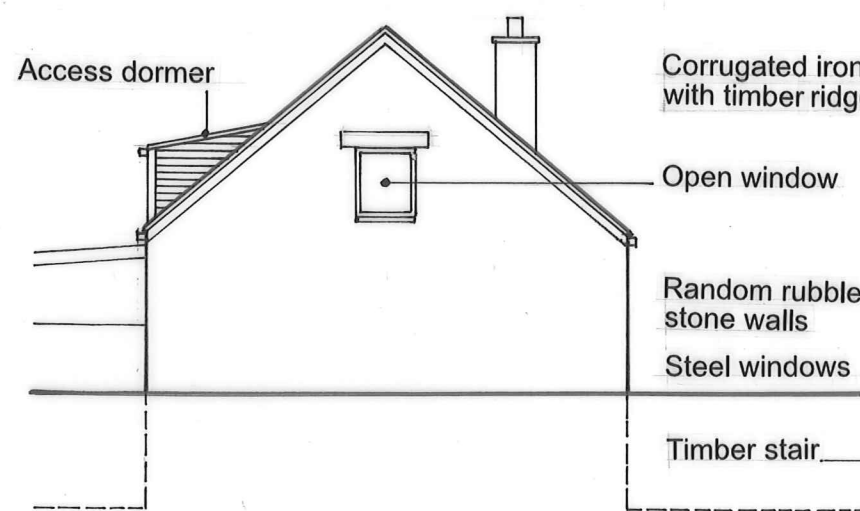

Existing West Elevation

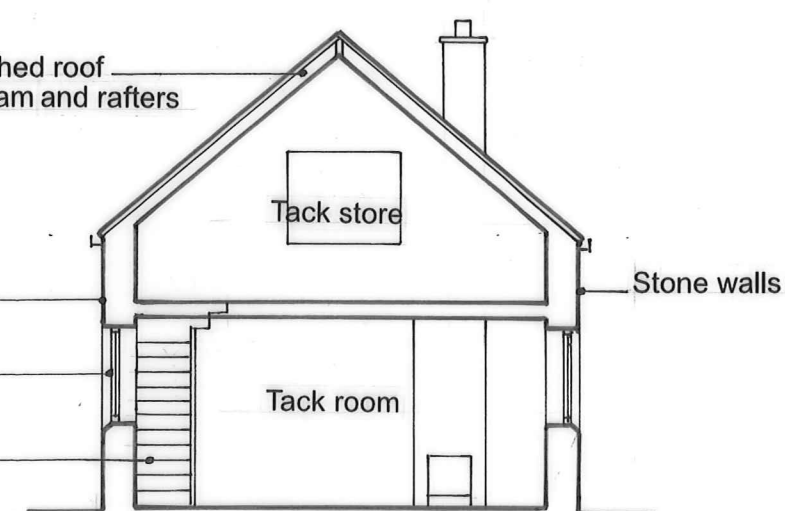

Existing Section C.C