



Proposed Roof Plan

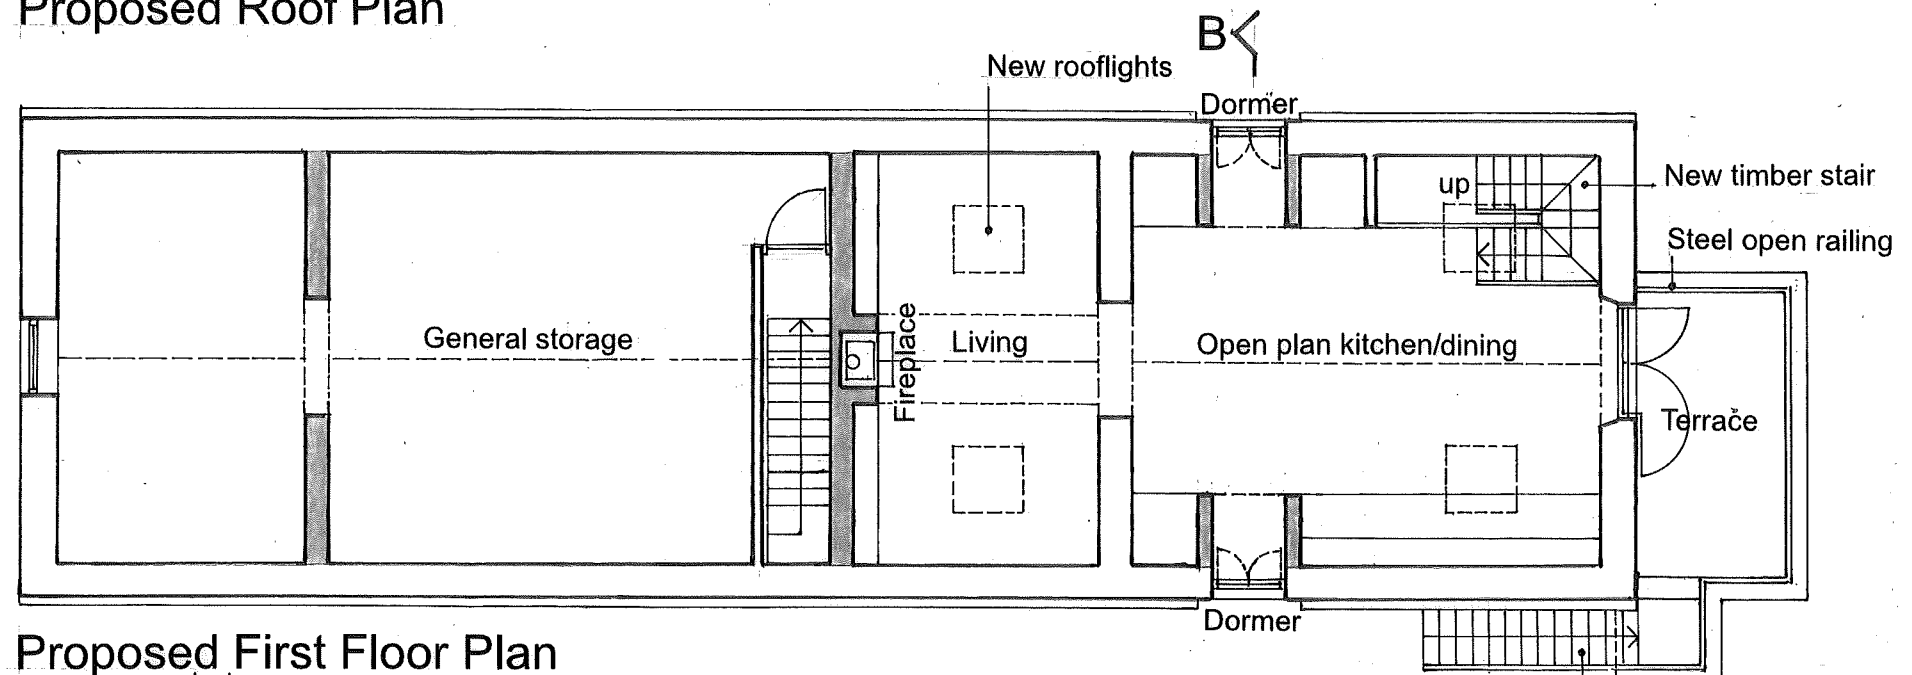

Proposed First Floor Plan

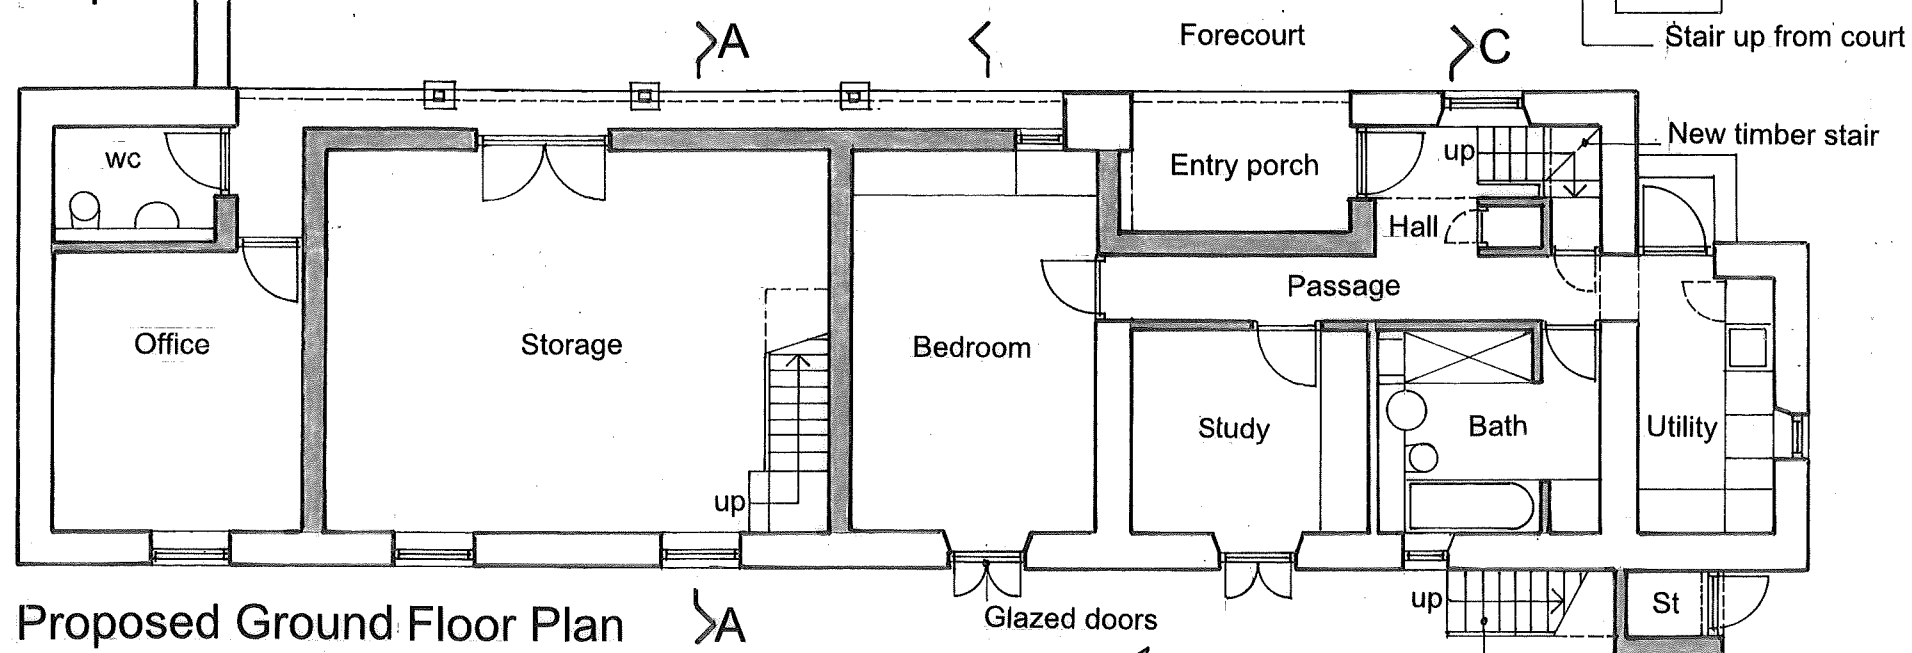

Proposed Ground Floor Plan

■ New walls

Michael Lowe: Architect
 Windmill Cottage Duntisbourne Abbots Cirencester GL7 7JN
 Email: michael2lowe@btinternet.com Mobile: 07967 824133
 Date: April 2022 Scale: 1.100 5m (Scale: 1.100 @ A3)

