



Alterations to Stables Building Well Hill Duntisbourne Abbots GL7 7JN


6 A

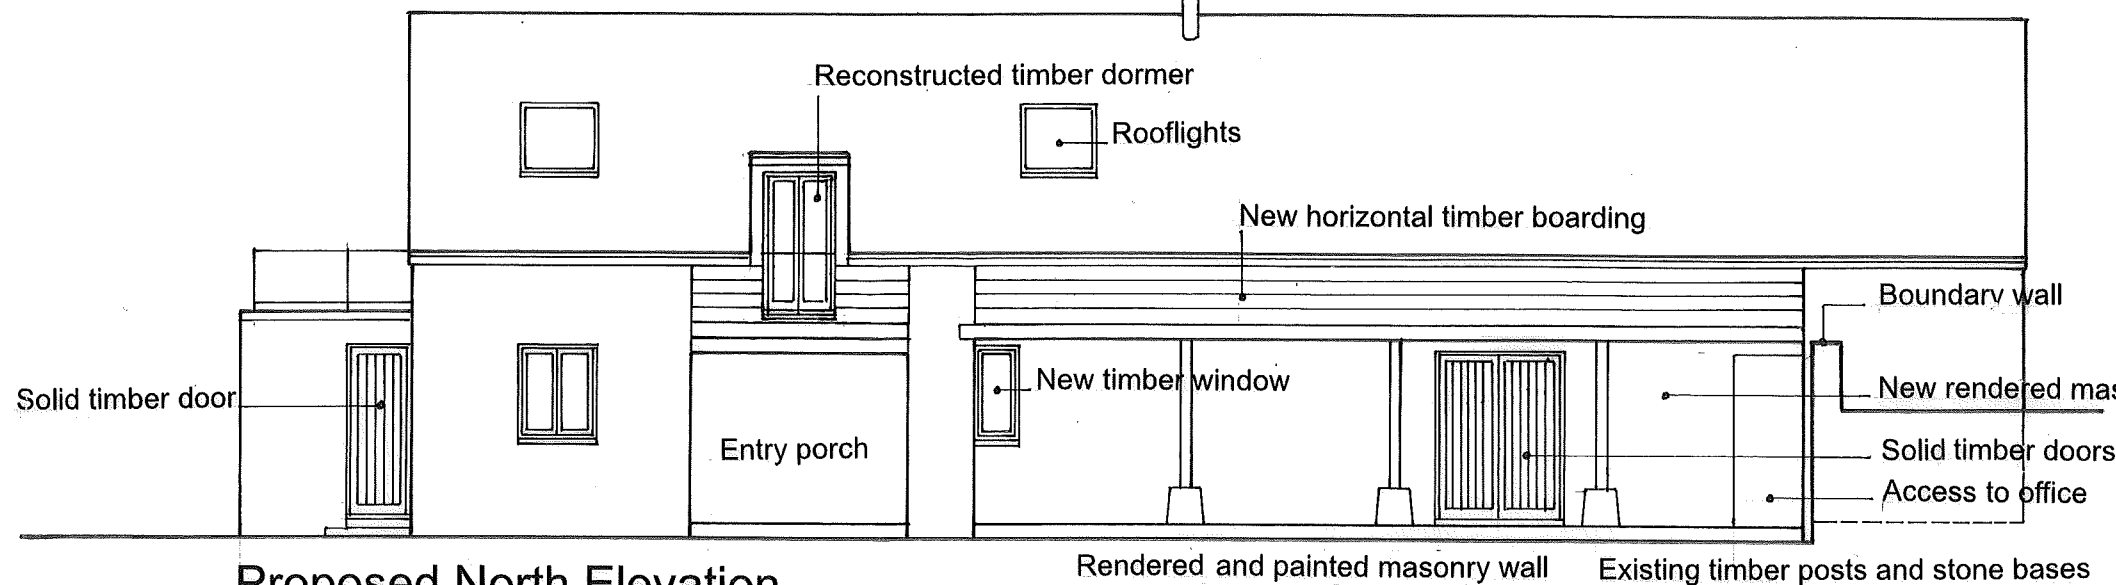


Proposed North Elevation

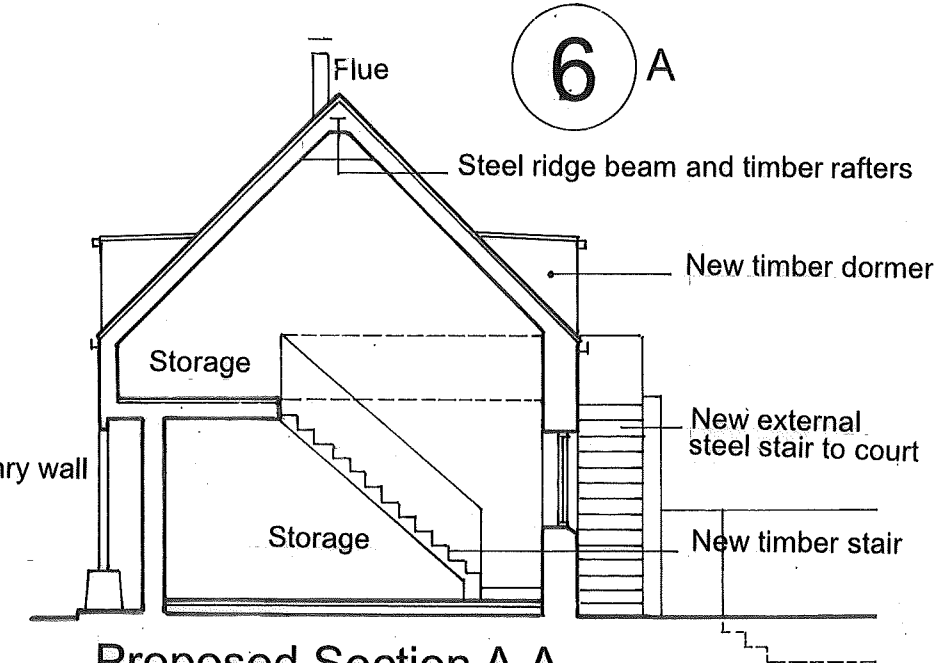


Proposed Section A.A

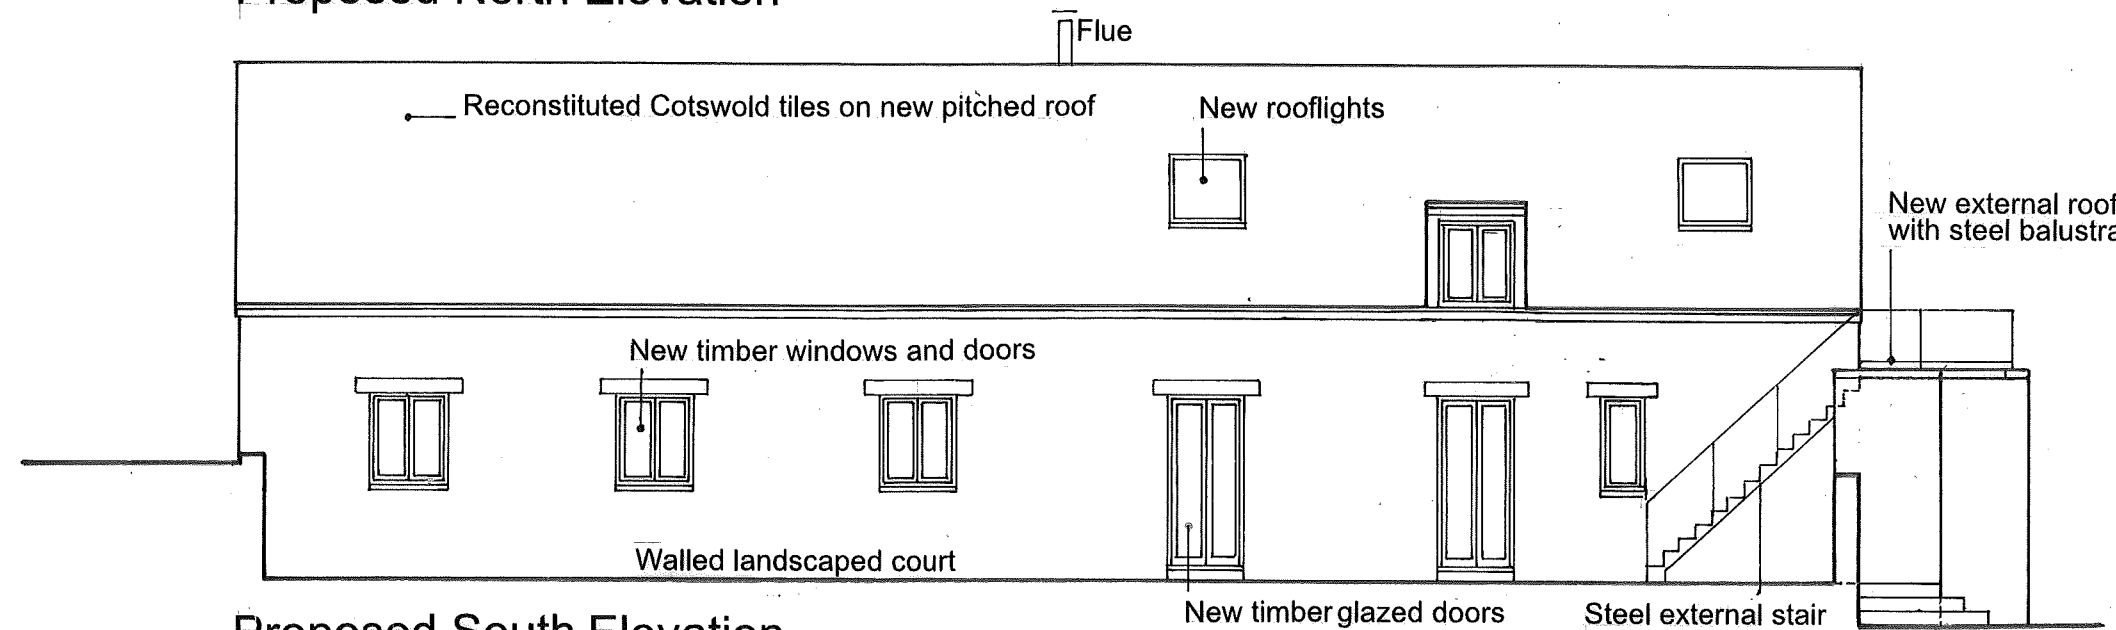


Proposed South Elevation

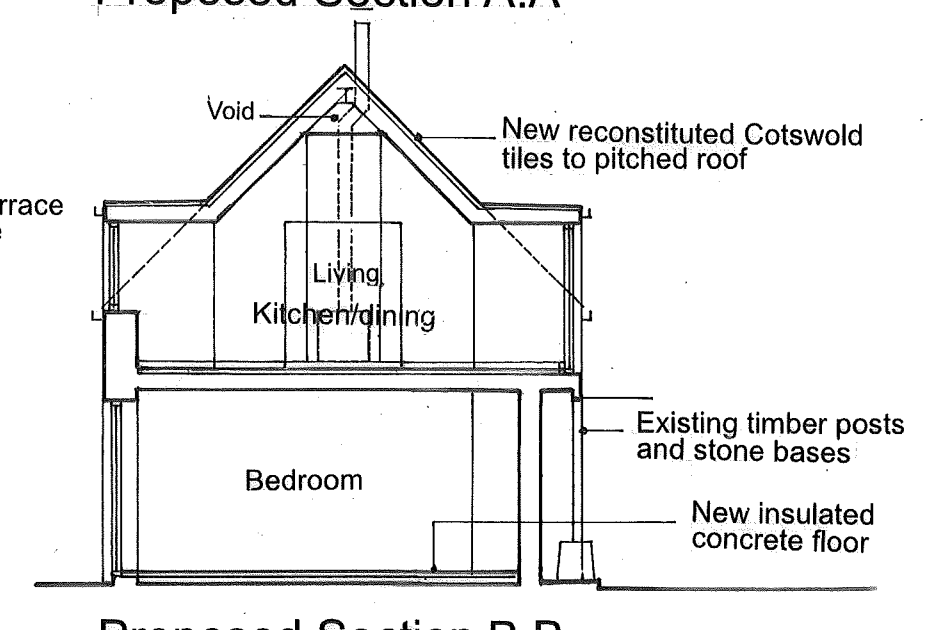


Proposed Section B.B

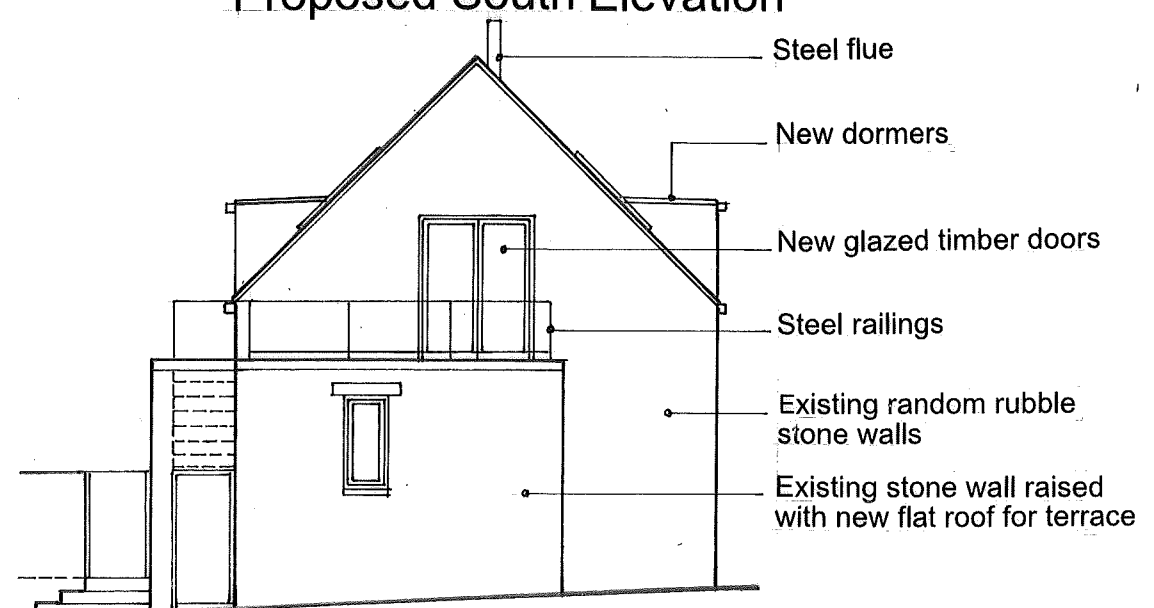

Proposed East Elevation

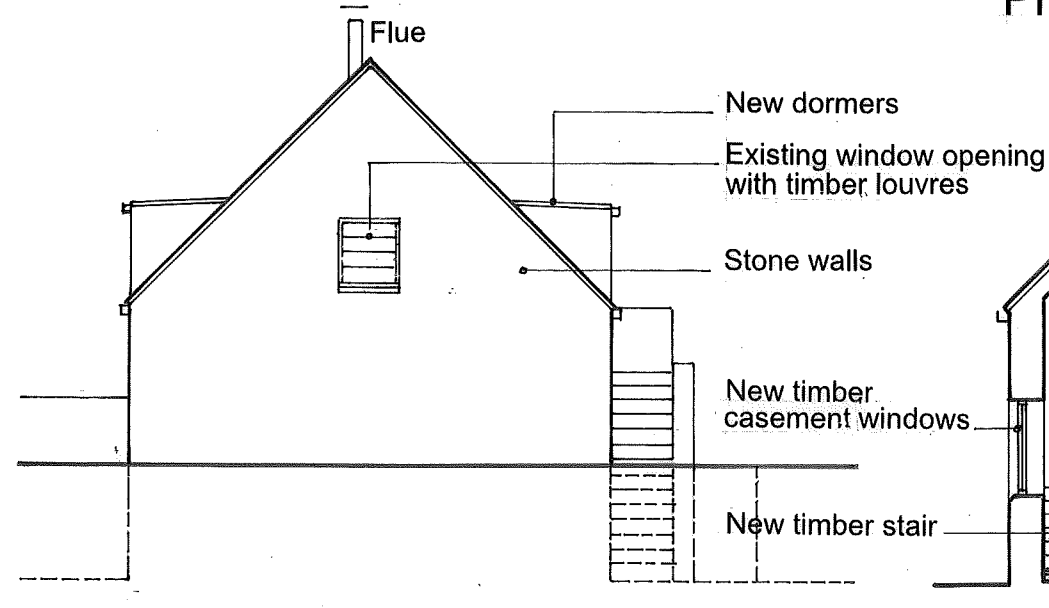

Proposed West Elevation

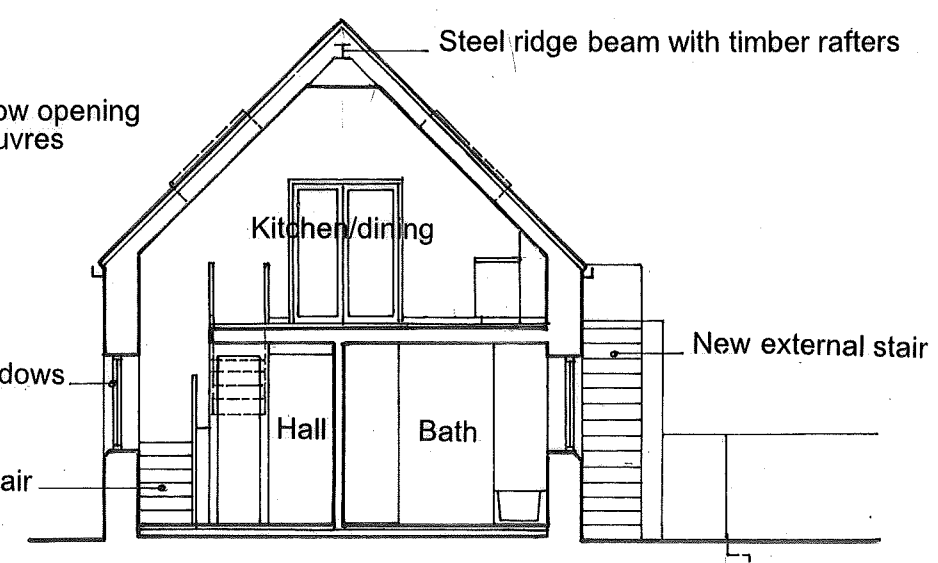

Proposed Section C.C