


- This drawing is not to be scaled.
- Contractors must check all dimensions on site, Architect to be notified of any discrepancies in figured dimensions.
- This drawing is copyright.

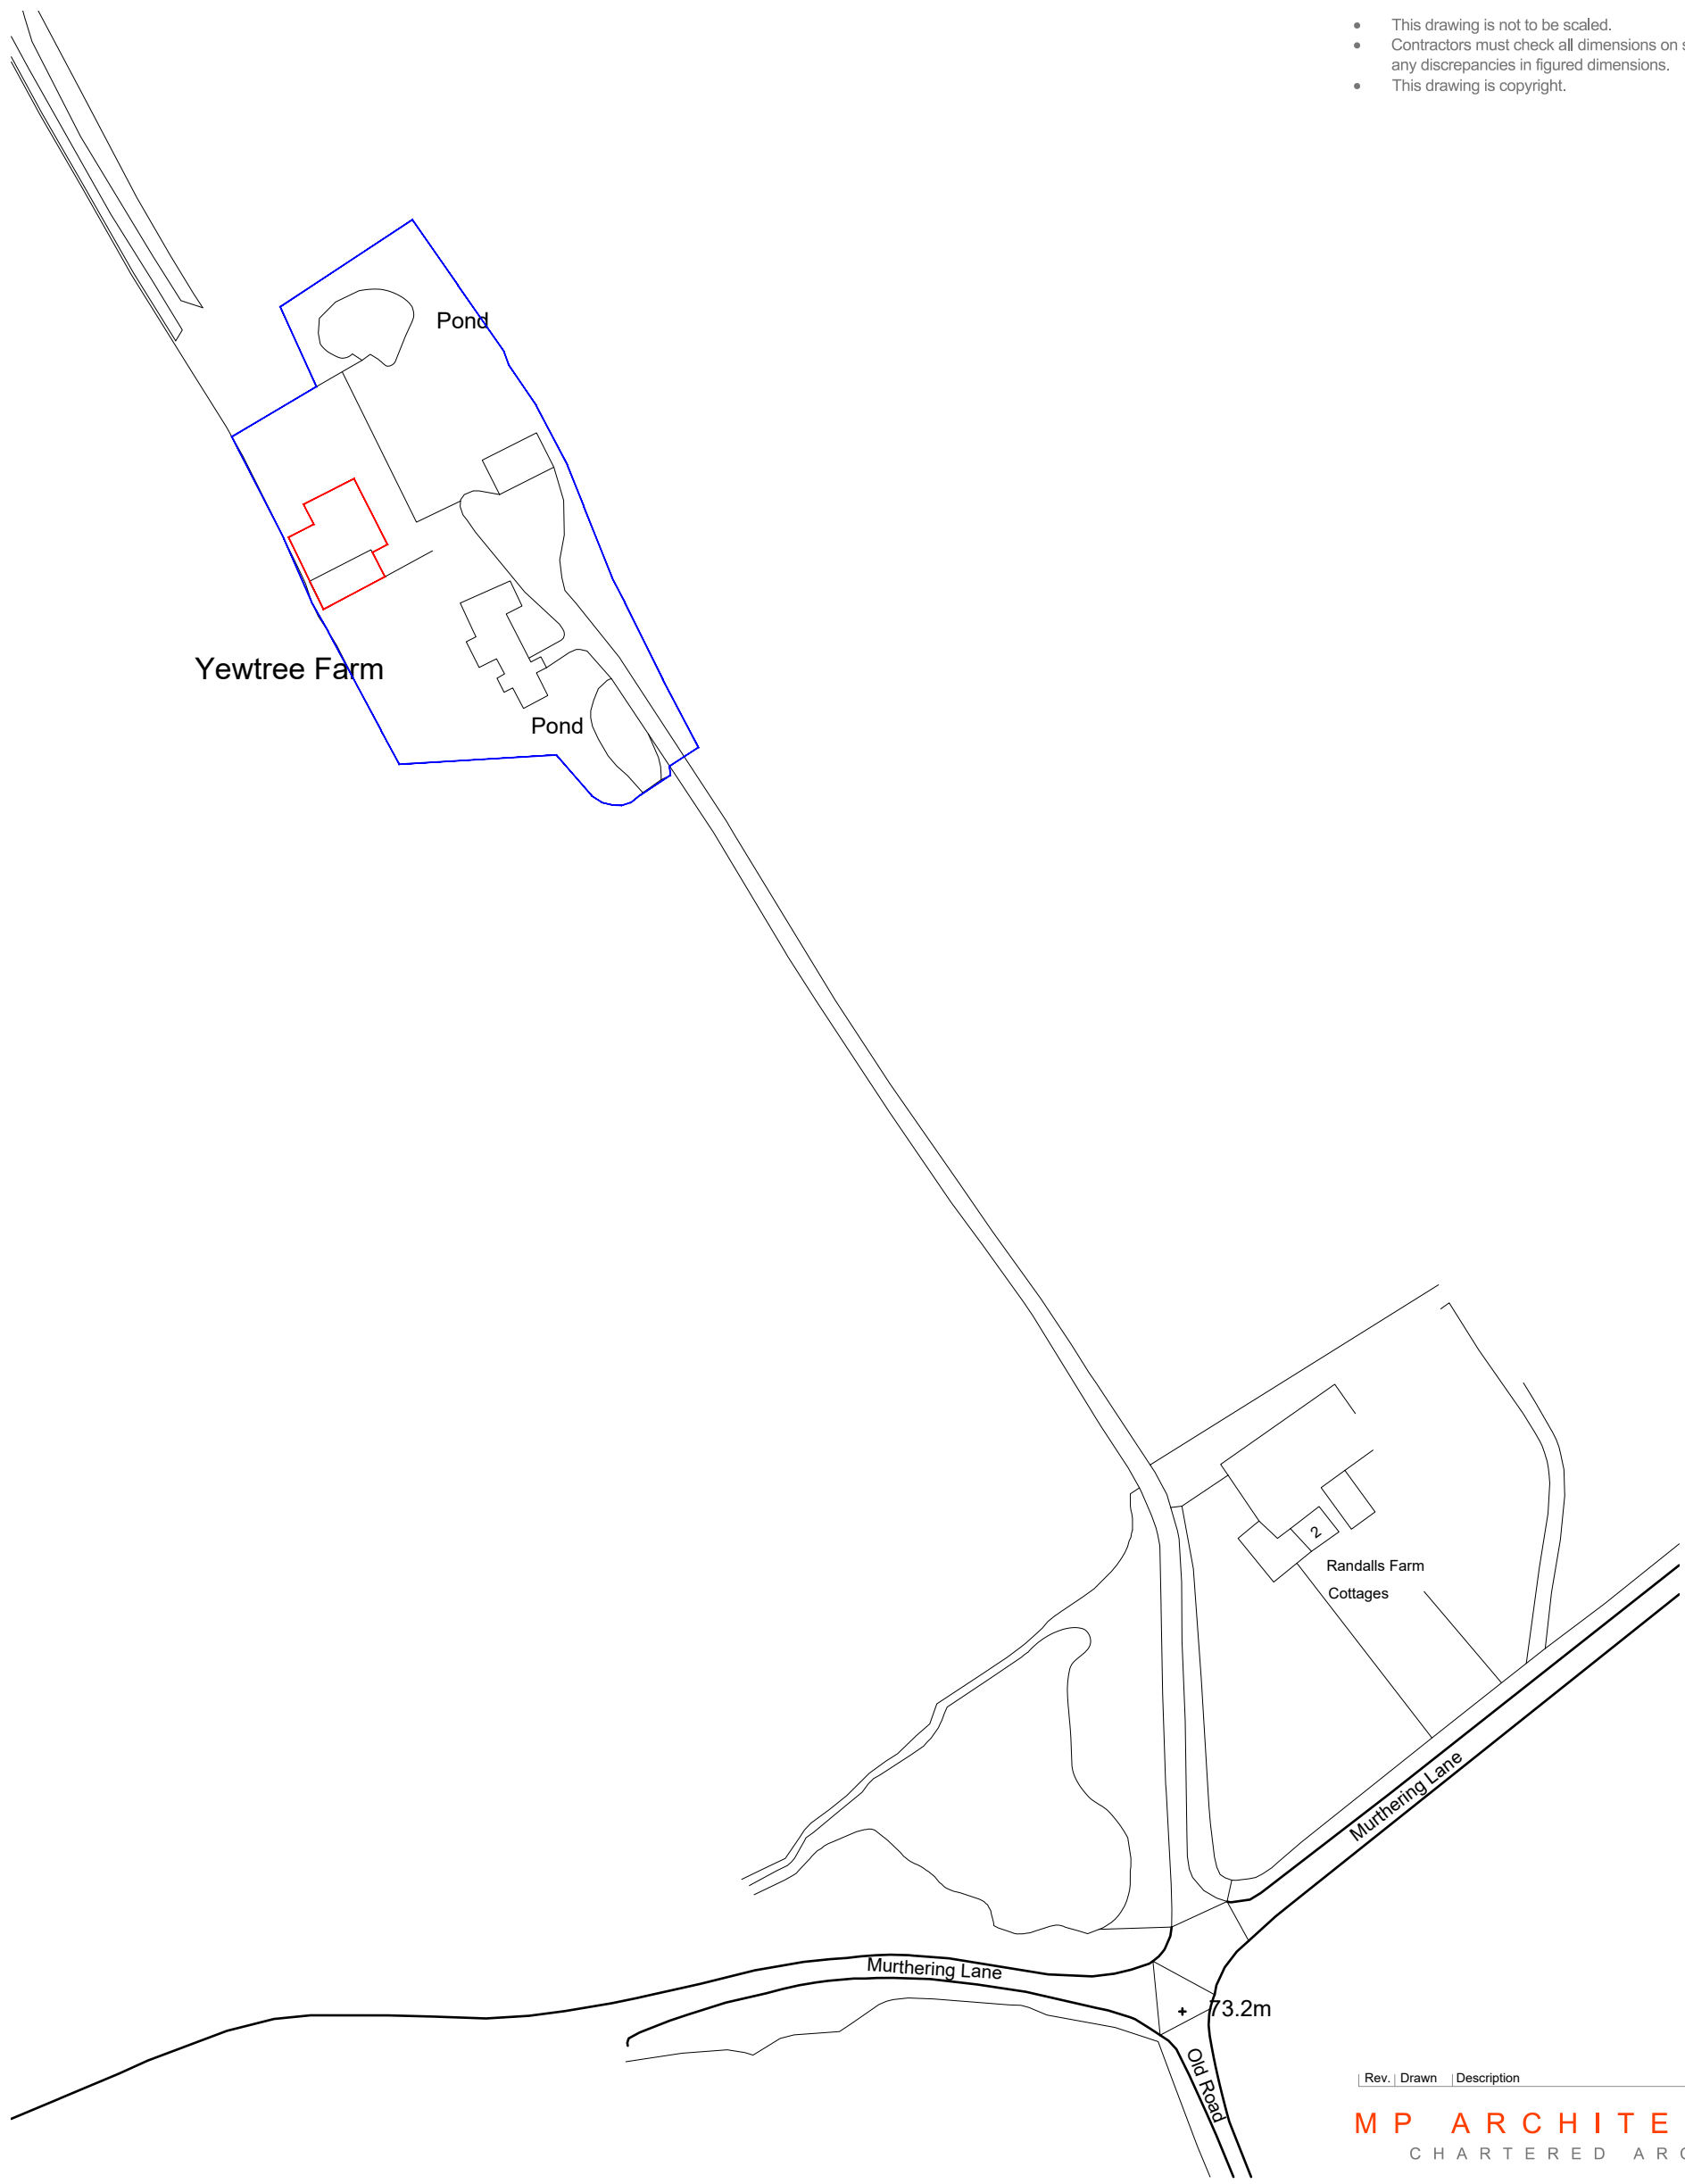

Rev.	Drawn	Description	Date
------	-------	-------------	------

MP ARCHITECTS LLP
CHARTERED ARCHITECTS

Great Basons, Basons Lane, Ongar, Essex. CM5 9AR
T: 01277 364979 E: info@mparchitectsllp.co.uk
W: www.mparchitectsllp.co.uk

Status	FOR PLANNING		
Project	Yew Tree Farm, Navestock Heath, Essex, RM4 1HD		
Drawing	Existing Location Plan - Outbuilding		
Scale	1:1250 @ A3	Date	April 2022
Drawn by	DP	Project no.	2659
Checked by	-	Drawing no.	01
		Revision	C

Ordnance Survey (c) Crown Copyright 2021. All rights reserved. Licence number 100022432

