


This drawing is copyright of Bacchus Design Limited. It shall not be in any way used or reproduced without their prior consent. All dimensions are to be checked on site or in the workshop prior to commencing any work, work only to agreed dimensions. Any discrepancies are to be reported immediately.



PLANNING APPLICATION

Red dotted trees in photographs to be removed.

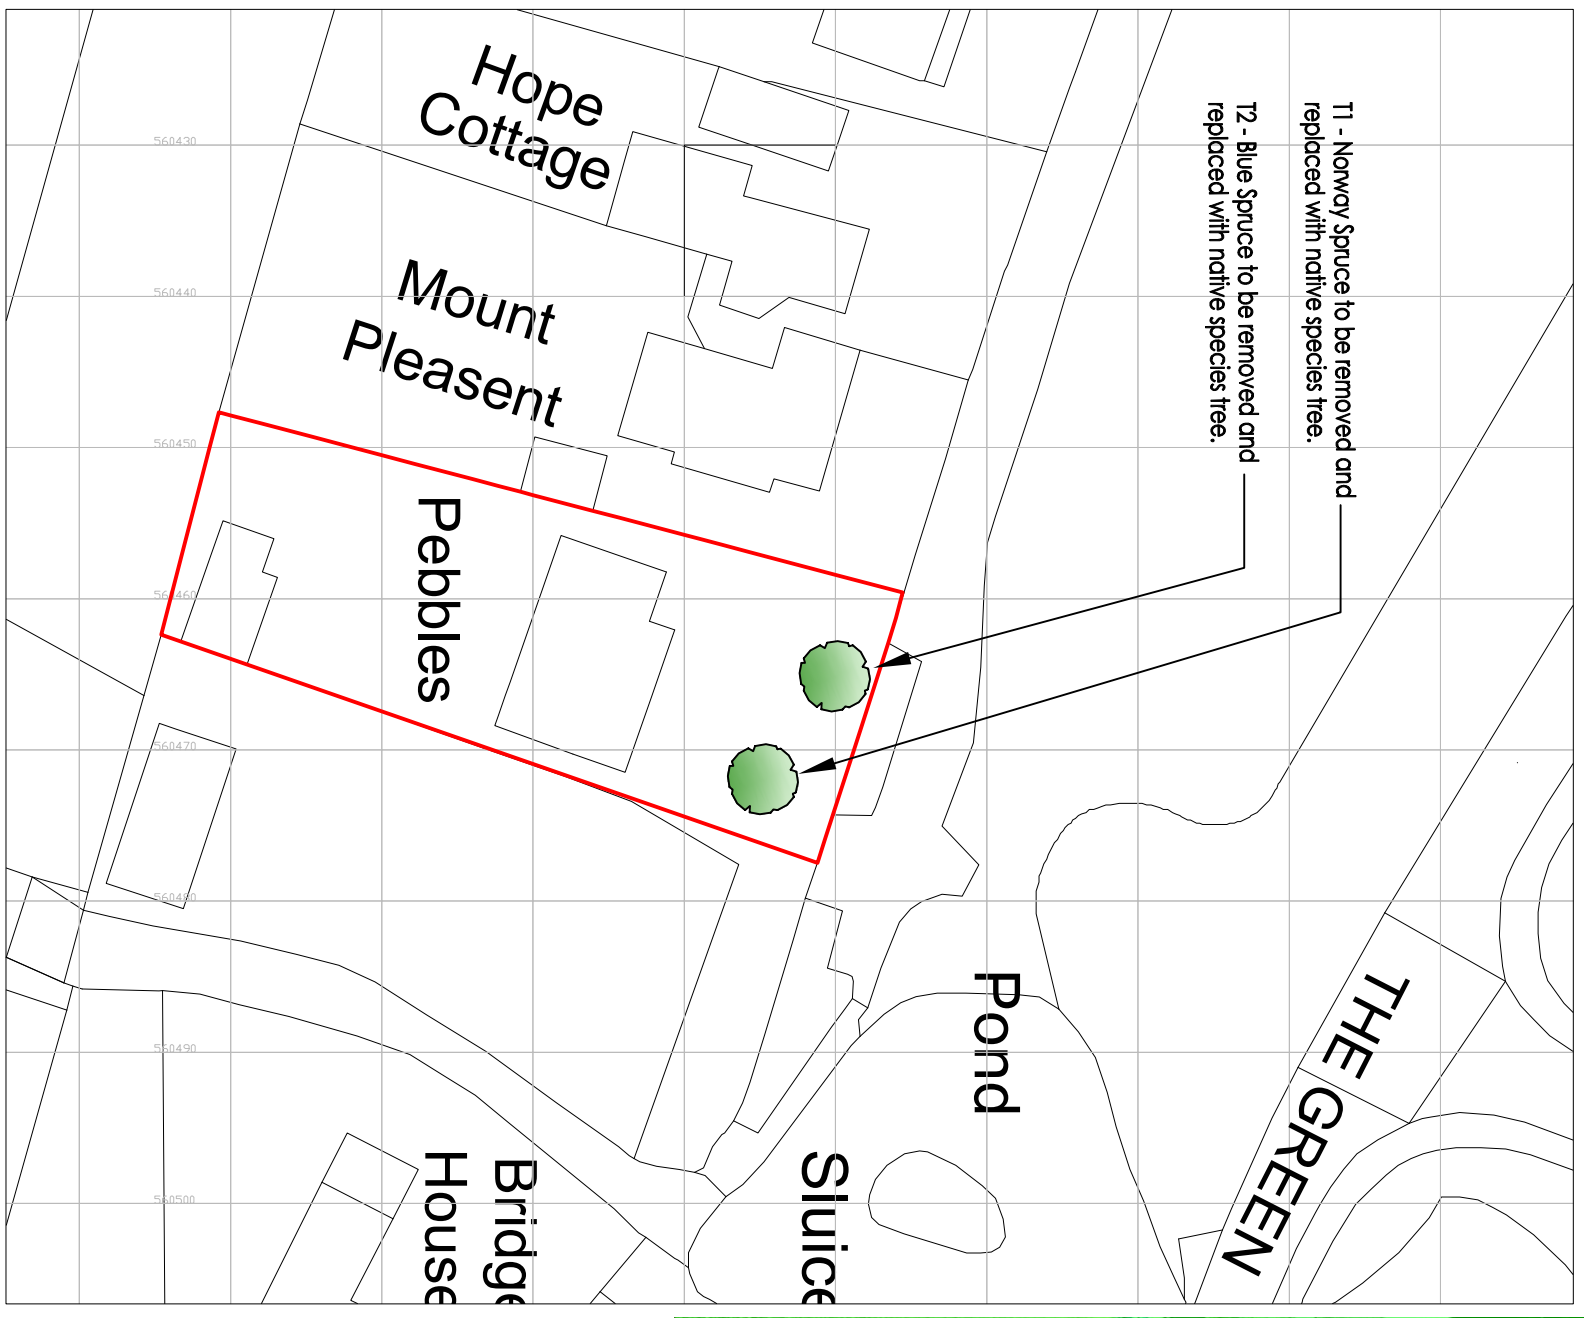



BLOCK PLAN 1:500

SCALE (Meters)

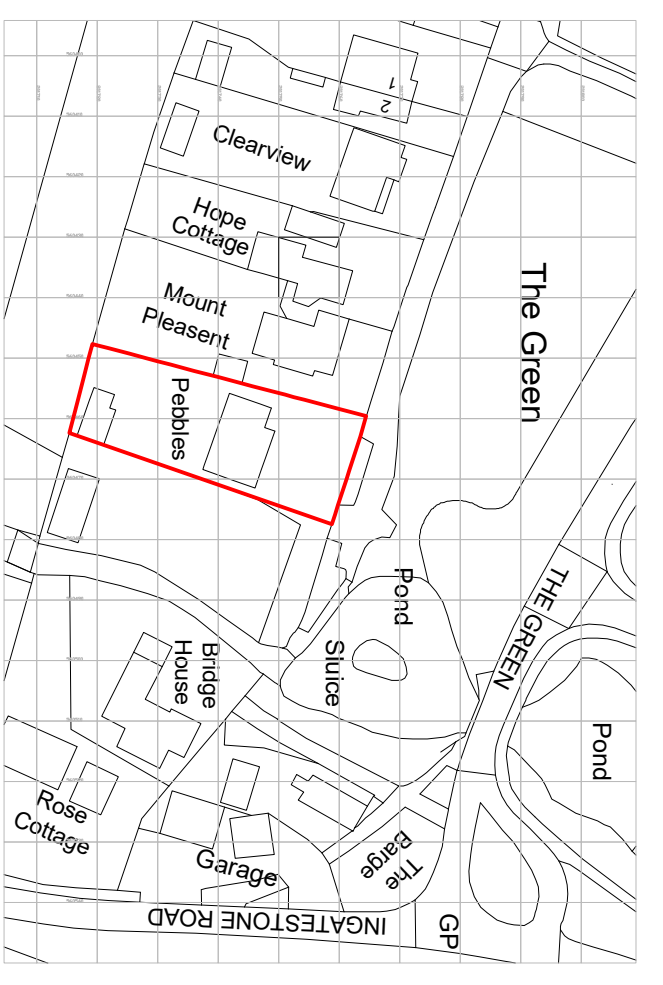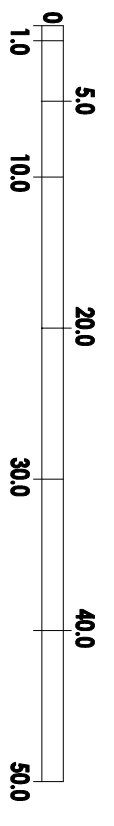

SITE LOCATION PLAN 1:1250

SCALE (Meters)

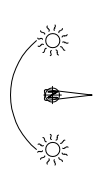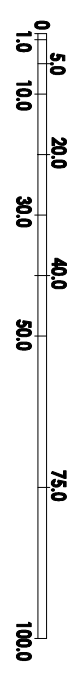

Bacchus Design Limited

Project
Pebbles, The Green, Blackmore.

Drawing Title		Site Location Plan, Block Plan and Photographs.	
Scale	Date	Drawn	Approved
As shown (A3)	Aug 2022	BDL	
Project/Drawing No			Rev.
22/33/001			