

Streetwise™




SITE LOCATION PLAN
 AREA 2 HA
 SCALE: 1:1250 on A4
 CENTRE COORDINATES: 316596 , 186691



Supplied by Streetwise Maps Ltd
 www.streetwise.net
 Licence No: 100047474
 15:04:15 26/07/2022

North

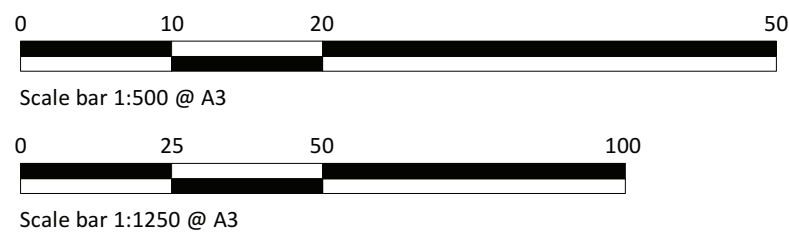

Skerryvore Designs Ltd
 Sexton's Tower
 2 Caerphilly Road
 Bassaleg,
 Newport,
 NP10 8LE.
 Phone **01633 897922**
 Mobile **07816 934352**
steve_groucott@hotmail.com

JOB TITLE	26 Cwrt Ty Mawr, Caerphilly, CF83 3EQ
------------------	--

DRAWING TITLE	Block Plan and location plan
----------------------	---------------------------------

DRAWING No.	SD741-00
SCALE	1:500/1:1250 @ A3
DATE	July 2022