



NOTE:
THIS DRAWING HAS BEEN PRODUCED BY ELECTRONIC MEANS. SHOULD THE SCALE MEASUREMENTS BE TAKEN BY MEANS OTHER THAN ELECTRONIC (e.g. FROM A PRINTED COPY), THE FOLLOWING MUST BE TAKEN INTO CONSIDERATION BEFORE SCALING IS UNDERTAKEN:
ENSURE THAT THE COPY HAS BEEN PRINTED/PLOTTED ON THE STATED SHEET SIZE WITH THE PLOTTING/PRINTING SCALE SET TO A CORRECT RATIO.

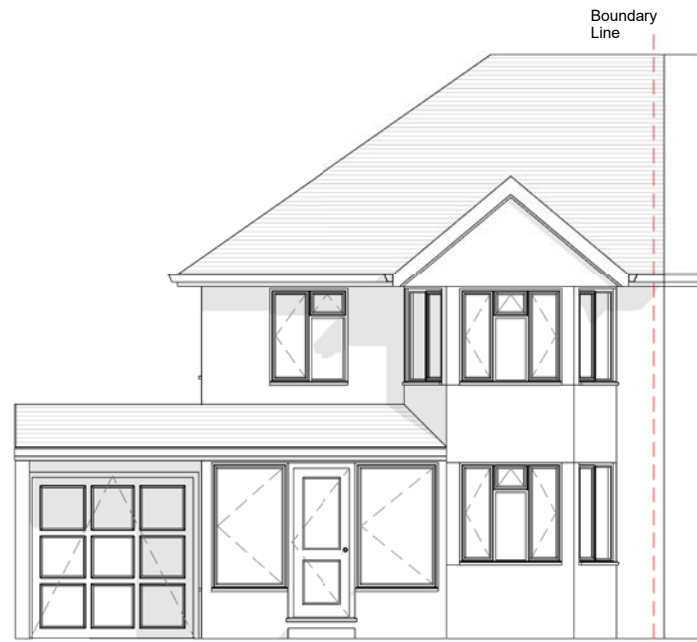

1 **Front**
1 : 100

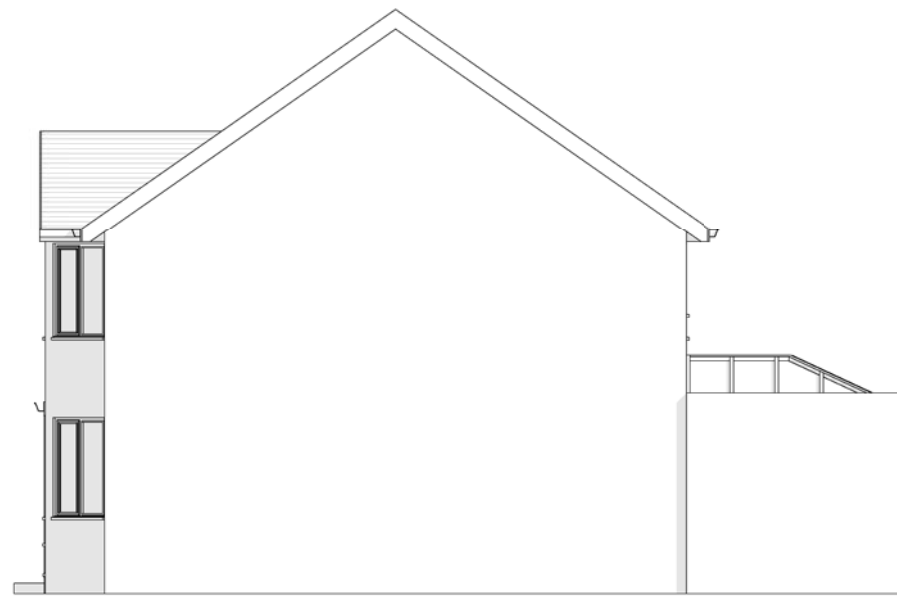


2 **R/H Side**
1 : 100



3 **Back**
1 : 100



4 **L/H Side**
1 : 100

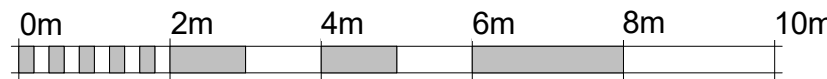

VISUAL SCALE 1:100 @ A3

Client
Mr and Mrs Baxendale
Project
21 Ashtead Drive, Bapchild
Title
Existing Elevations
Scale
1 : 100

Date

Drawn By
Oast

Checked By
DS

Drawing No:
A102

Revision



OAST ARCHITECTURE