


NOTE:
THIS DRAWING HAS BEEN PRODUCED BY ELECTRONIC MEANS. SHOULD THE SCALE MEASUREMENTS BE TAKEN BY MEANS OTHER THAN ELECTRONIC (e.g. FROM A PRINTED COPY), THE FOLLOWING MUST BE TAKEN INTO CONSIDERATION BEFORE SCALING IS UNDERTAKEN:
ENSURE THAT THE COPY HAS BEEN PRINTED/PLOTTED ON THE STATED SHEET SIZE WITH THE PLOTTING/PRINTING SCALE SET TO A CORRECT RATIO.



1 Front
1 : 100

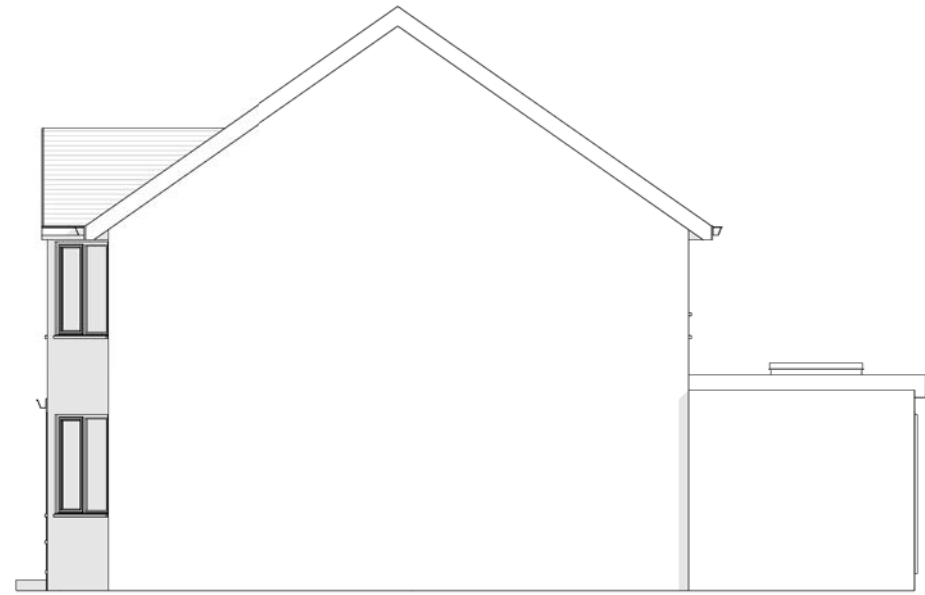

2 R/H Side
1 : 100



5 3D Rear Visual




3 Back
1 : 100



4 L/H Side
1 : 100



6 L/H Side Section
1 : 100

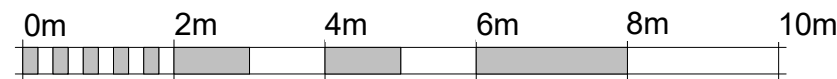

VISUAL SCALE 1:100 @ A3

Client
Mr and Mrs Baxendale
Project
21 Ashtead Drive, Bapchild
Title
Proposed Elevations
Scale
1 : 100



OAST ARCHITECTURE

Date
Drawn By
Oast
Checked By
DS
Drawing No:
A104
Revision