



Osprey Ltd  
 1st Floor, 146-146B  
 3 More London Riverside, SE1 2RE

Plan 2

SITE:  
 Bell Tong Shifnal, TF11 8PS

PROJECT:  
 Marstons

DATE:  
 31/08/22

TITLE:  
 Location Plan

SCALE AT A4:  
 1:1250







DRAWN:  
 LF


REVISION:  
 V3

AMENDMENTS:

REV:	DESCRIPTION:	BY:	DATE:
V1	Location Plan	TL	26/01/22
V2	Redesigned for 3 chargers	LF	11/08/22
V3	Amendments	TL	31/08/22

Key

-  Development Area
-  LV Cable Route
-  Feeder Pillar
-  EV Chargepoint
-  Bollard
-  Point of Connection

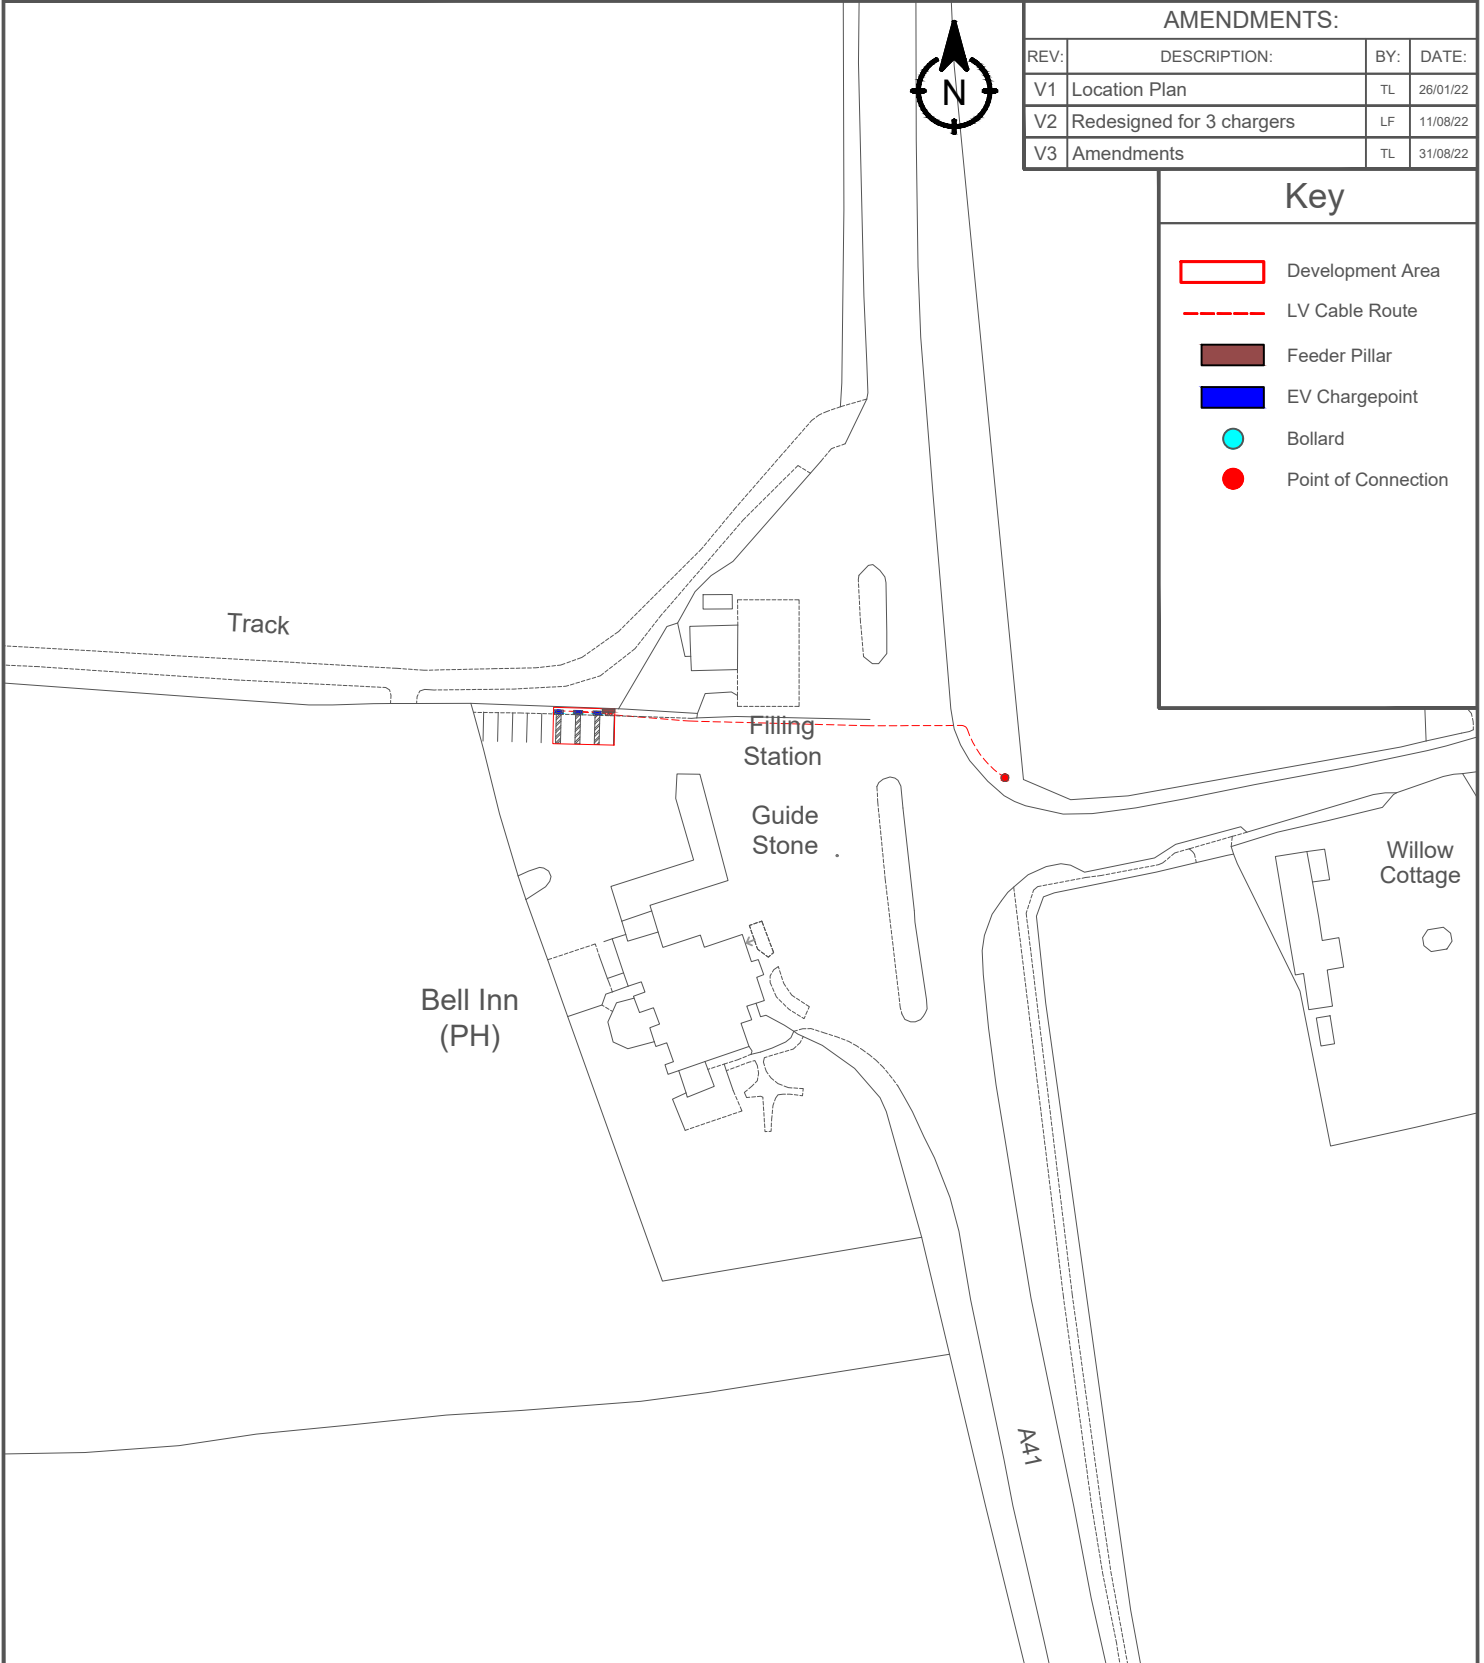

1:1250

