



Greenhouse Craven

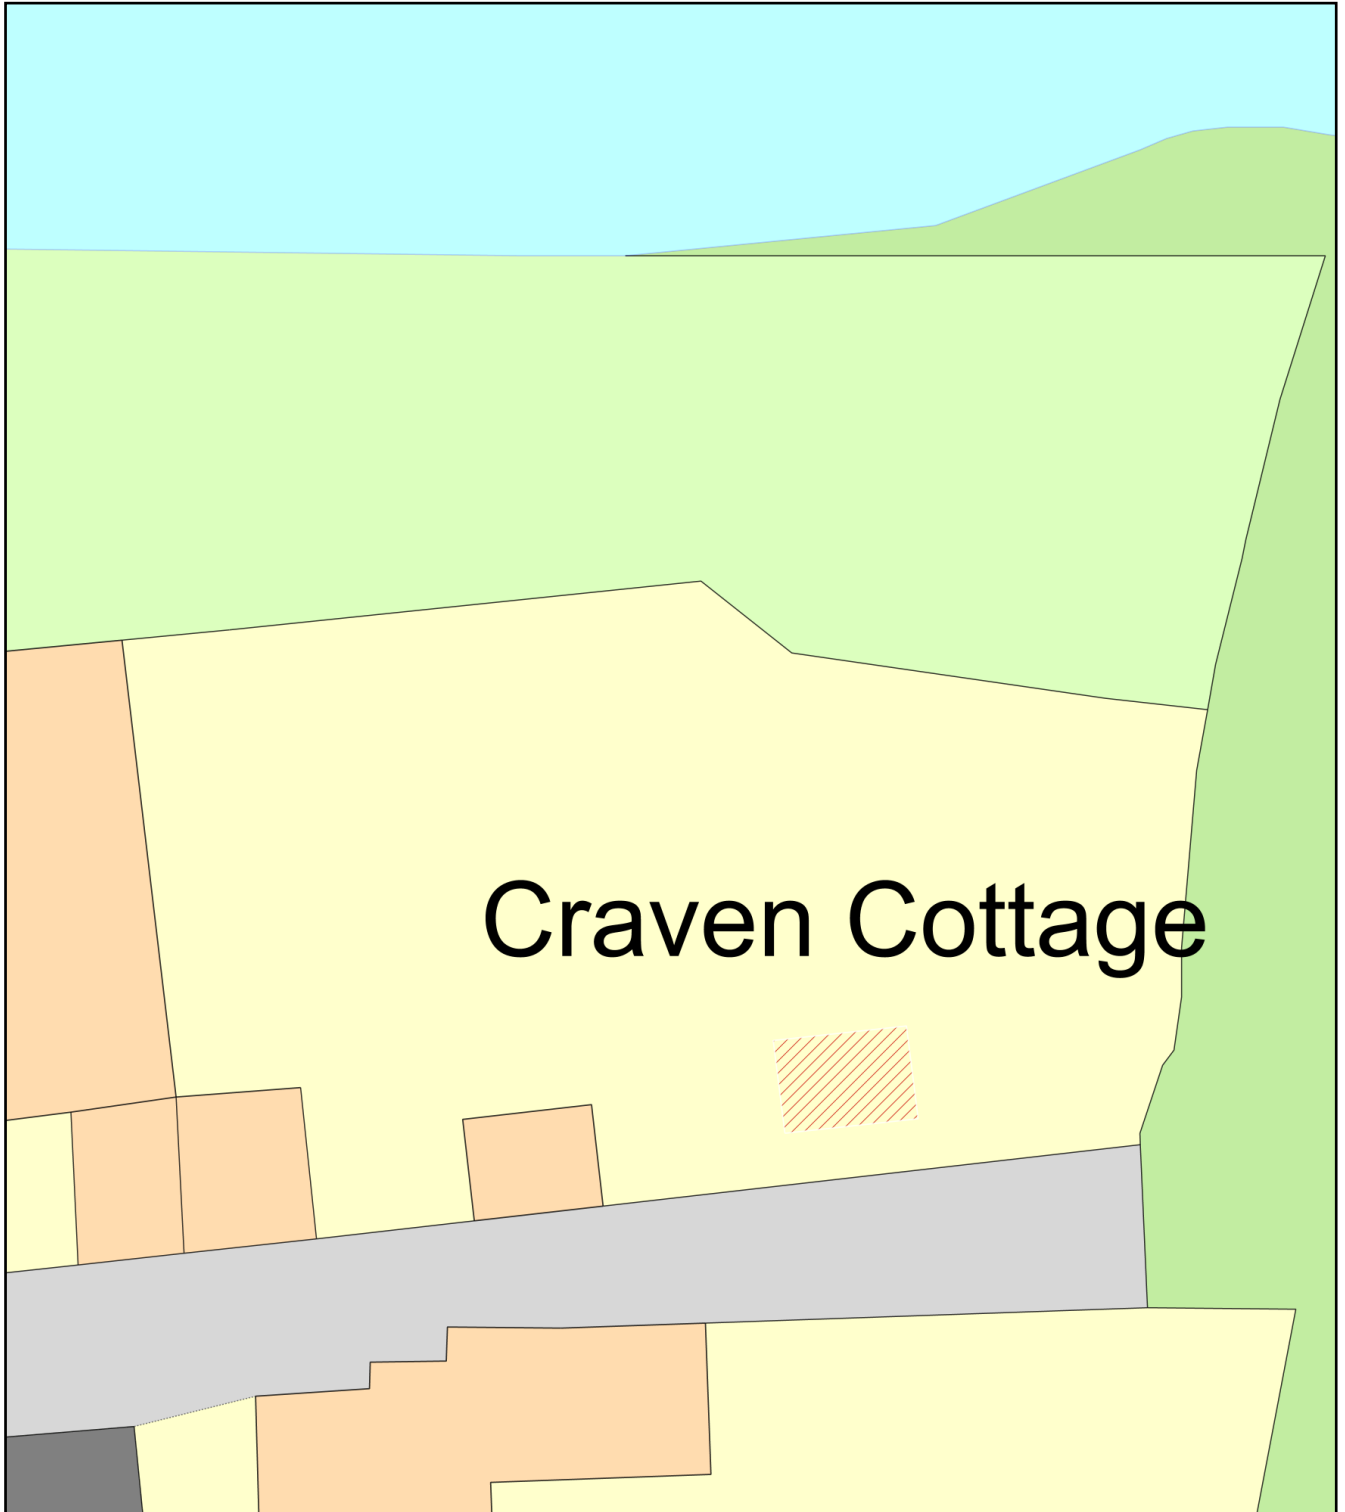

Craven Cottage

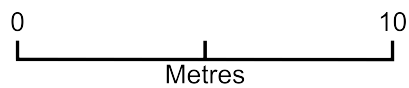

Plan Produced for: Suzanne Limbert

Date Produced: 11 Aug 2022

Plan Reference Number: TQRQM22223144205355

Scale: 1:200 @ A4