Construction Areas To Assess SAB requirement.


Single Storey Extension Footprint - 42m.0<sup>2</sup>.

Bridged First Floor Extension (Portion in contact with ground only). Footprint = 11.5m².

Paving to Patio = 9.5m<sup>2</sup>.

Altered alignment of Retaining Wall. Footprint = 7.0m².

Gross Construction Area 70m<sup>2</sup>. SAB Approval not required.

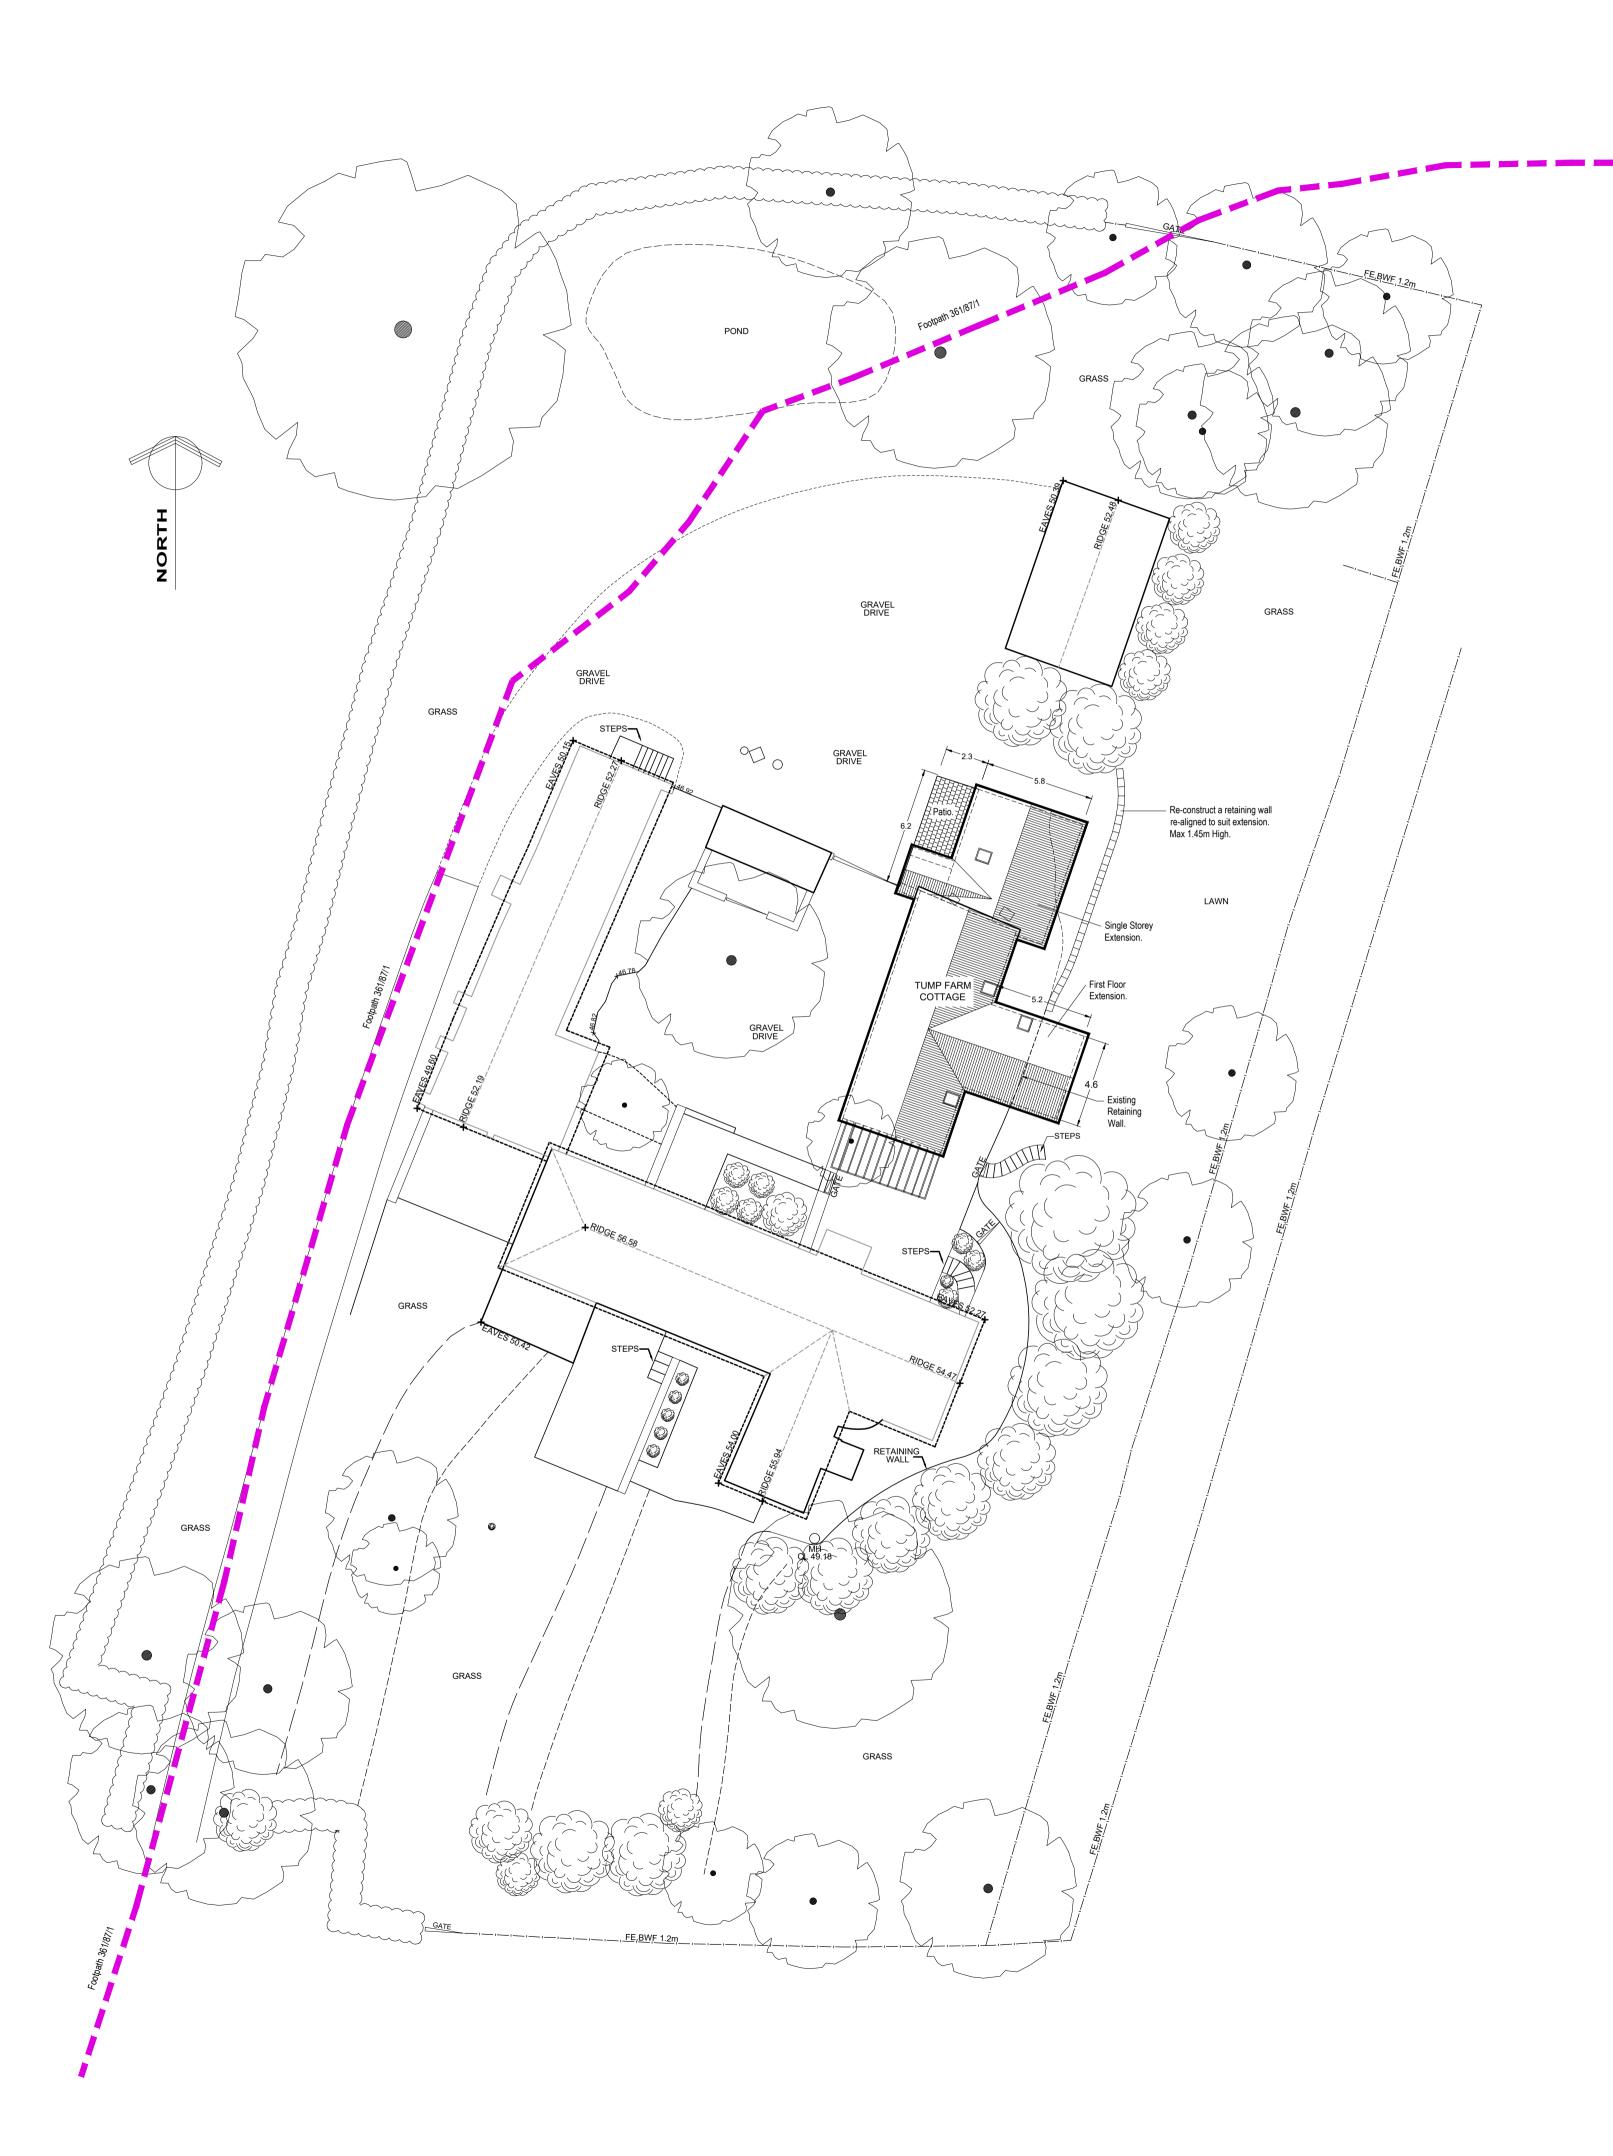

Buckle Chamberlain Partnership Ltd. Architects & Architectural Technologists.		
Mill House, Llancayo Court, Llancayo, Usk, Monmouthshire NP15 1HY Email: enq		Tel: 01291 672264 01291 673424 Fax: 01291 671050 uiries@bucklechamberlain.co.uk
Client	Mr & Mrs J. Palmer.	
Project	Proposed Extensions To Tump Farm Cottage, Bettws Newydd, Usk, Monmouthshire. NP15 1JY	
Drawing Proposed Site Block Plan		
Date June 2022		<sup>Scale</sup> 1:200 @ A1
Drawn by	JSS	Drawing No 1626[PL]04 .
Checked by		
STATUS PRELIMINARY		