

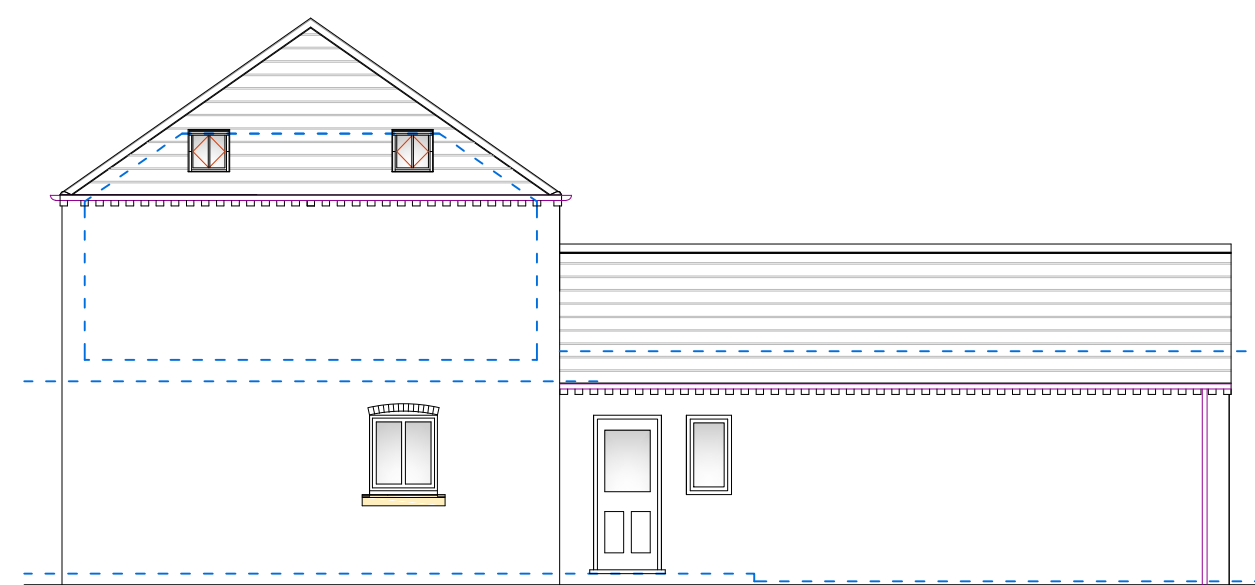
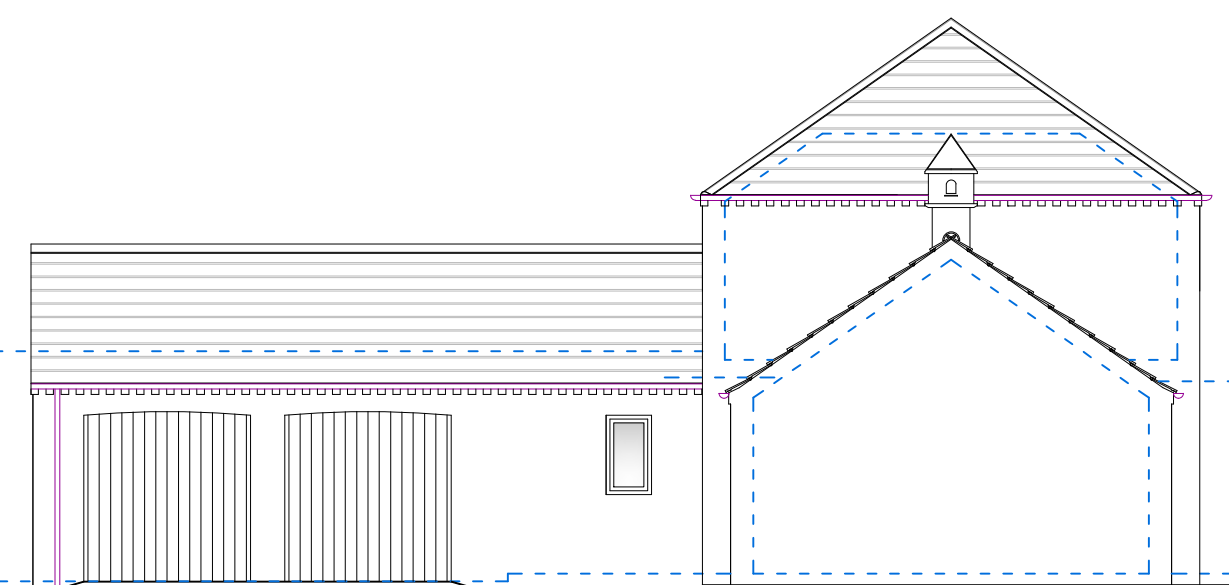
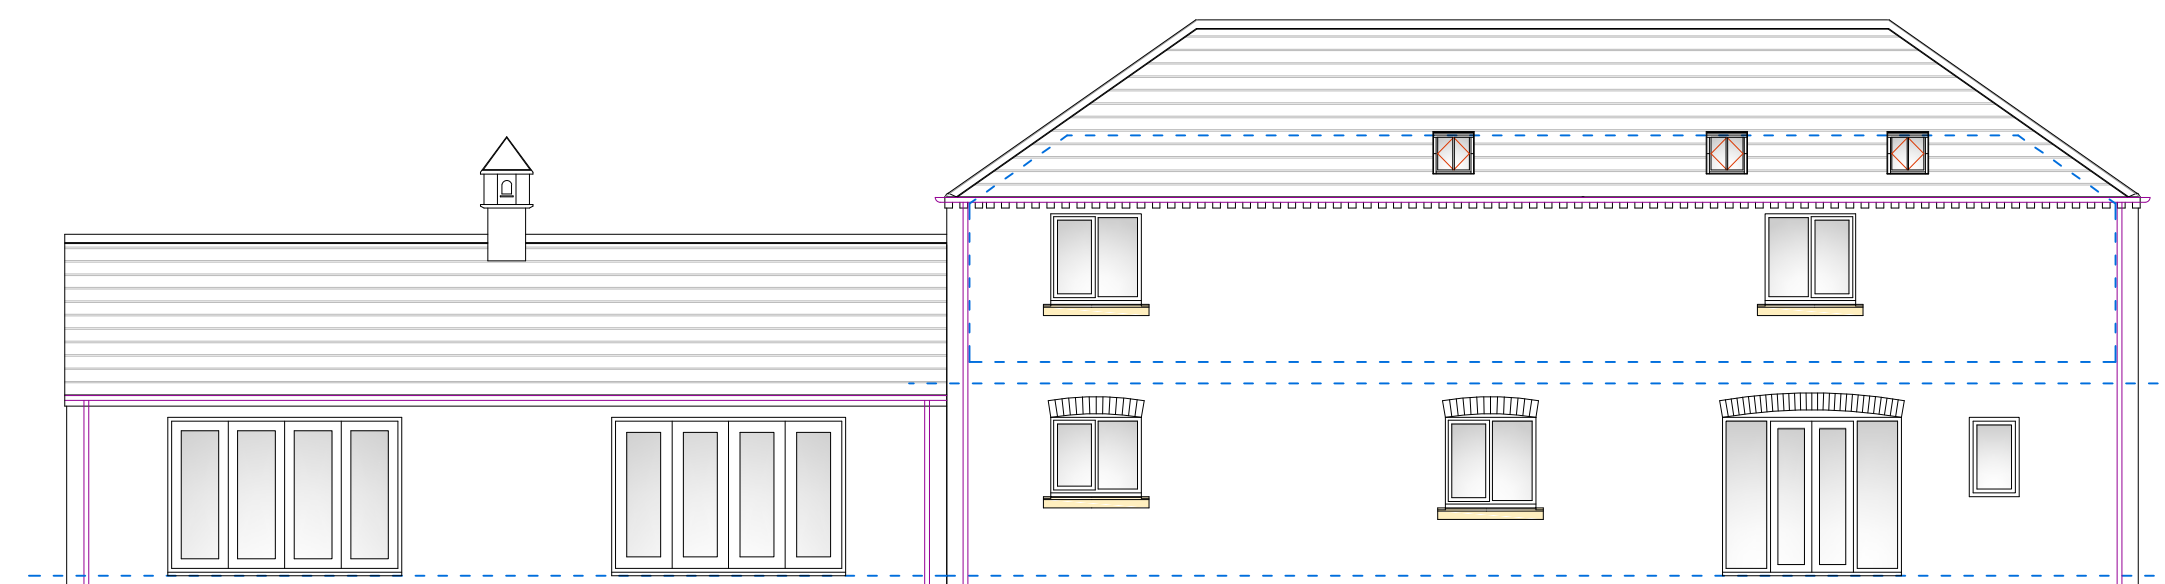
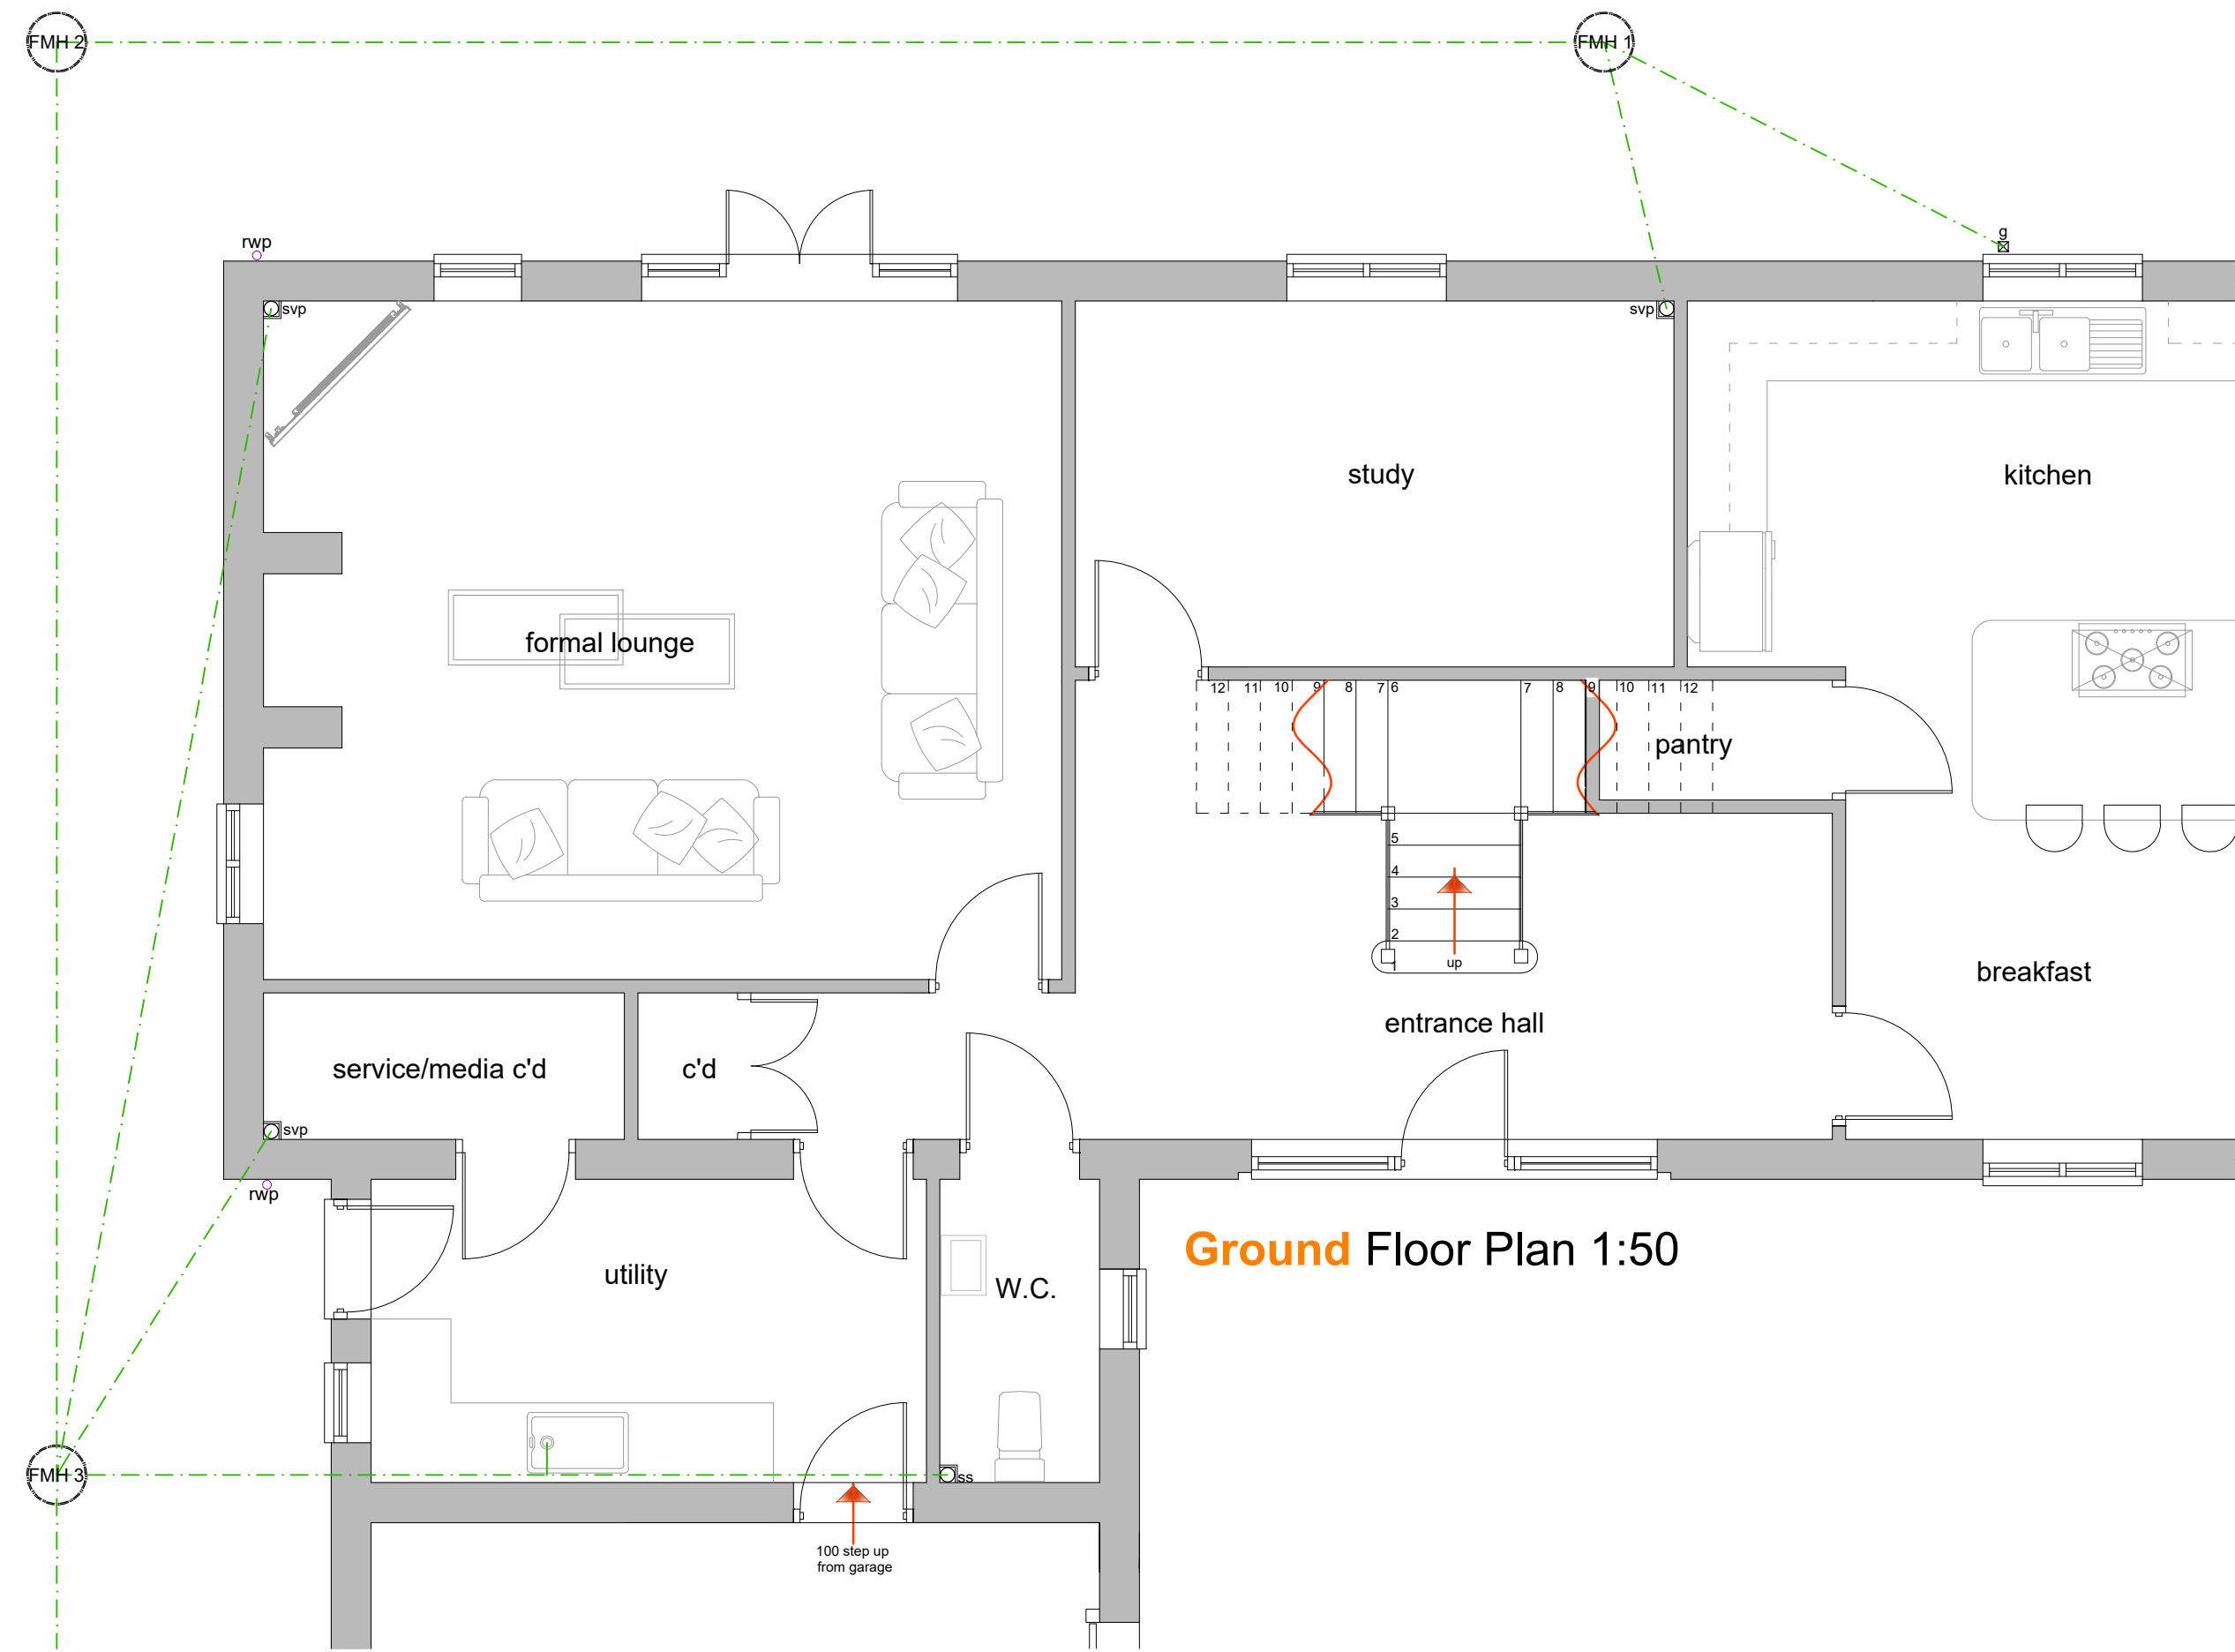
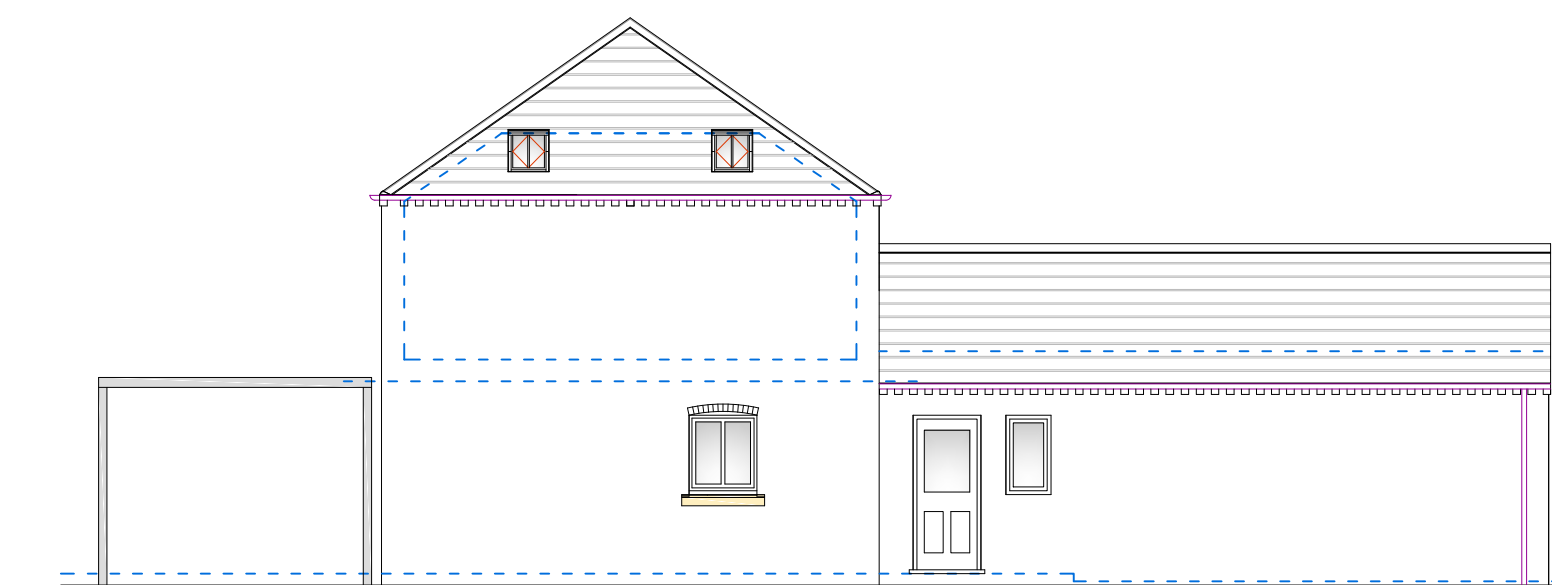


Existing

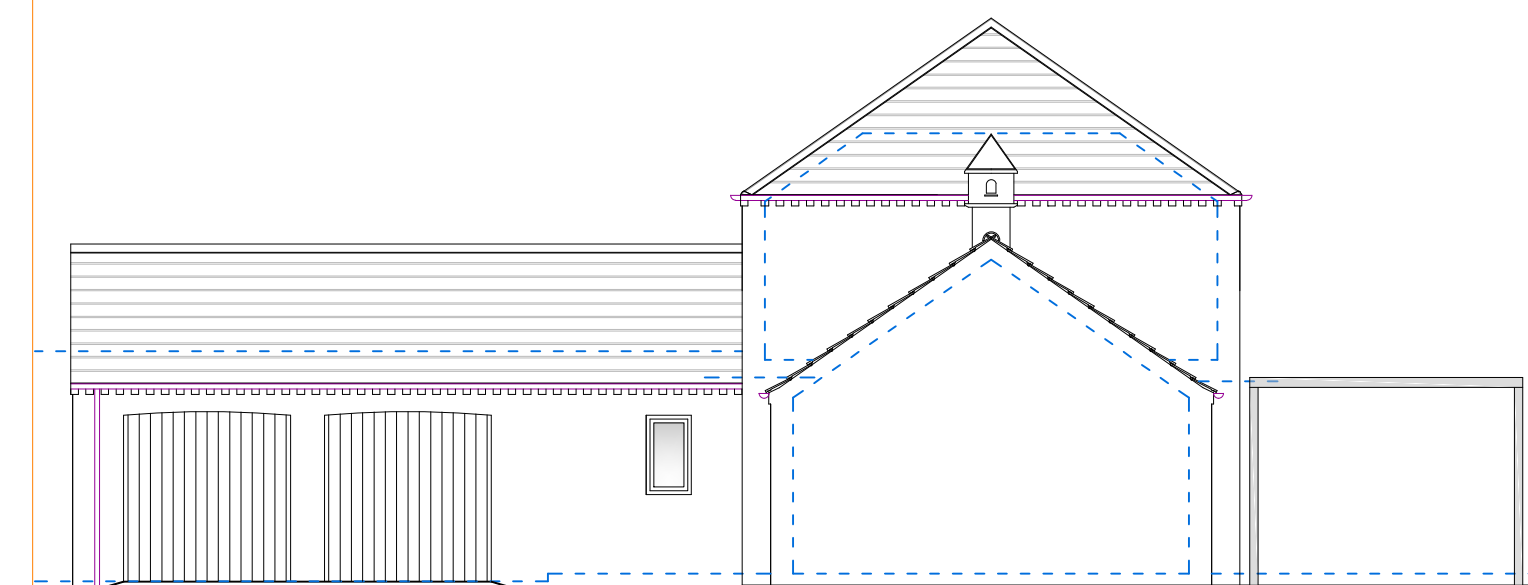

Proposed

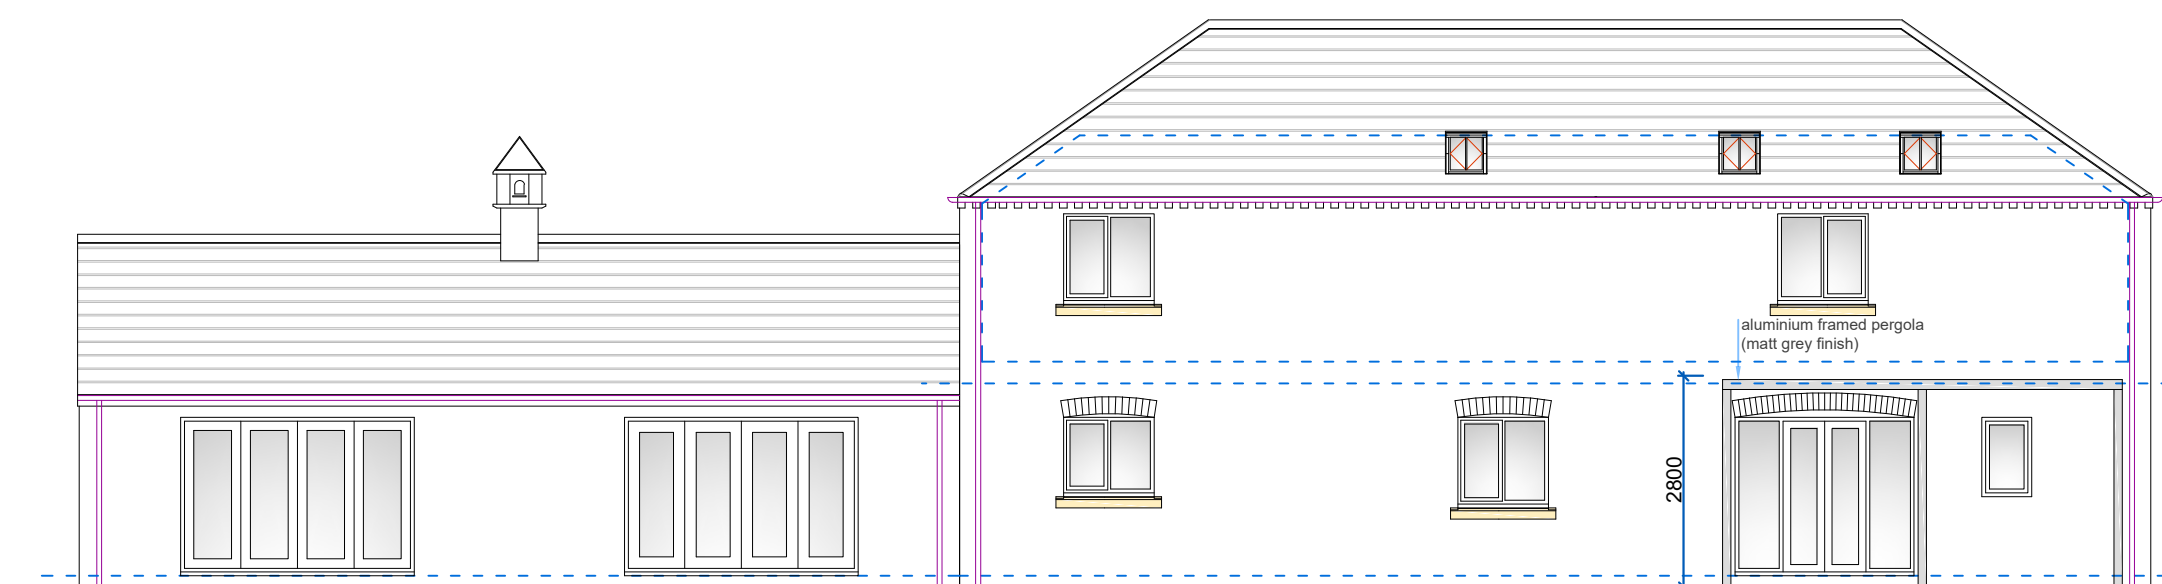

All details and layouts to be checked on site prior to commencement.  
If in any doubt contact to discuss in further detail.  
Do not scale from drawing, all dimensions to be checked on site.  
Copyright of the drawings remains with ARQ and distribution is only intended for the project commissioned.  
Further use of these plans from third parties is breach of UK Copyright laws, if in doubt contact the originator of the plans.

Revisions:	Date	Scale:
A		as noted
B		Date: 18AUG22
C		Drawn: TA
D		Issue: Planning Application

<b>Project:</b>	Erection of 'Garden' structures for the further enjoyment of the dwelling and re-siting of the Oil Tank. Clifton Barn, Vicarage Road, South Clifton. NG23 7AQ.
<b>Client:</b>	Mr J Ford
<b>Drawing Title:</b>	Existing and Proposed Plans and Elevations
<b>Revision:</b>	Paper Size: A1 Drawing No: ARQ/1200/03

