
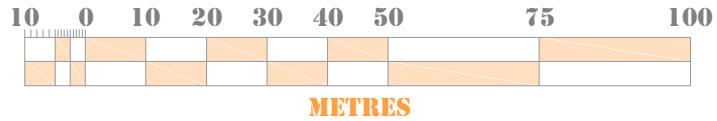
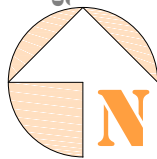


area edged in red forms
application site
2244m² - 0.55ac - 0.22ha

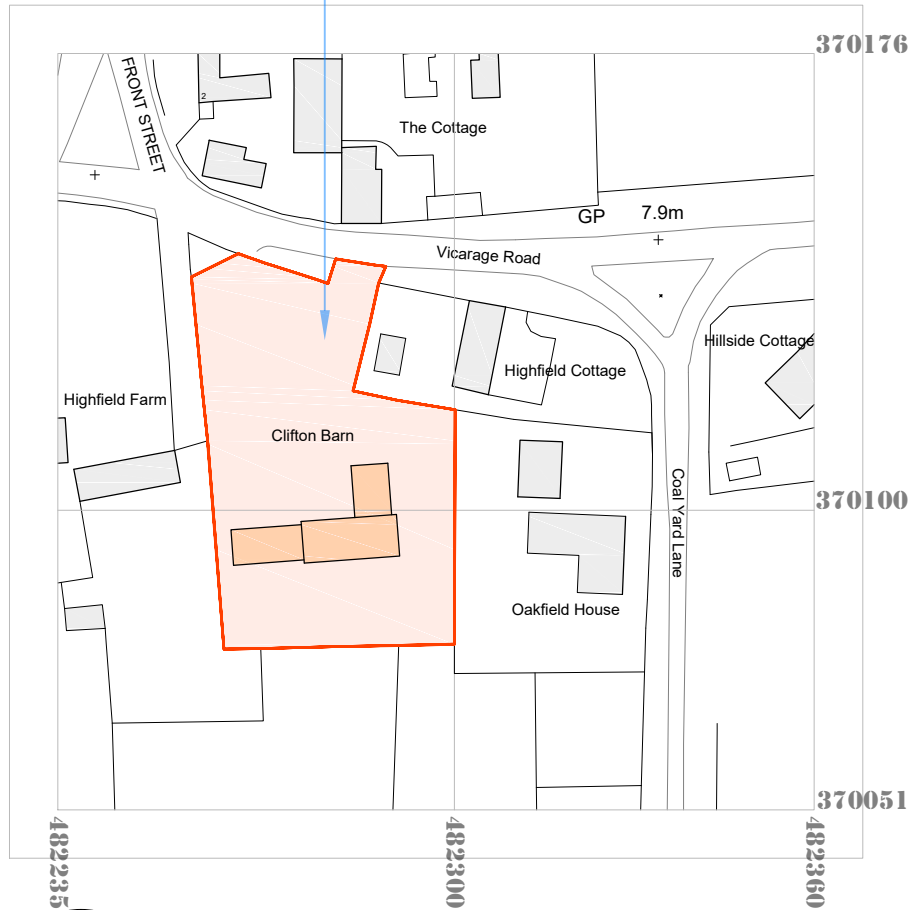

Project: Erection of 'Garden' structures for the further enjoyment of the dwelling and re-siting of the Oil Tank. Clifton Barn, Vicarage Road, South Clifton. NG23 7AQ.

Client: Mr J Ford

Drawing Title: OS Location Map

Drawing No: ARQ/1200/01

Revisions:

A

B

Revision:

Date

Paper Size: A4

Scale: 1:1250

Date: 18AUG22

Drawn: TA

Issue: Planning Application



ARQ|design

Architectural Services

Tel: 01143 606607
email: arqdes@outlook.com

All details and layouts to be checked on site prior to commencement.
If in any doubt contact to discuss in further detail.
Do not scale from drawing, all dimensions to be checked on site.
Copyright of the drawings remains with ARQ and distribution is only intended for the project commissioned.
Further use of these plans from third parties is breach of UK Copyright laws, if in doubt contact the originator of the plans.