




Location Plan at 1:1250

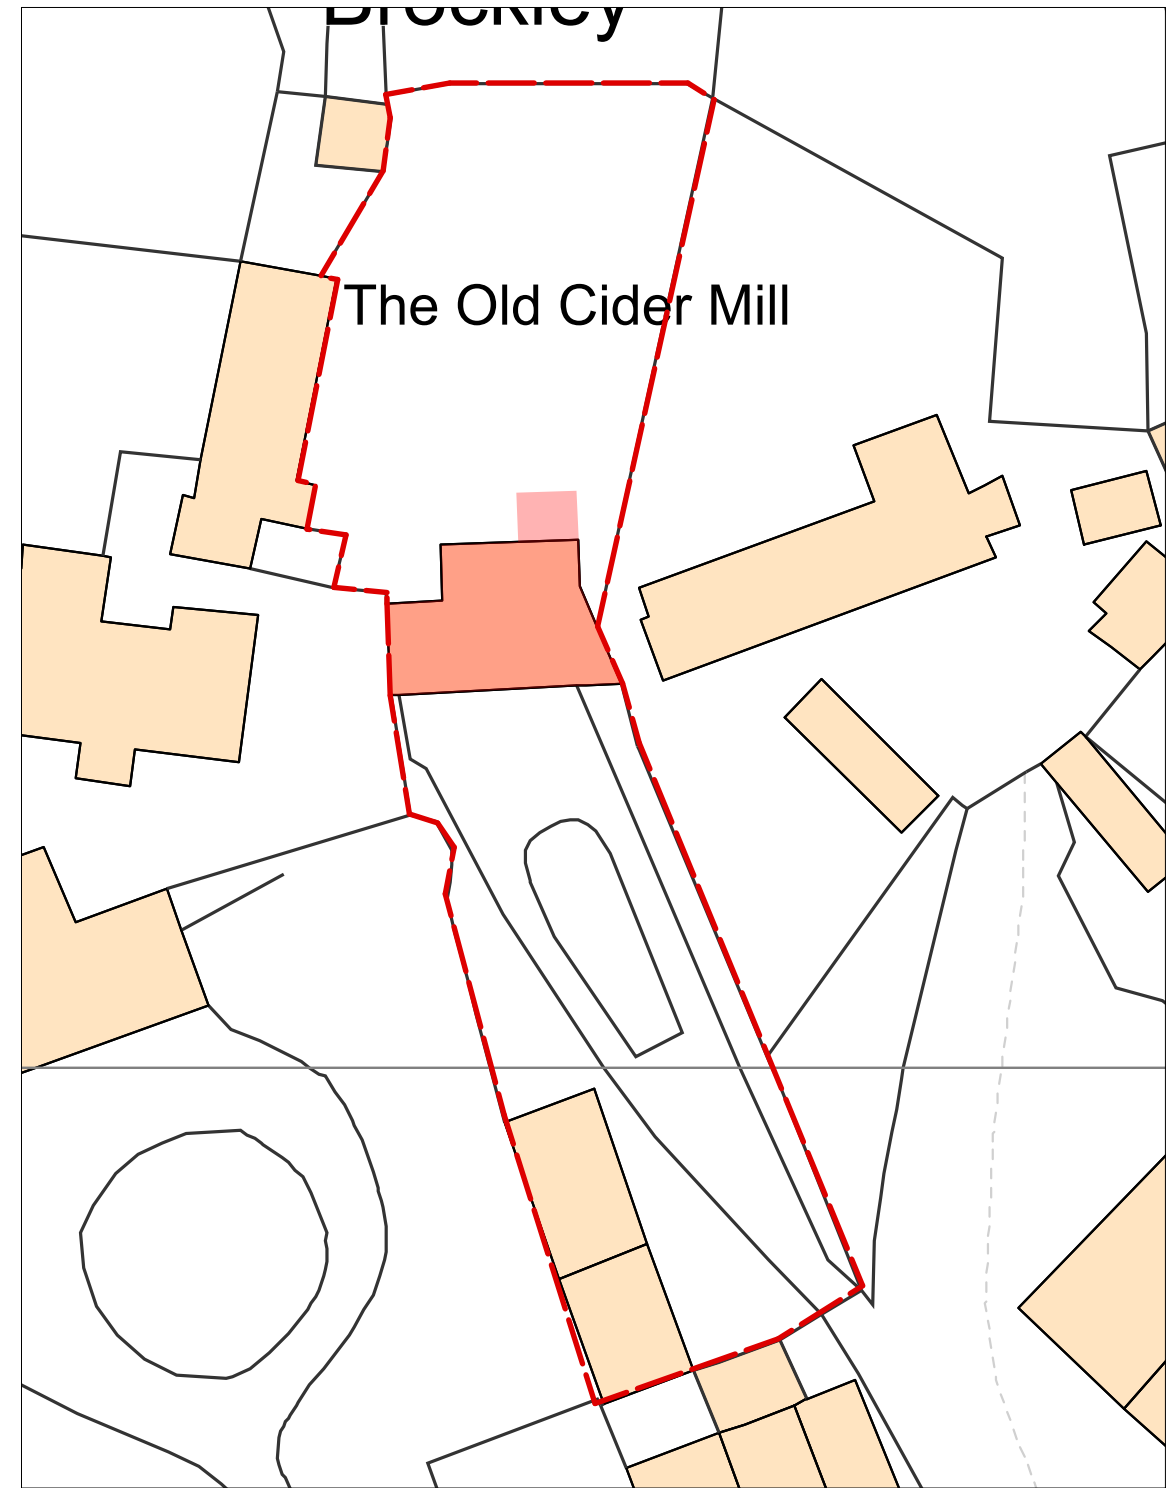

Block Plan at 1:500

