


ALL DIMENSIONS AND LEVELS TO BE CHECKED ON SITE AND ANY DISCREPANCIES TO BE REPORTED TO THE ARCHITECT BEFORE CONSTRUCTION. DO NOT SCALE EXCEPT FOR PLANNING PURPOSES. THIS DRAWING TO BE READ IN CONJUNCTION WITH ALL RELEVANT DRAWINGS AND SPECIFICATIONS.

© copyright reserved

Created using OS data maps

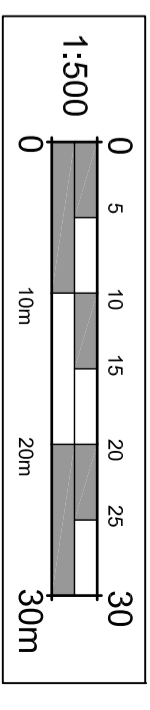

REVISION -



CLIENT
Mr. & Mrs. CHARLEY
The Rowans
Holywell
Shrewley
Warwick CV35 7BH

PROJECT
PROPOSED EXTENSION
The Rowans
Holywell
Shrewley CV35 7BH

DWG TITLE
**PROPOSED:
Block Plan**

SCALE 1:500 (A2)
DATE August 2022

DWG NUMBER
514 - 103

