




CHA Site Plan 1:500

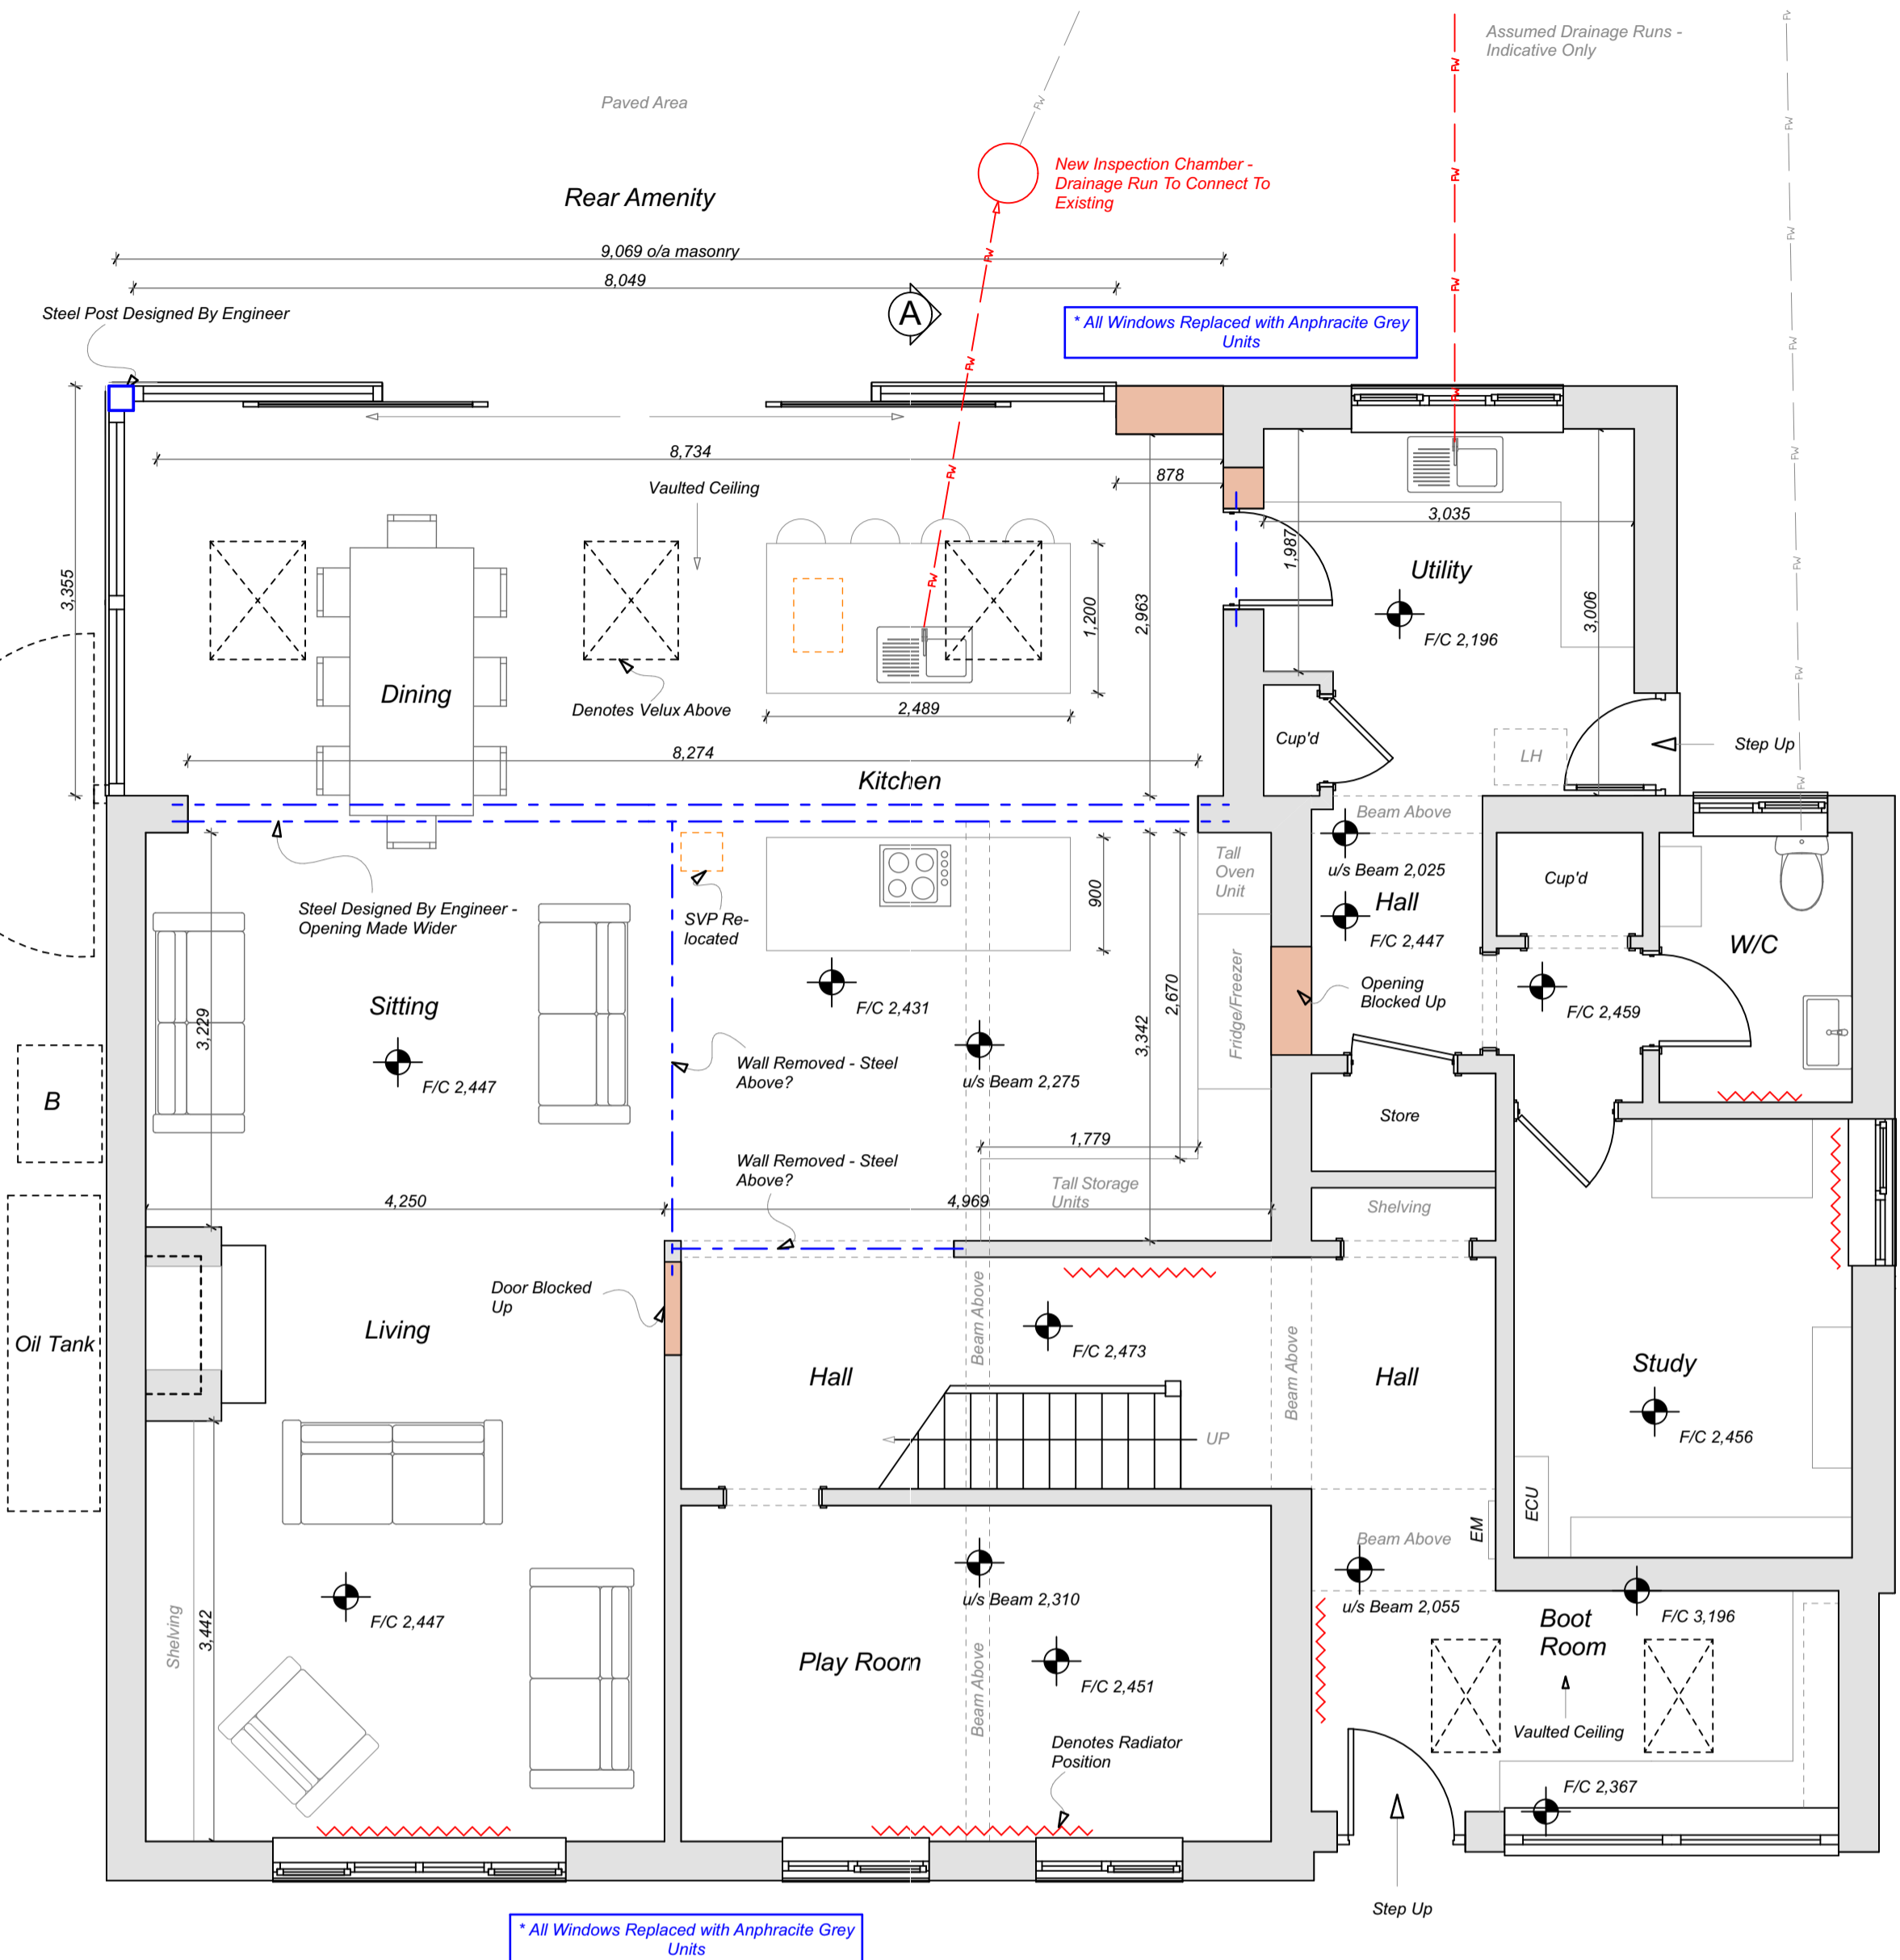


CHA Ground Floor Plan 1:50

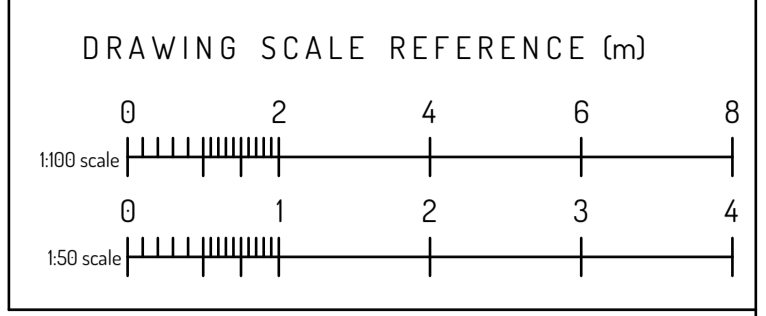

CHA Section A - A 1:50

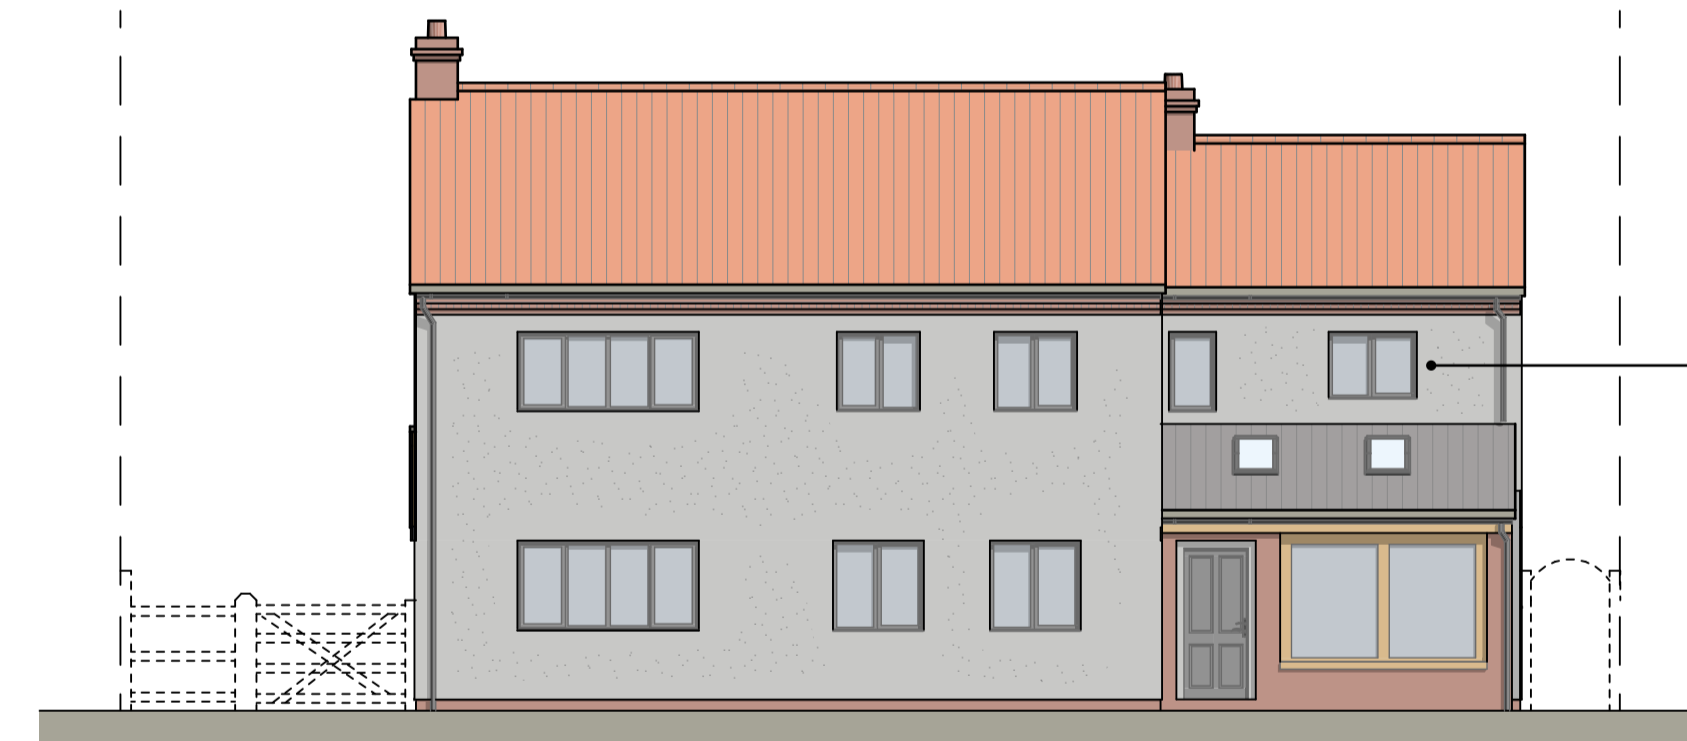

CHA West Elevation 1:100

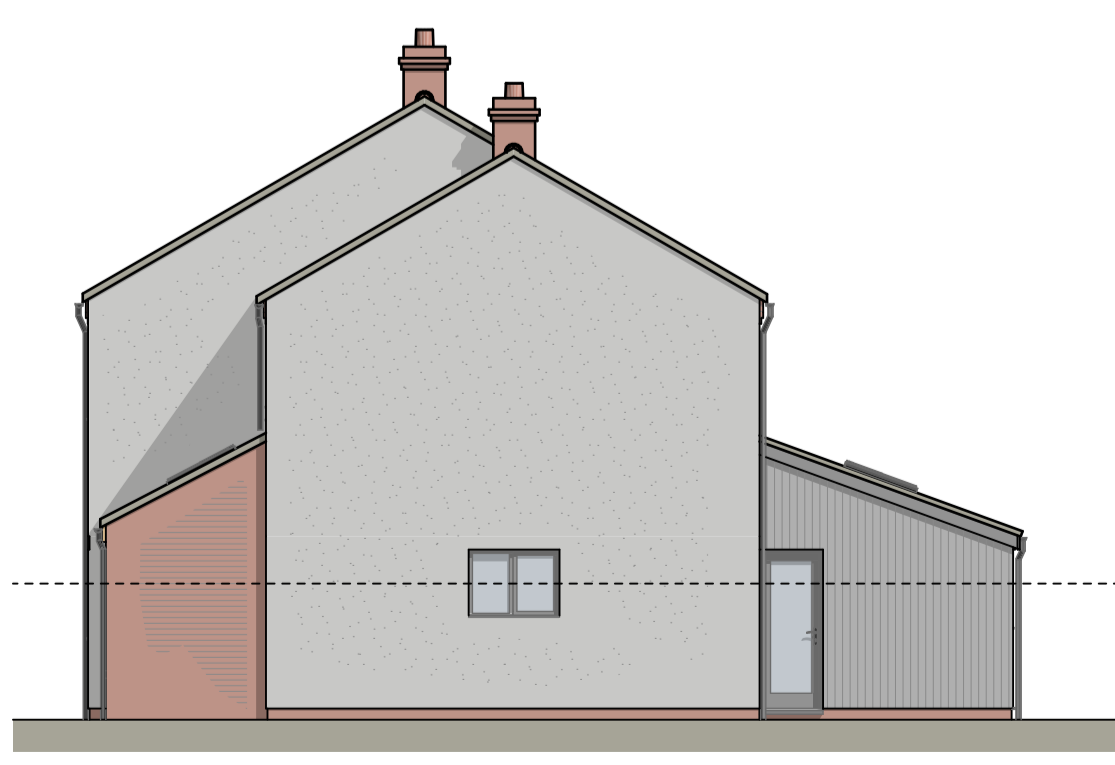


CHA South Elevation 1:100




CHA East Elevation 1:100



Siberian Larch factory coated Mid Grey

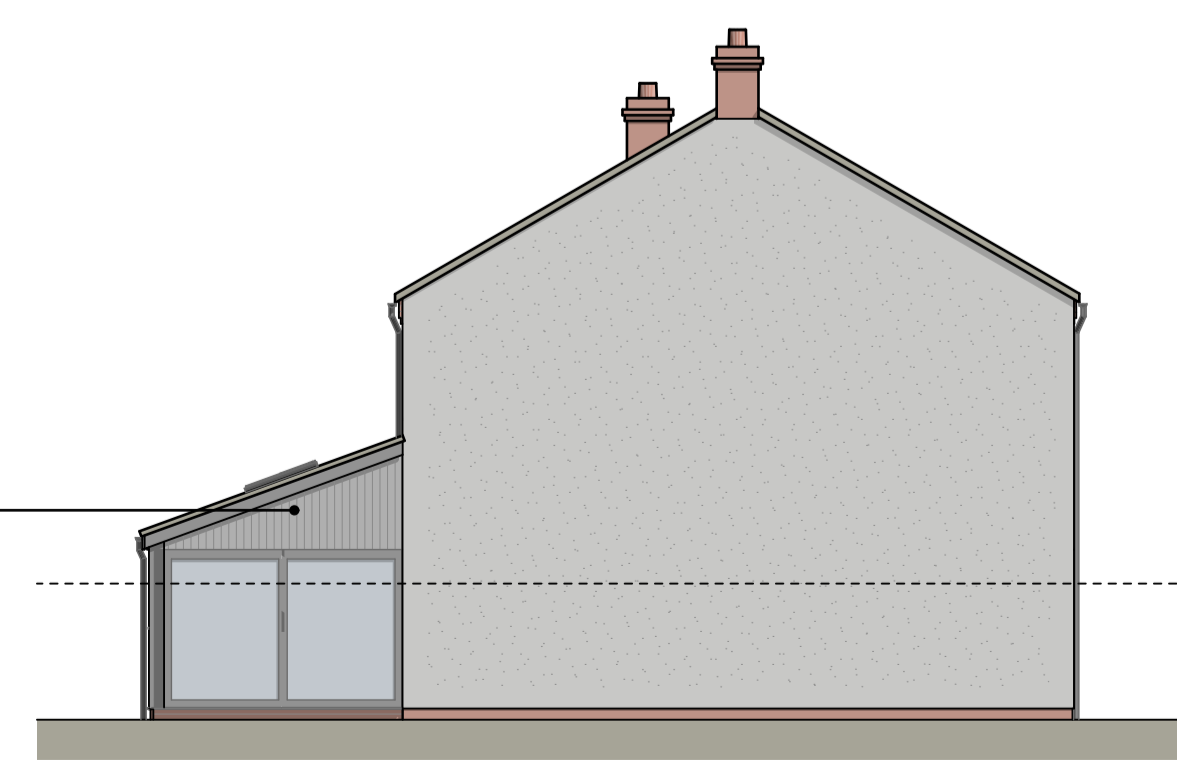

CHA North Elevation 1:100

C	24.08.2022	Scheme revised to client comments
B	04.08.2022	Scheme revised to client comments
A	29.07.2022	Alternative scheme proposed
revision	date	description
 <b>claxton hall architectural ltd</b>		
tel : 01328 862229 address : 1 Vine House, 3 Oak Street, Fakenham, Norfolk, NR21 9DX e-mail : design@claxton-hall.co.uk web : www.claxton-hall.co.uk		
project:	Proposed Alterations The Firs Fulmodeston	sheet size: A1
date:	July 2022	date:
scales:	As Shown	scales:
revision:	C	revision:
ref:	638 - 02	ref:
drawing: Proposal Drawing		