




CHA Ground Floor Plan 1:50

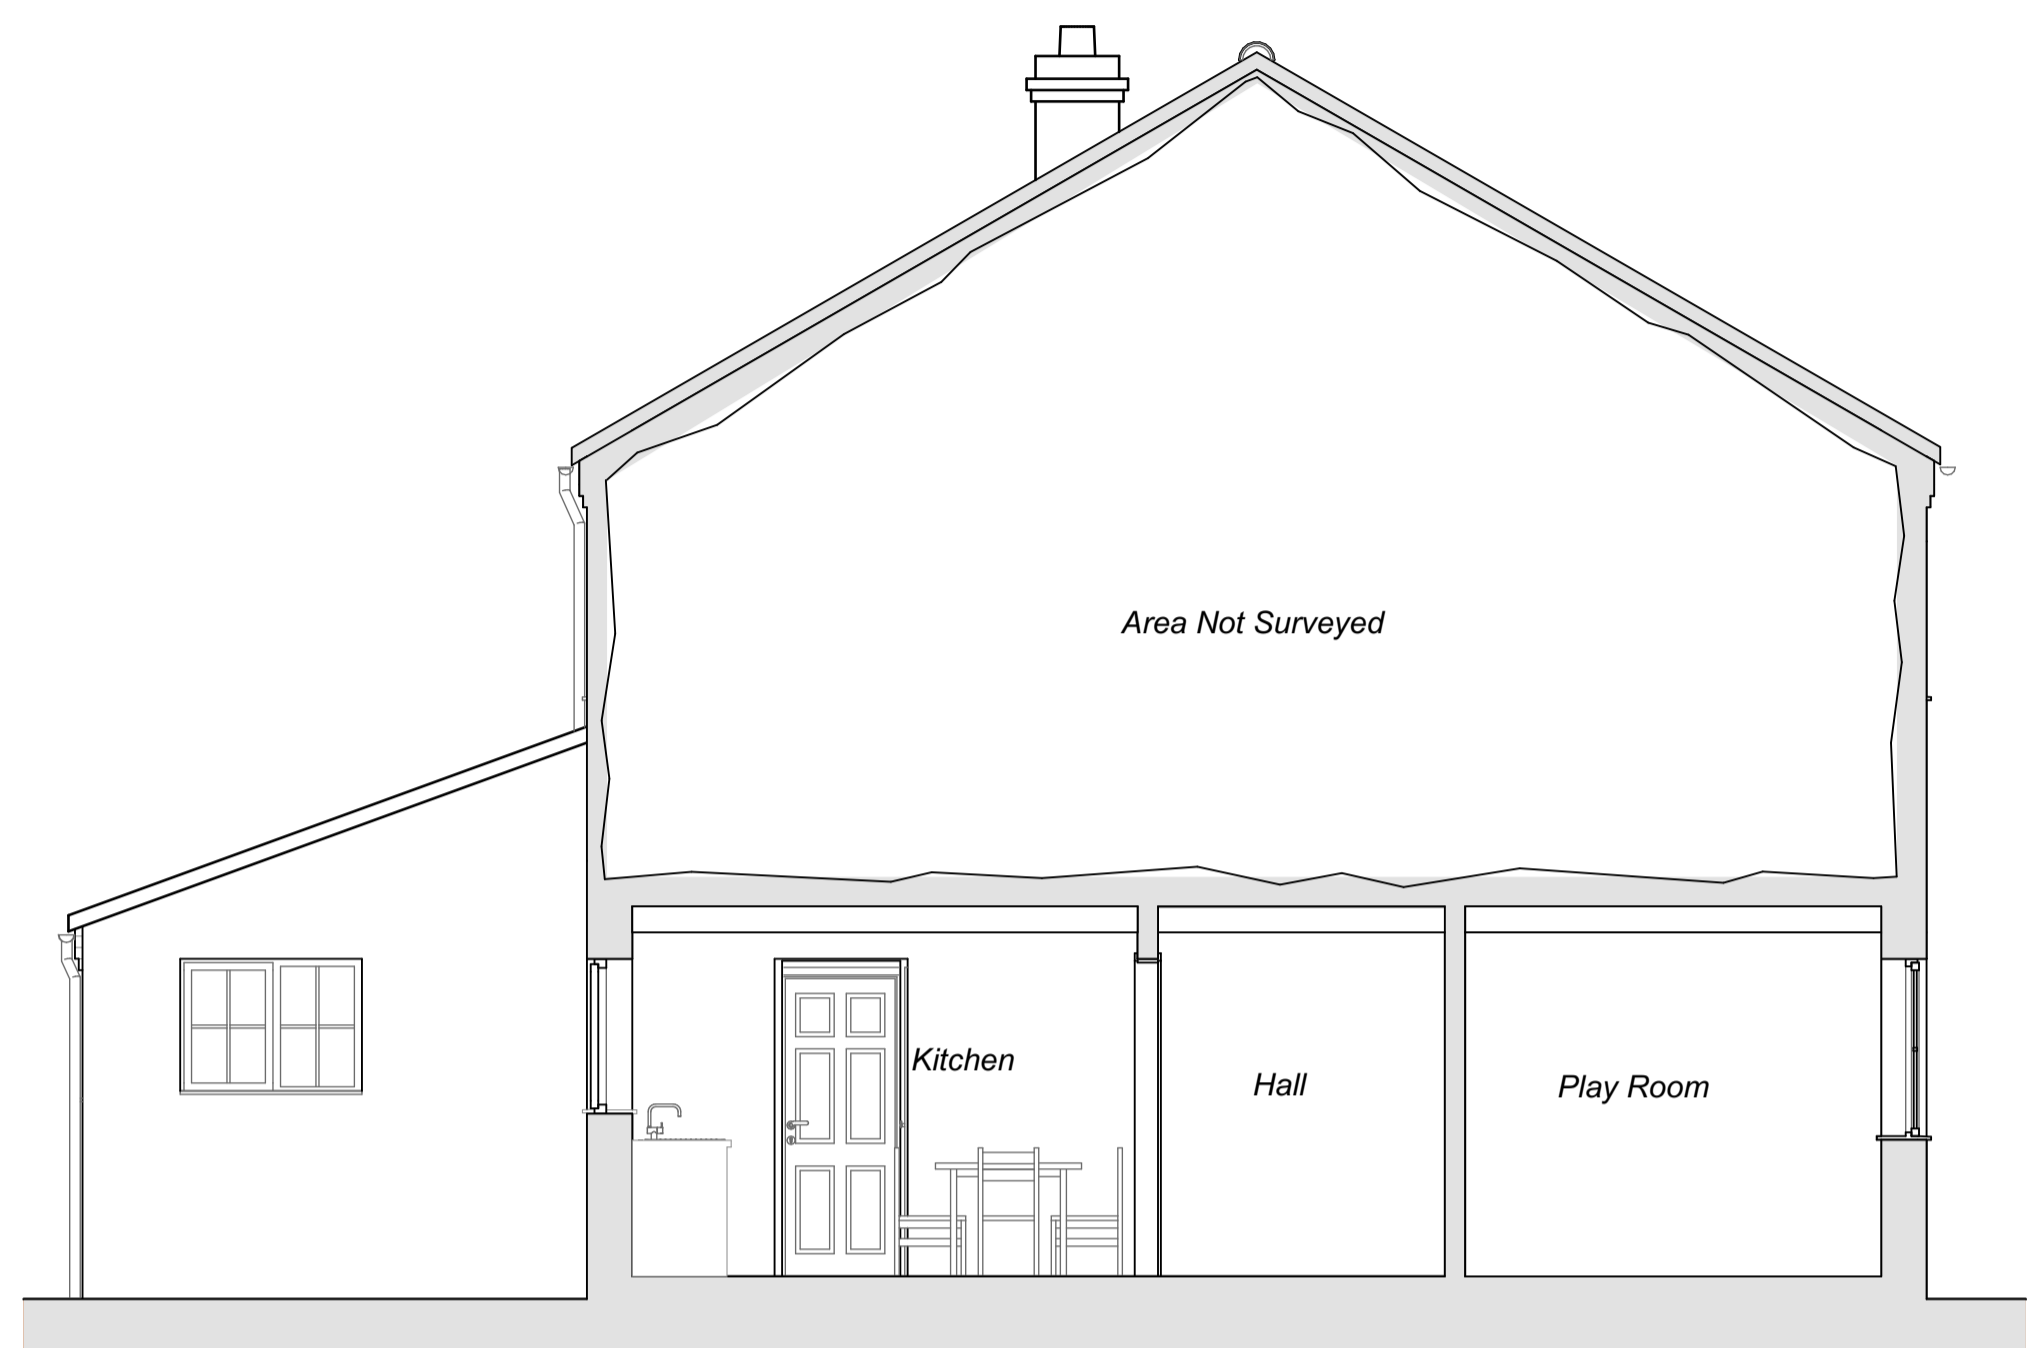

CHA Section A - A 1:50

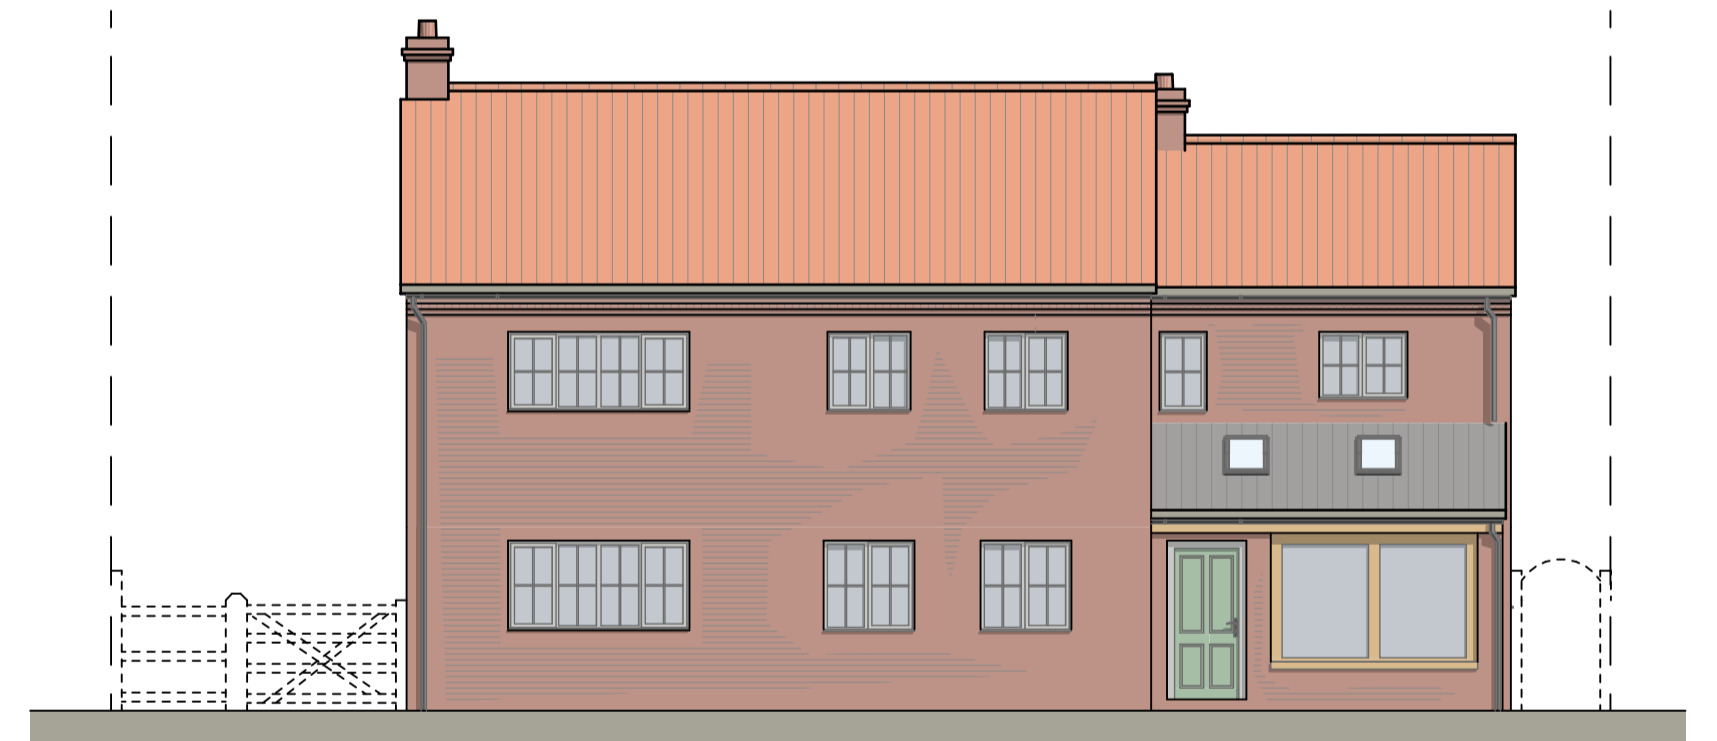


CHA West Elevation 1:100

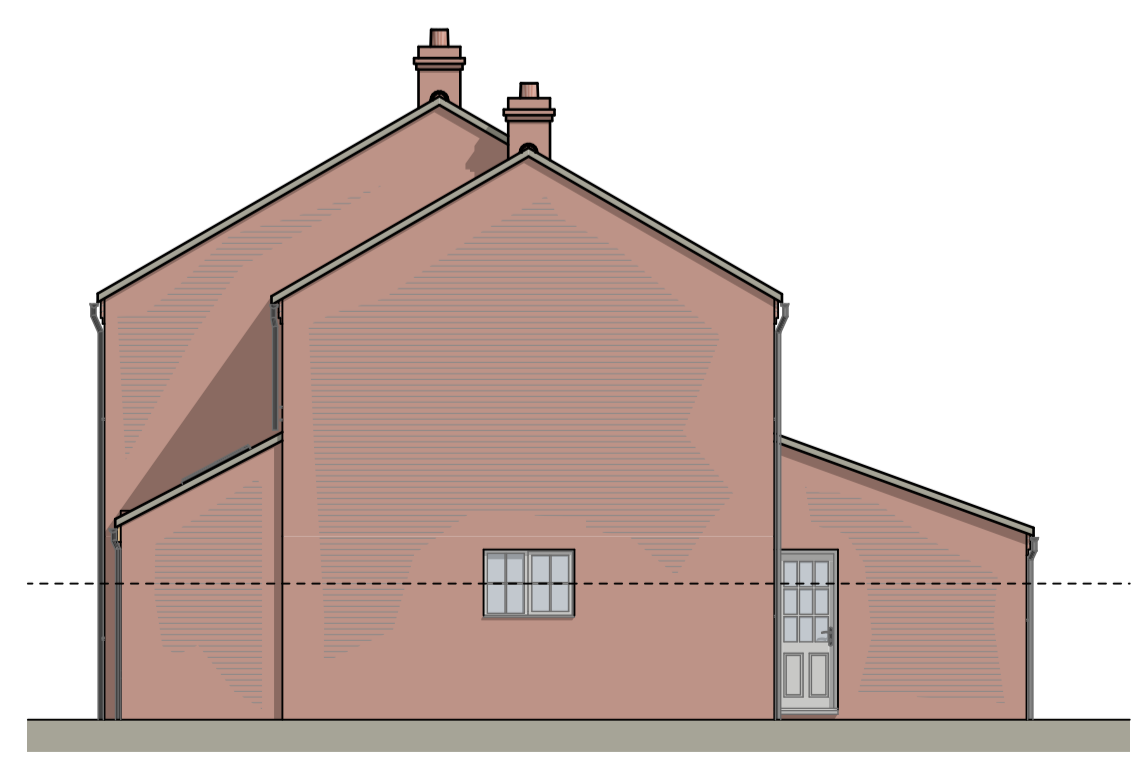

CHA South Elevation 1:100



CHA East Elevation 1:100

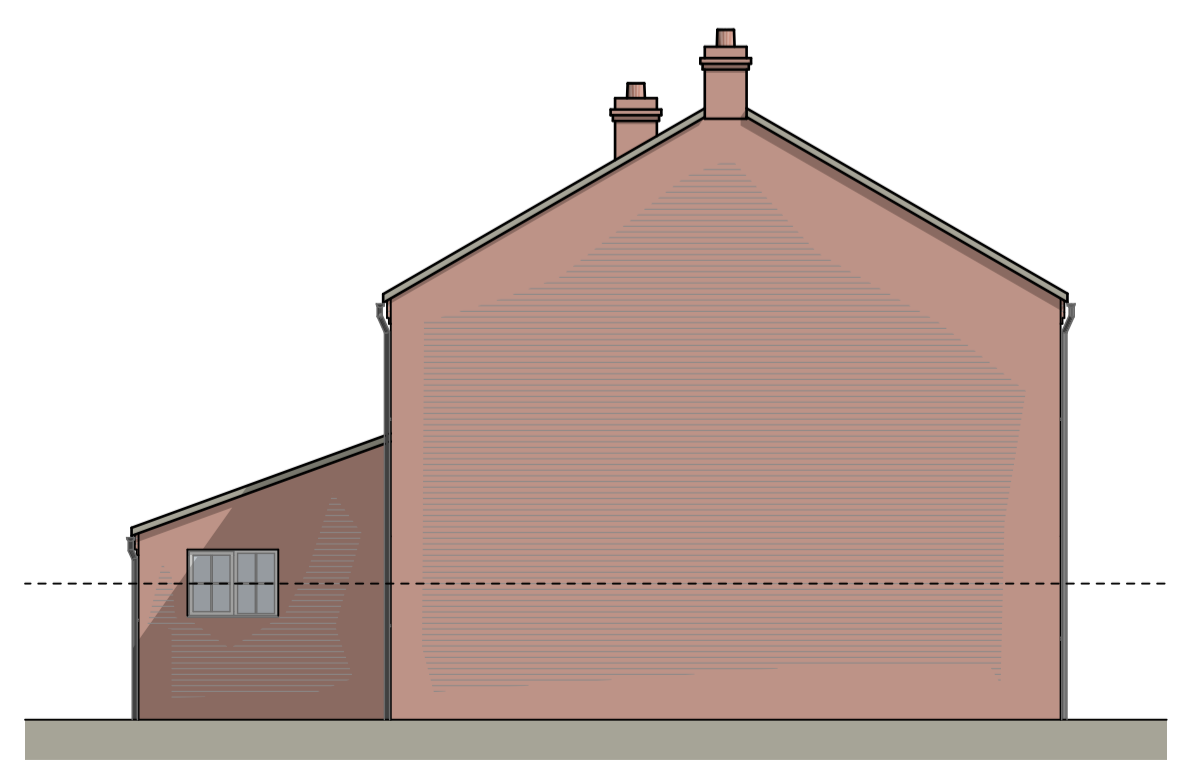

CHA North Elevation 1:100

revision	date	description
<p>CIAT REGISTERED PRACTICE</p>		
<p>claxton hall architectural ltd</p> <p>tel : 01328 862229 address : 1 Vine House, 3 Oak Street, Fakenham, Norfolk, NR21 9DX e-mail : design@claxton-hall.co.uk web : www.claxton-hall.co.uk</p>		
project:	Proposed Alterations The Firs Fulmodeston	sheet size: A1
date:	July 2022	revision:
scales:	As Shown	ref:
drawing:	Survey Drawing - As Existing	638 - 01