






CHA Location Plan 1:1250

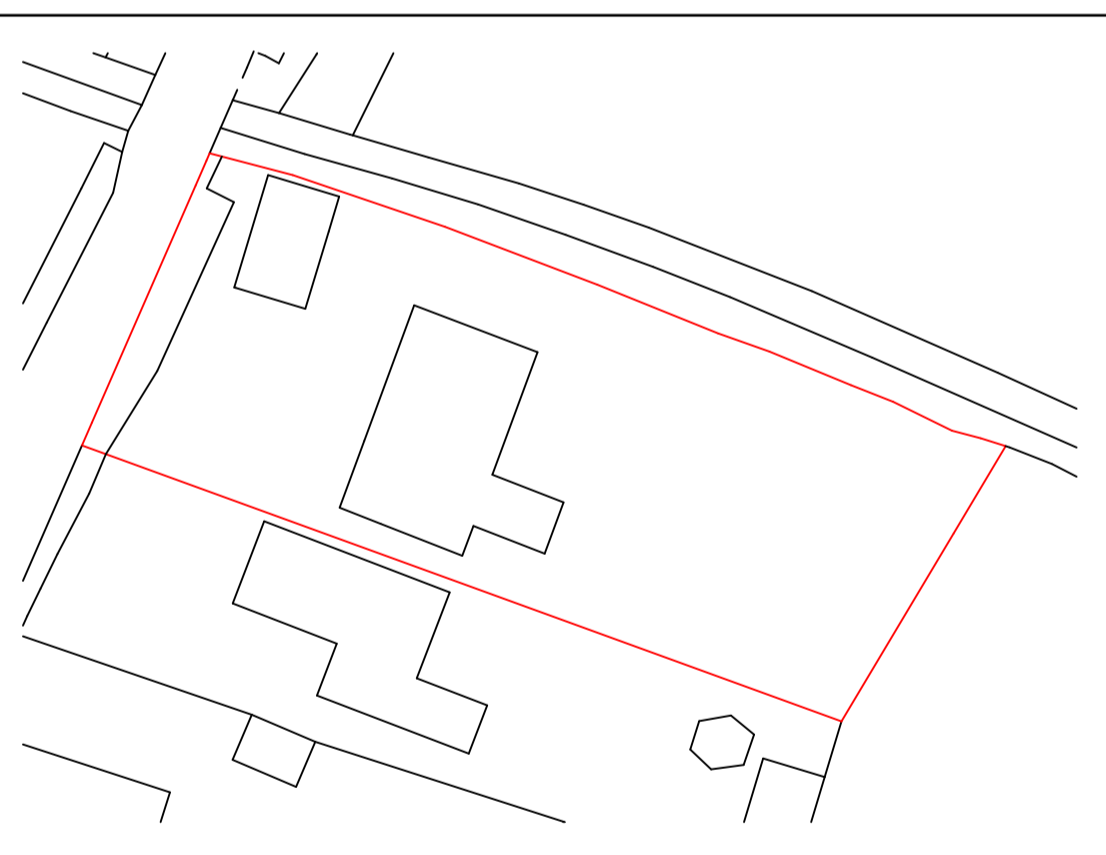


CHA Site Plan 1:500

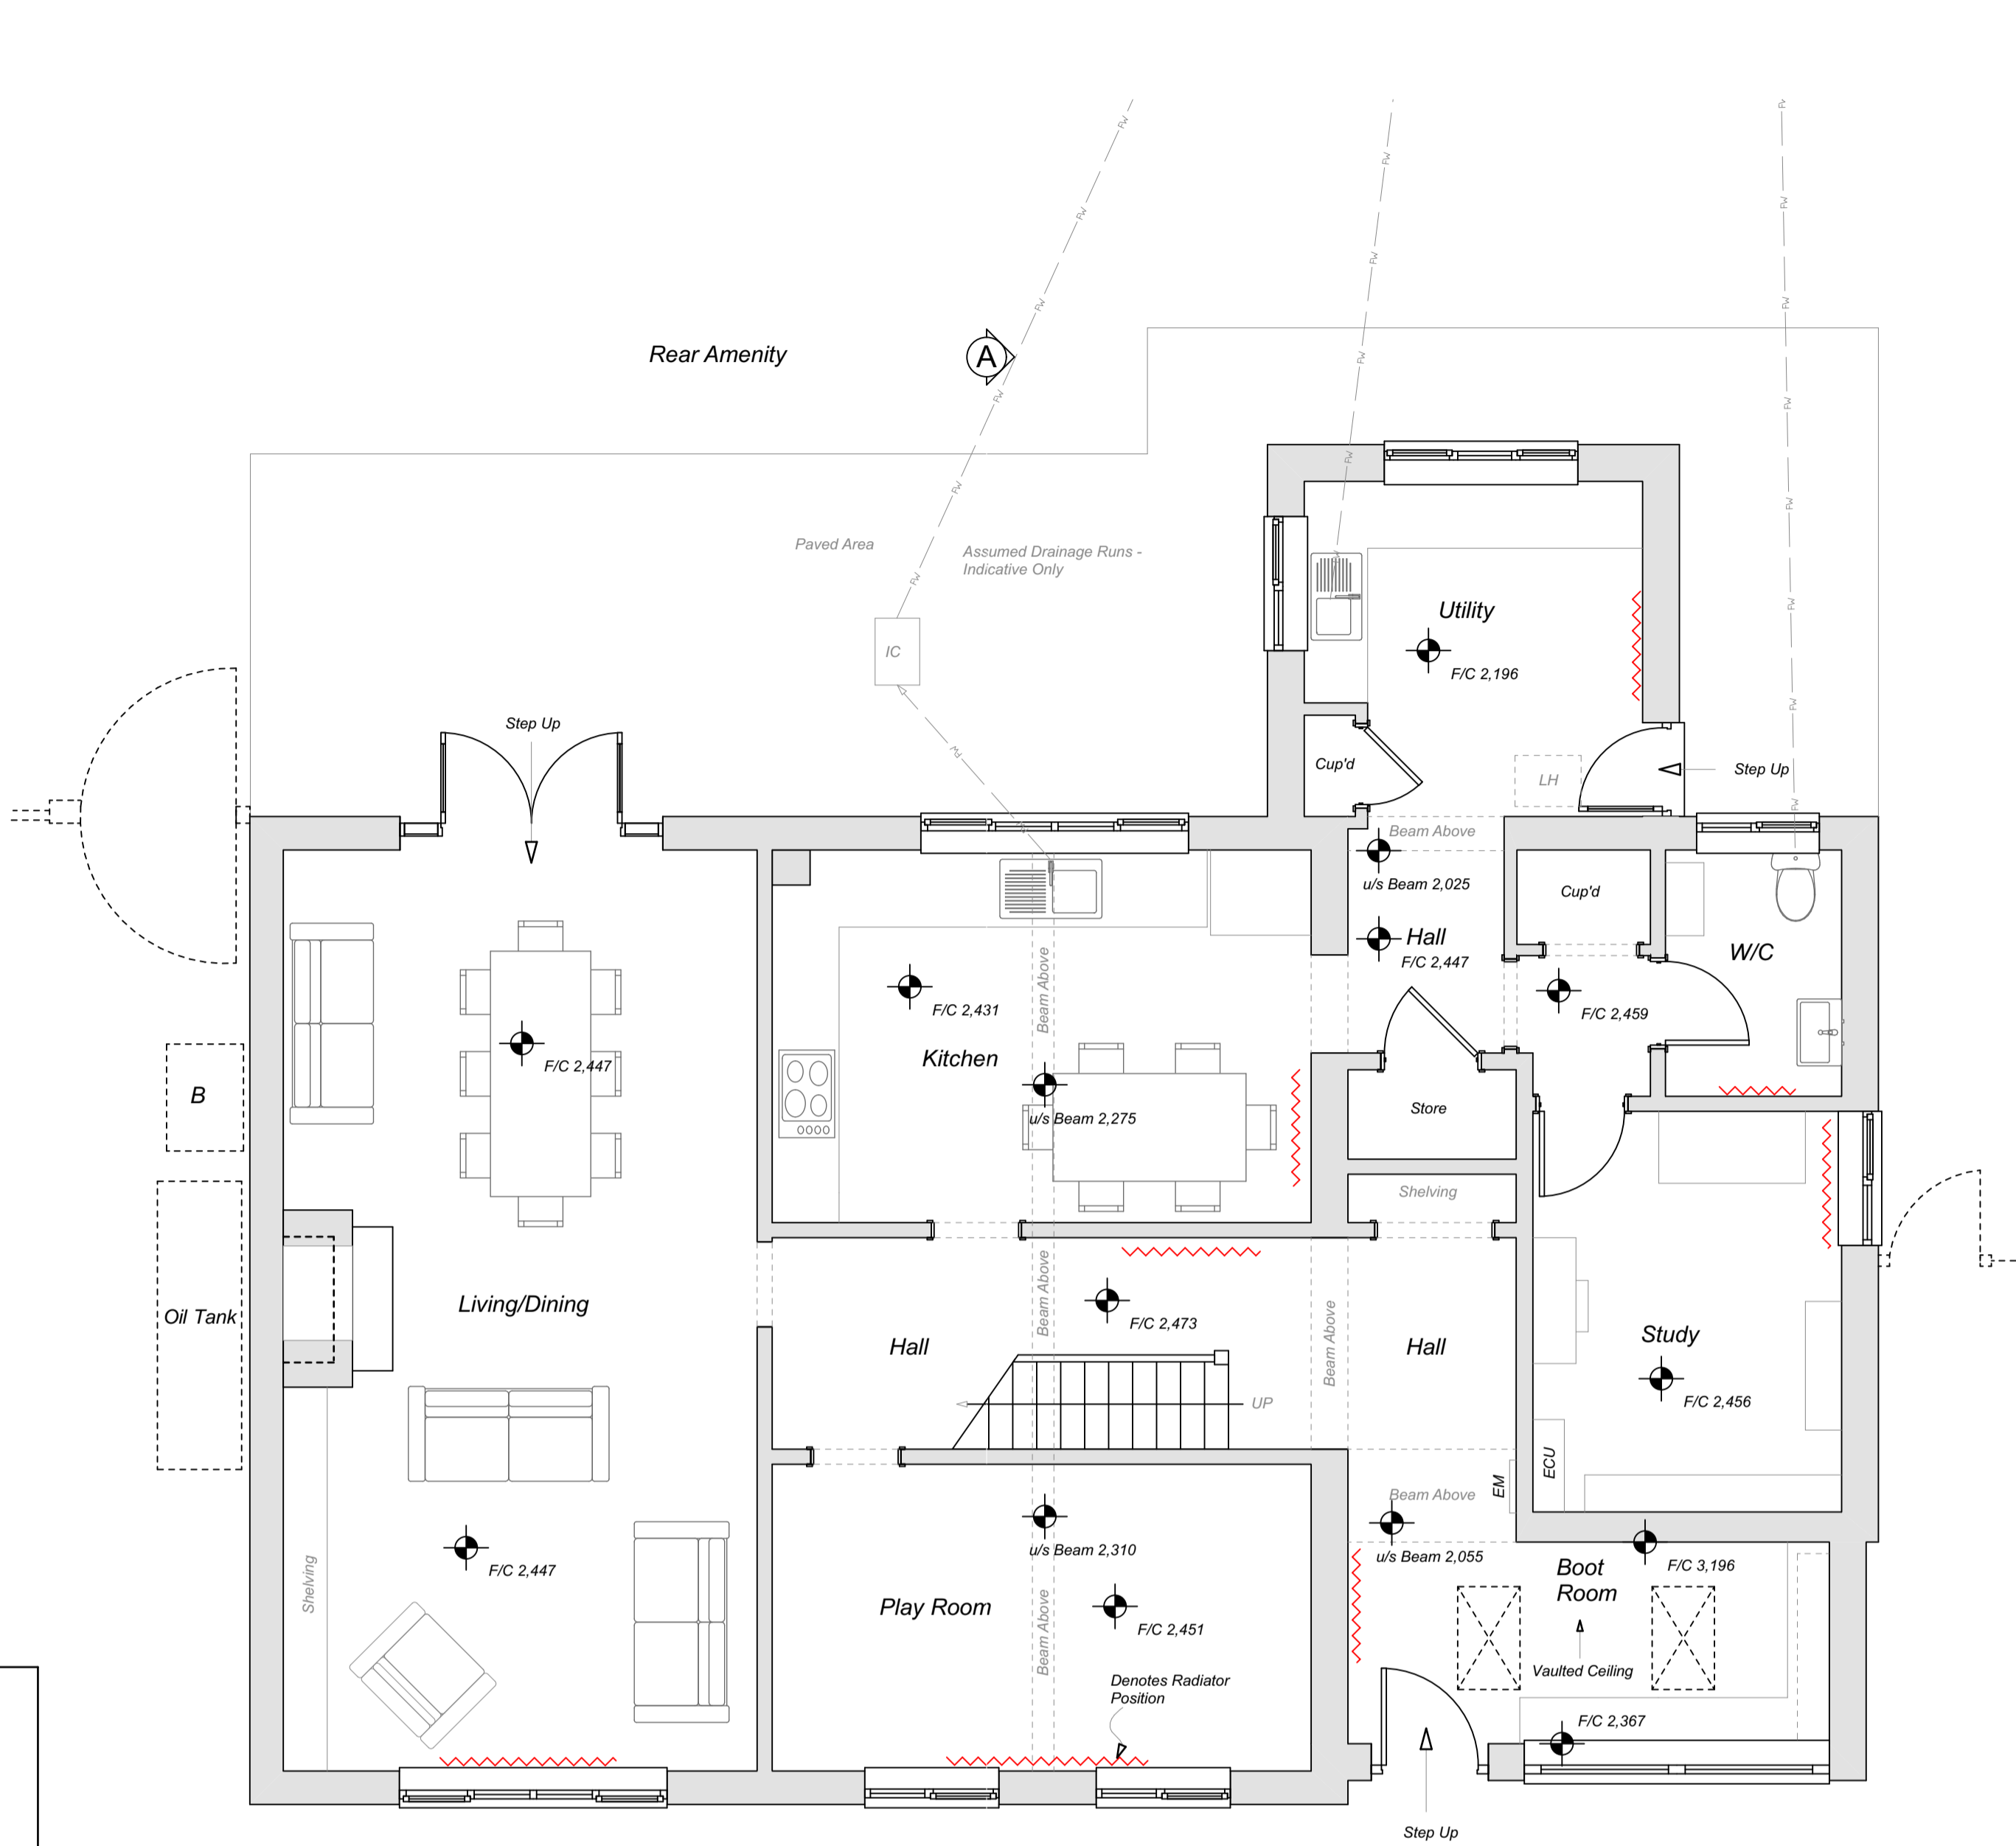


CHA Ground Floor Plan 1:500

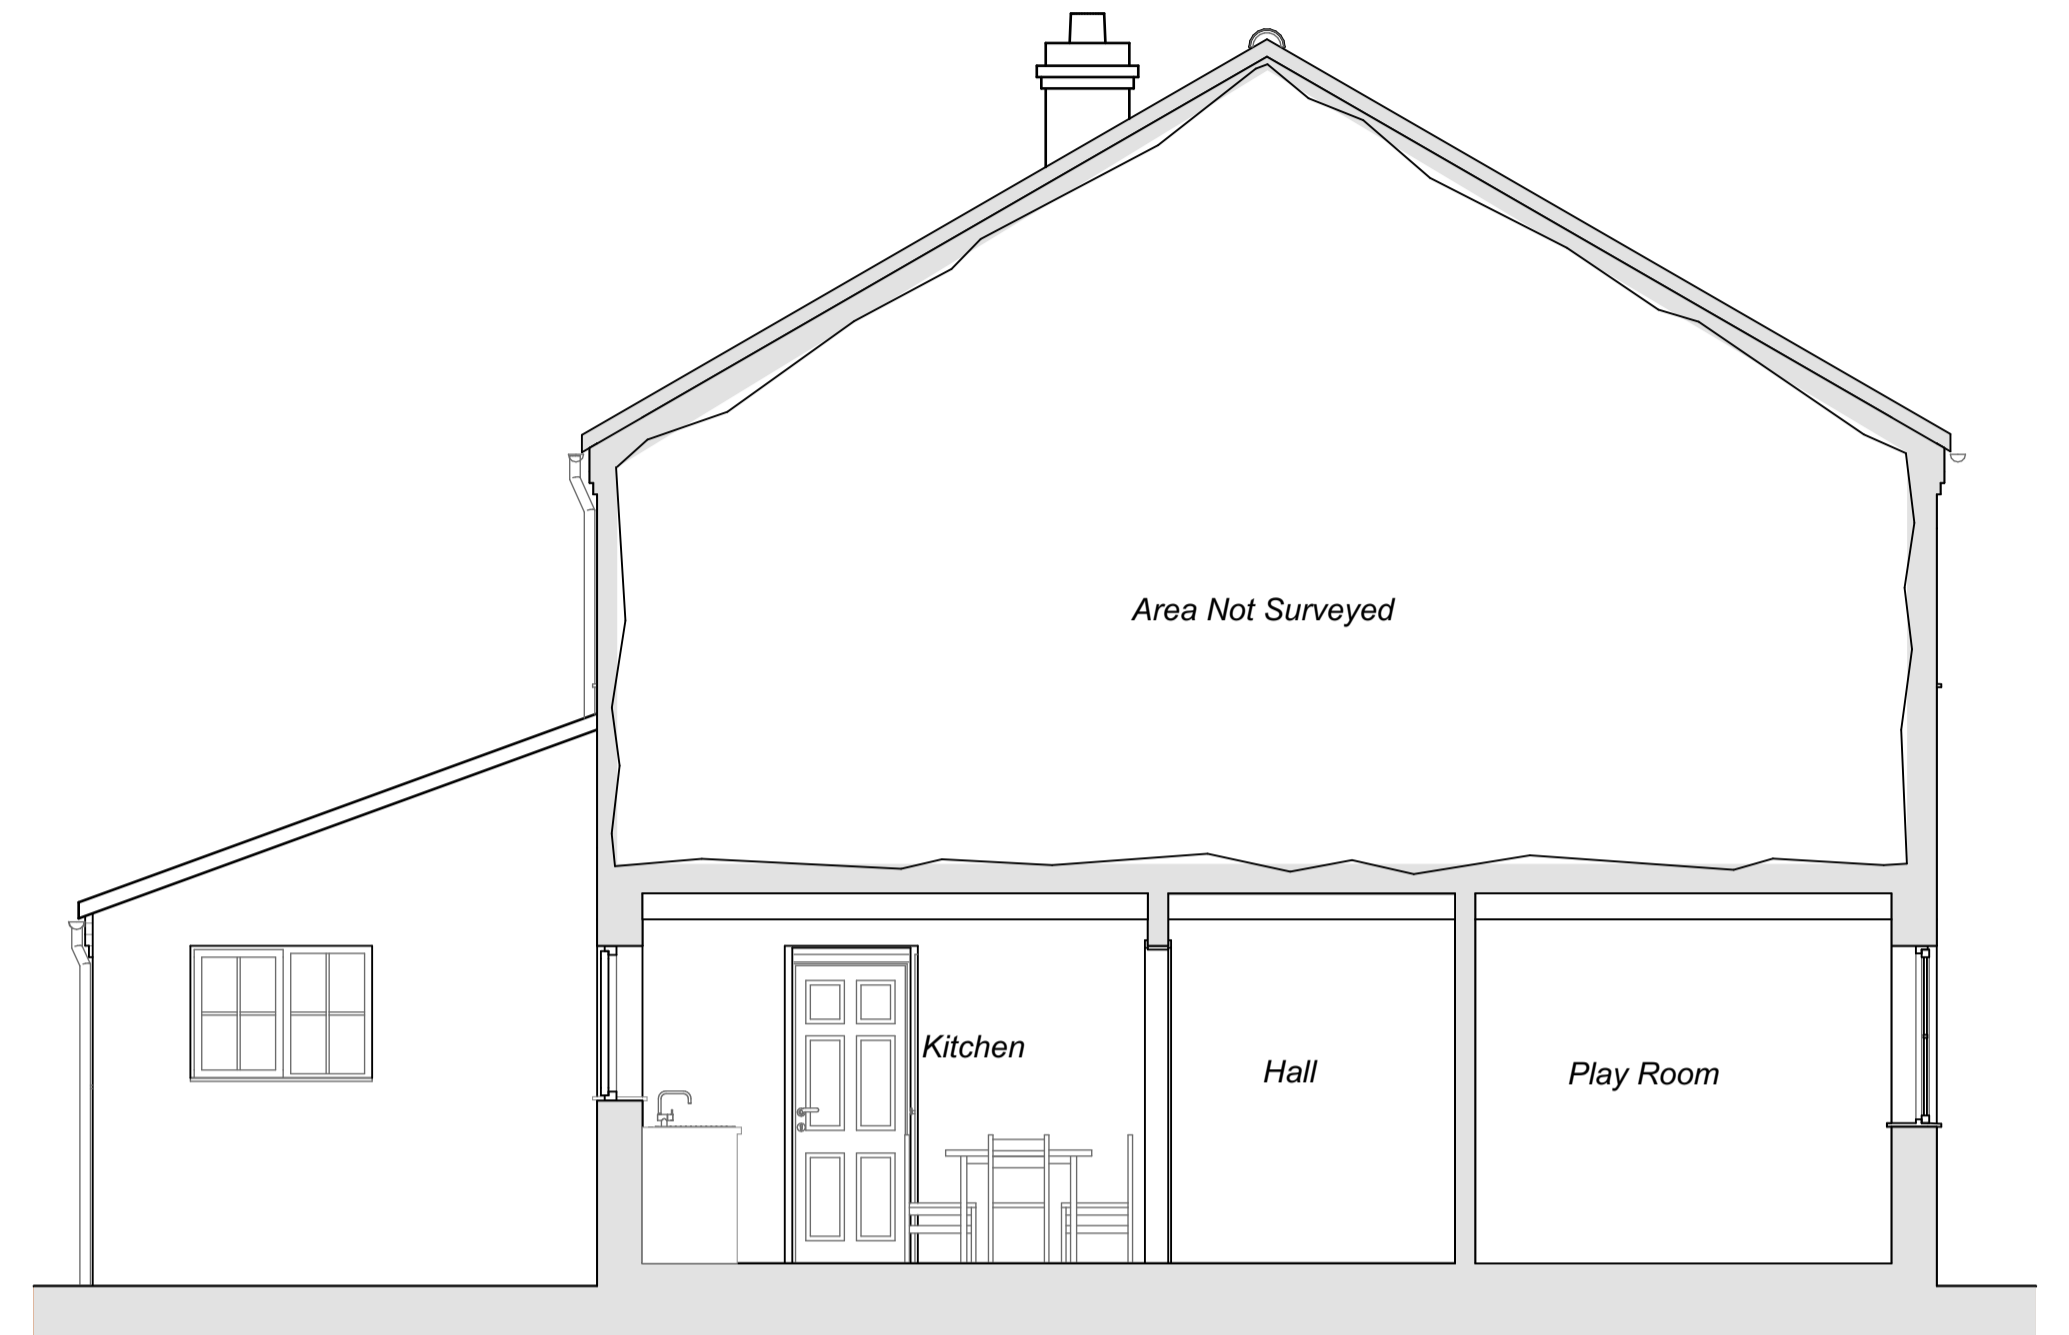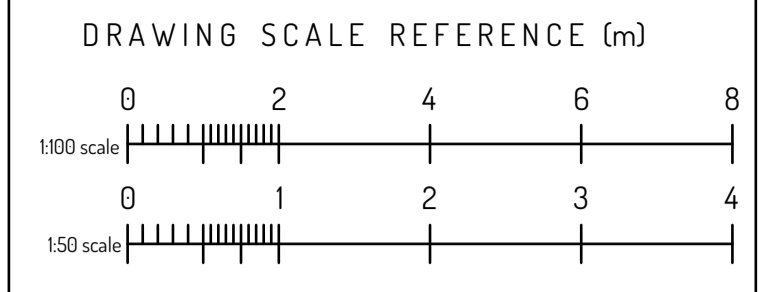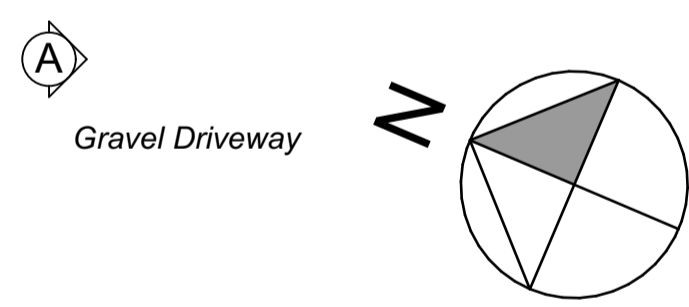


CHA Section A - A 1:50

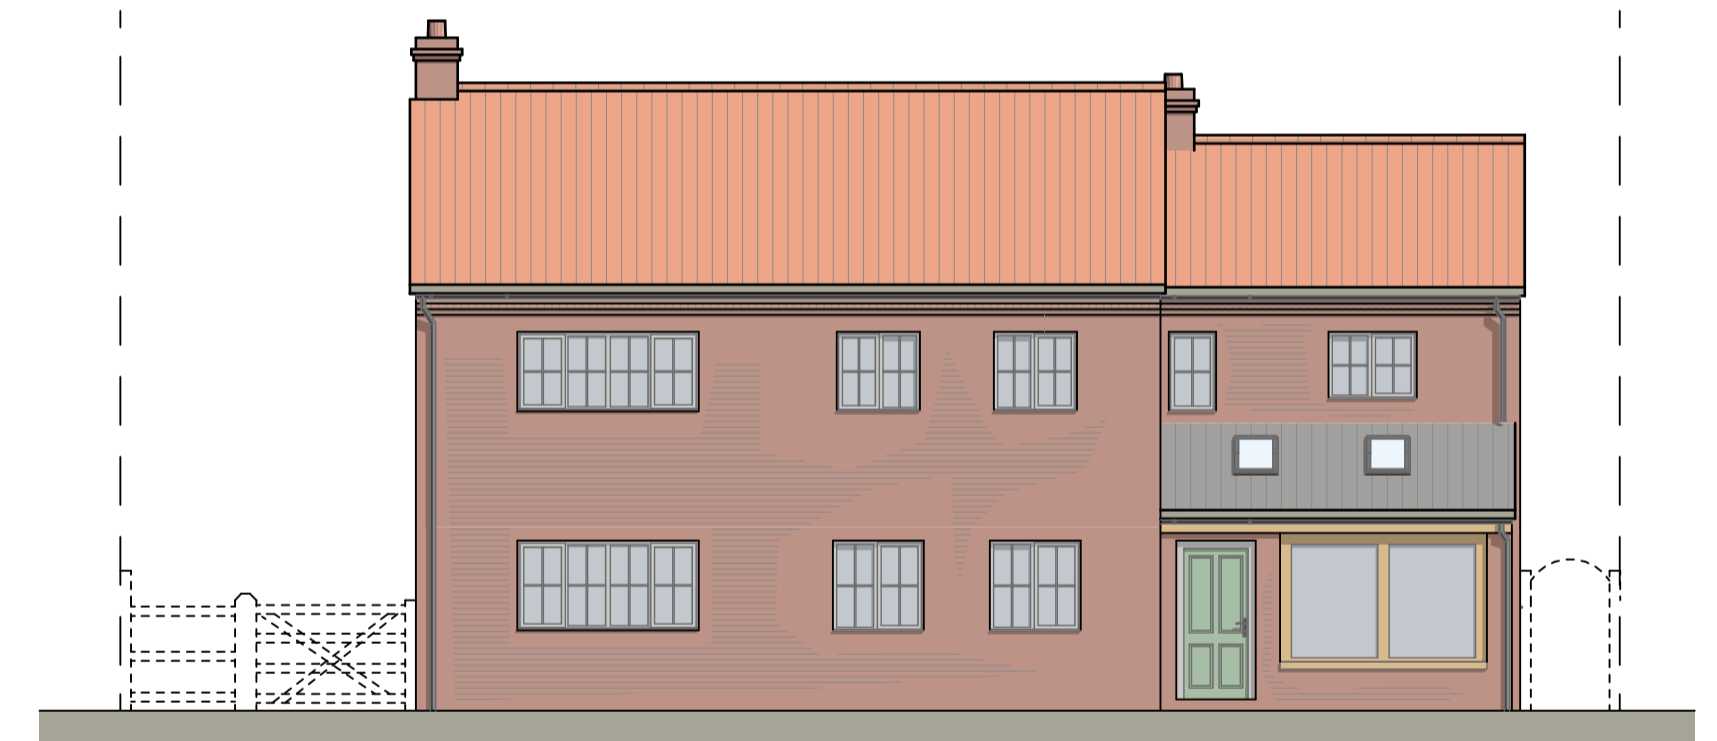


CHA West Elevation 1:100

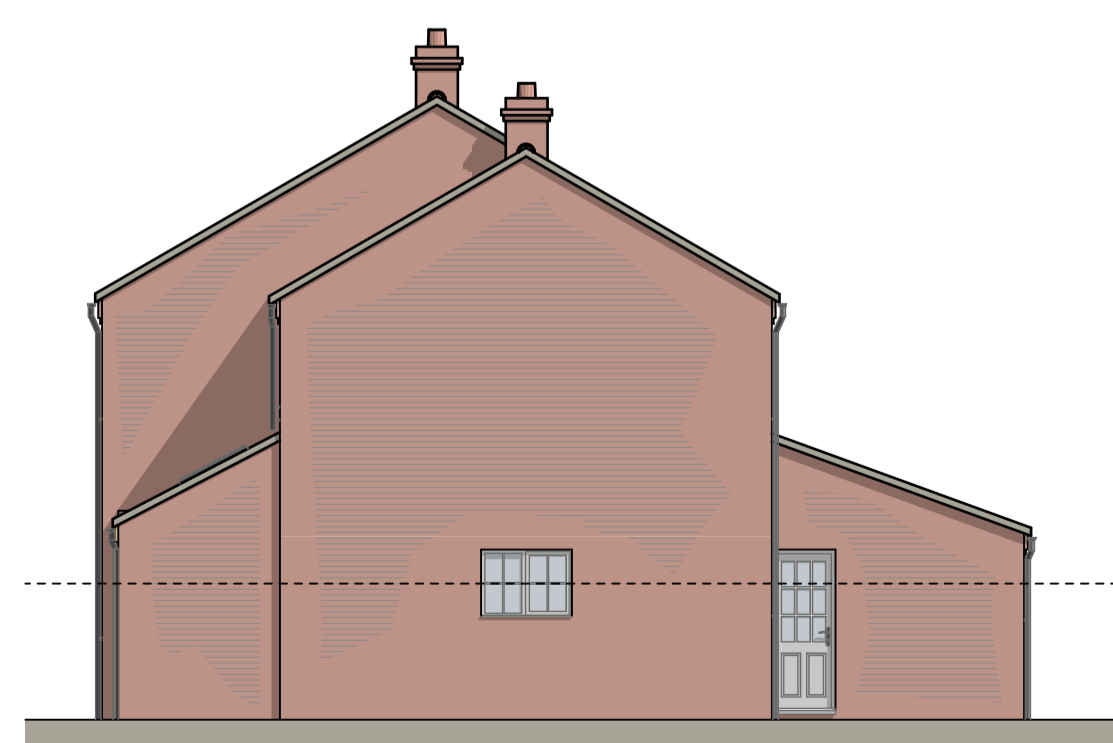

CHA South Elevation 1:100

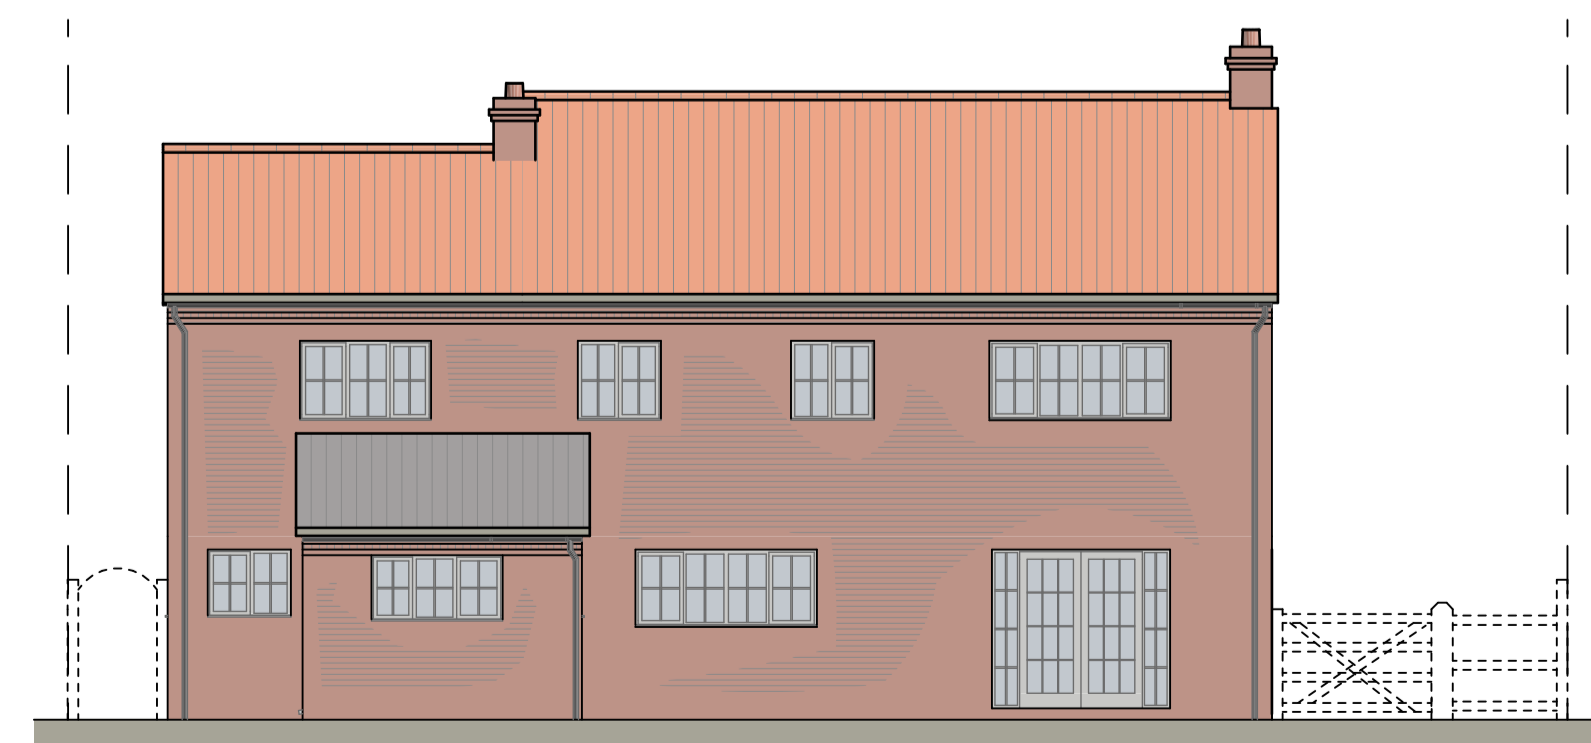

CHA East Elevation 1:100

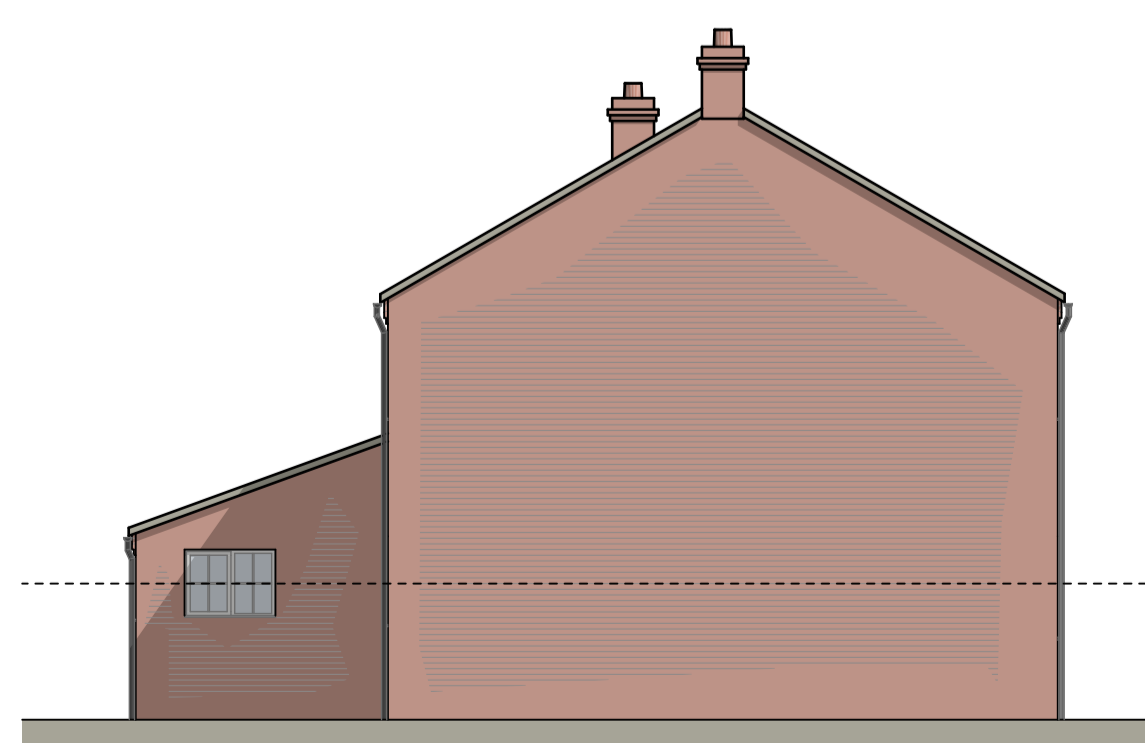

CHA North Elevation 1:100

revision	31.08.2022	Scheme revised to council comments
date		
description		
 <b>CIAT</b> REGISTERED PRACTICE		
<b>claxton hall architectural ltd</b> tel : 01328 862229 address : 1 Vine House, 3 Oak Street, Fakenham, Norfolk, NR21 9DX e-mail : design@claxton-hall.co.uk web: www.claxton-hall.co.uk		
project:	Proposed Alterations The Firs Fulmodeston	sheet size: A1
date:	July 2022	
scales:	As Shown	
revision:	A	
ref:	638 - 01	
Survey Drawing - As Existing		