



PROPOSED ELEVATIONS

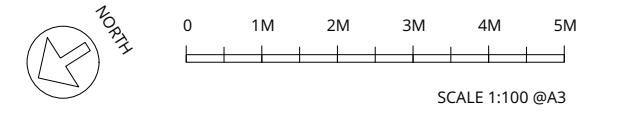


ELEVATION 01

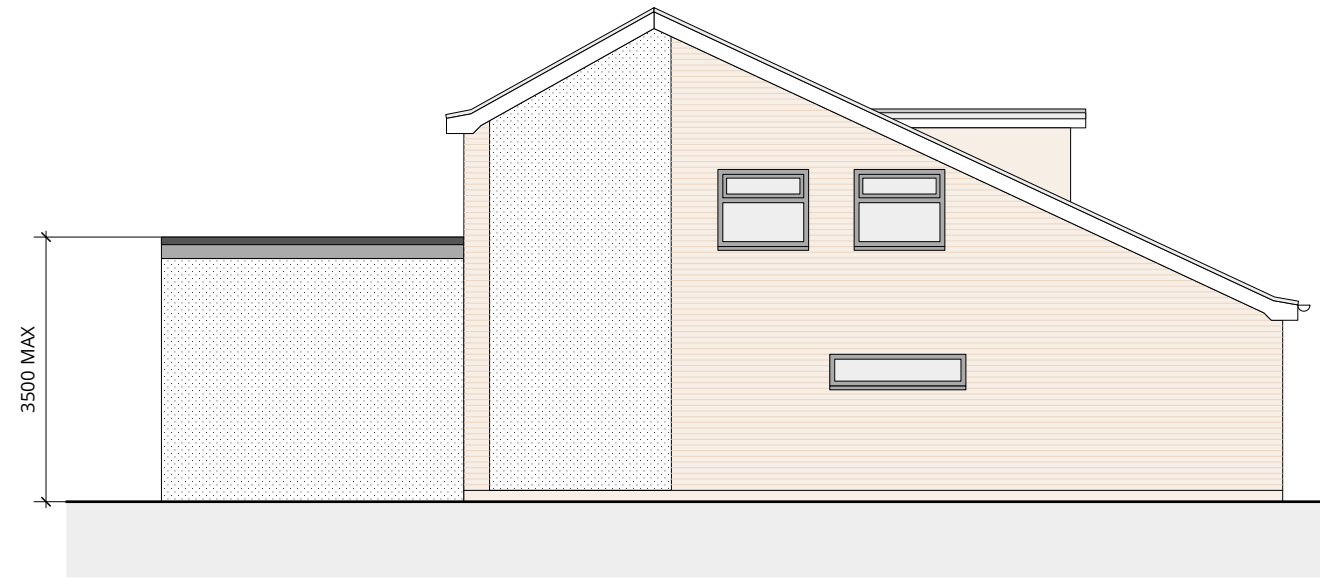

ELEVATION 03



ELEVATION 02

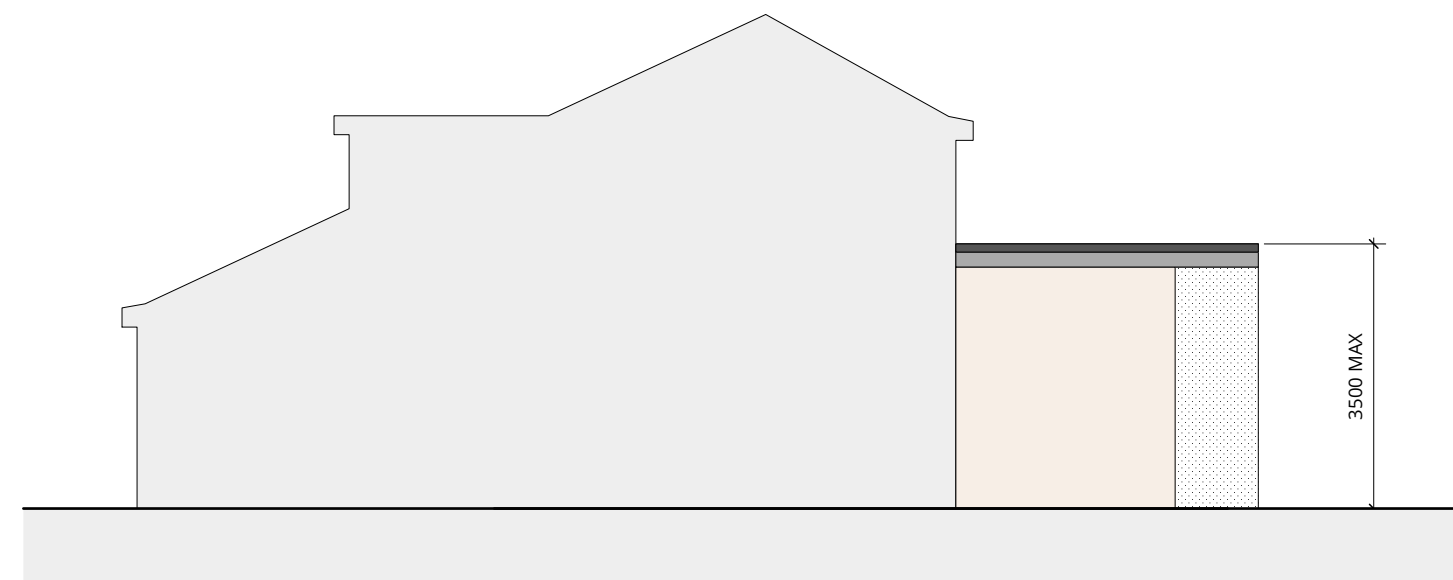

ELEVATION 04

REV	DESCRIPTION	DATE
-	PLANNING	AUG 2022
A	PLANNING	SEP 2022

<b>PROJECT No.</b>	0039
<b>ADDRESS</b>	36 RINGWAY WAVERTON CHESTER CH3 7NP

<b>TITLE</b>	PROPOSED ELEVATIONS
<b>DRAWING No.</b>	PL-05
<b>REVISION</b>	A