




THIS DRAWING IS TO BE READ IN CONJUNCTION WITH ALL RELATED DRAWINGS.
 ALL DIMENSIONS MUST BE CHECKED AND VERIFIED ON SITE BEFORE
 COMMENCING ANY WORK OR PRODUCING SHOP DRAWINGS. THE ORIGINATOR
 SHOULD BE NOTIFIED IMMEDIATELY
 OF ANY DISCREPANCY. THIS DRAWING IS COPYRIGHT AND REMAINS
 THE PROPERTY OF ROGER PARRY & PARTNERS.

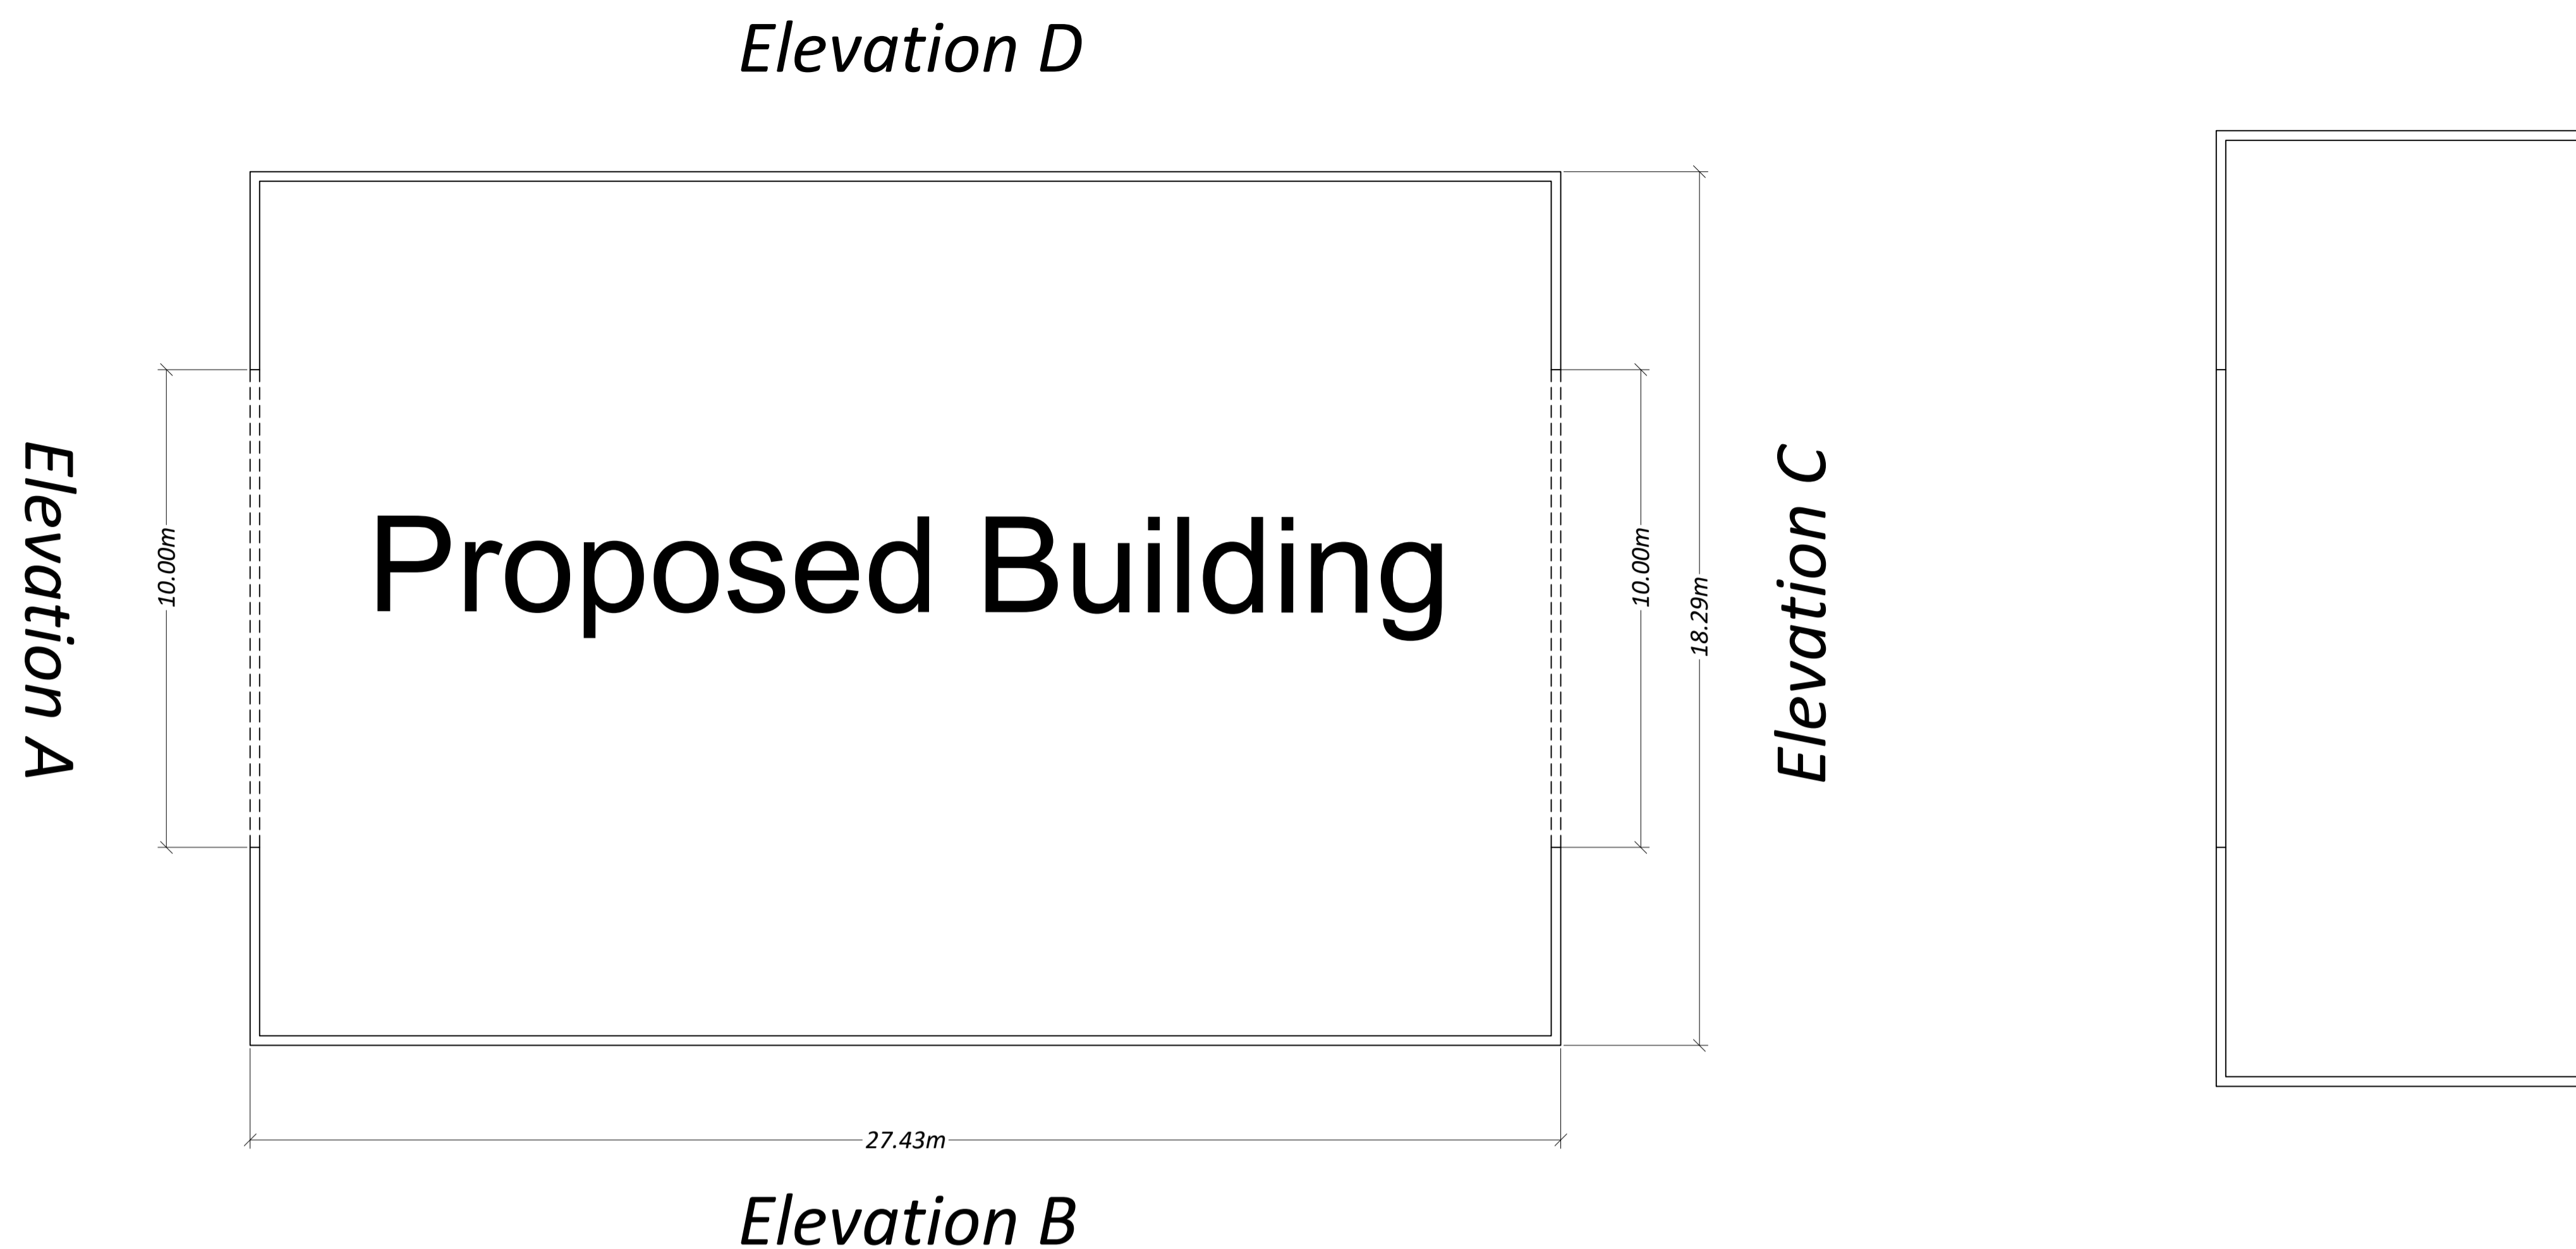

Scale: 1:100

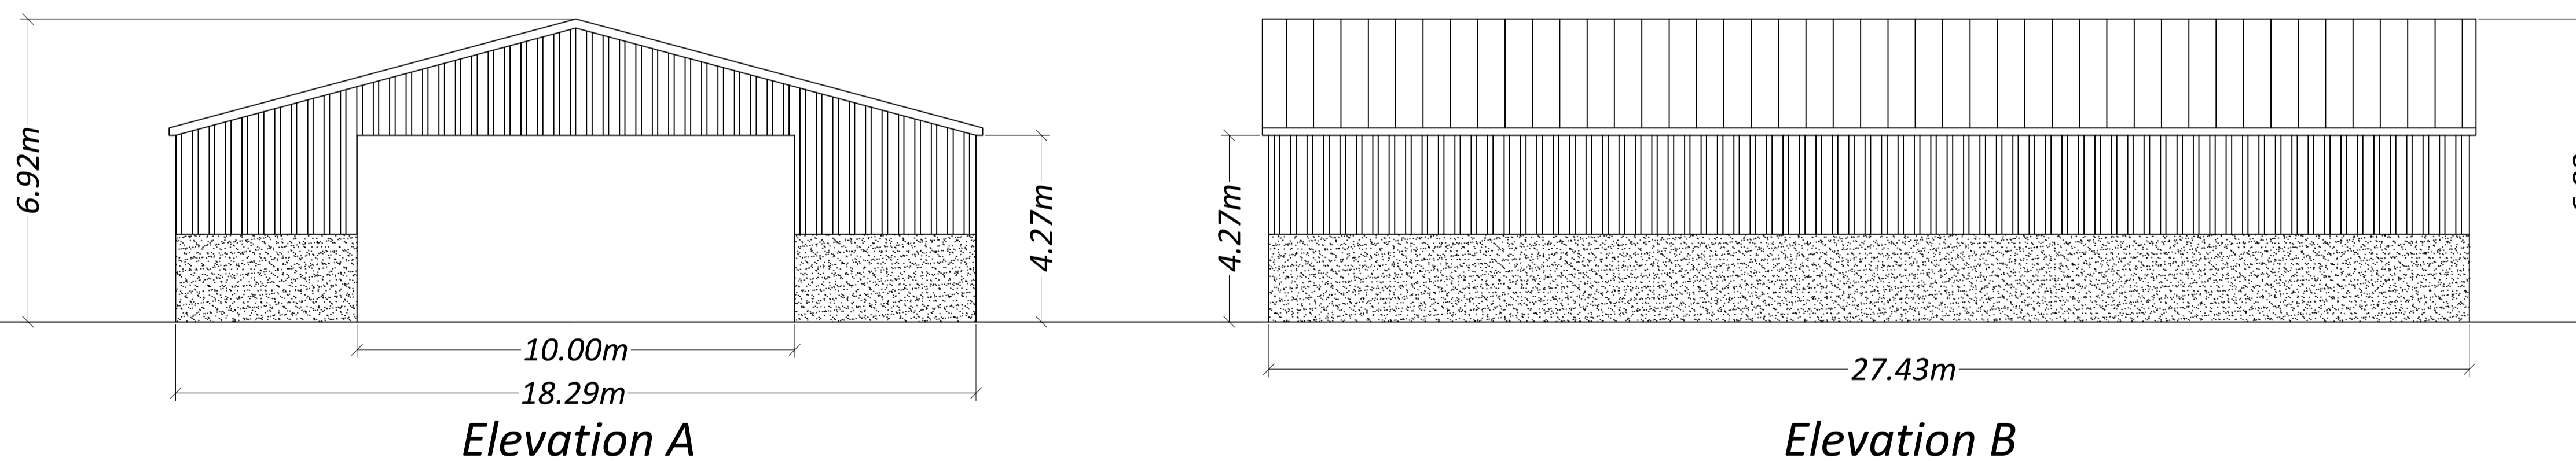

Scale: 1:100

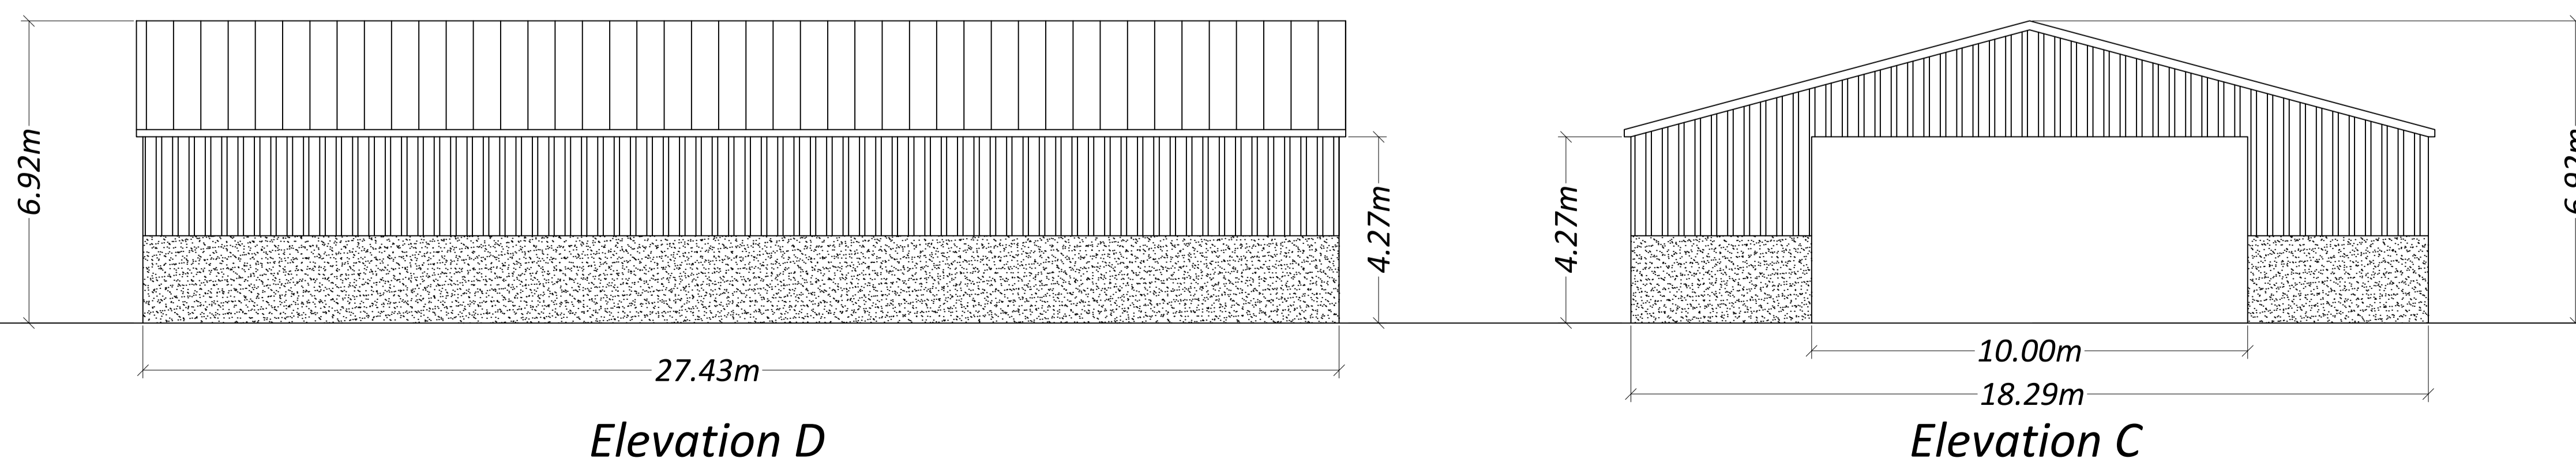

Scale: 1:100

Rev	Description	Date	Dr by	App by
Original				



Residential - Agricultural - Commercial

Project	Erection of an Agricultural Building		
Drawing Title	Proposed Elevation Plan		
Location	Abergwenlas Farm Llanbadarn Fynydd Llandrindod Wells LD1 6YA		
Client	T E Lewis & Son		
Scale (s)	See Plan @ A1		
Drawing No.	RIC-MZ355-12	Rev	-
Drawn by	AZ	Date	2022/08/12

HOGSTOW HALL, MINSTERLEY
 SHREWSBURY, SHROPSHIRE. SY5 0HZ
 Tel: 01743 791336 Fax: 01743 792770
 email: mail@rogerparry.net
 Web address: www.rogerparry.net