


SCALE 1:1250

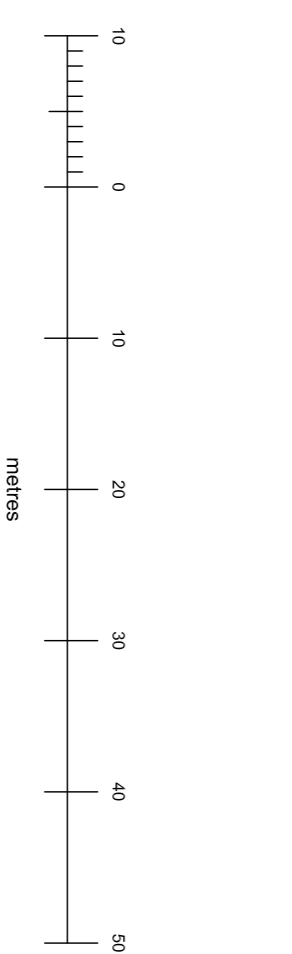

SCALE 1:500

Do not scale from drawings. All levels and dimensions must be checked on site by contractor prior to commencement of works. Any discrepancies or variations must be reported to Clare Wood.

Drawing Status

Approval Tender Construction Information Preliminary As Built

Scale 1:120

0m 3.2m

Revision

Client	DOUBLE RED DUKE
Proposed Block & Location Plan	DOUBLE RED DUKE CLANFIELD
Drawing Title	DOUBLE RED DUKE CLANFIELD
Date	JULY 2022
Status	Planning
Drawn	AW
Checked	GP
Scale	1:250/1:500
Site	AT
Drawing No.	P-00
Client Name	Clare Wood
Client Address	1st Floor, 100 London, SE18 2RZ
Client Contact	07734349444 Eclan@revelinpopup.co.uk