
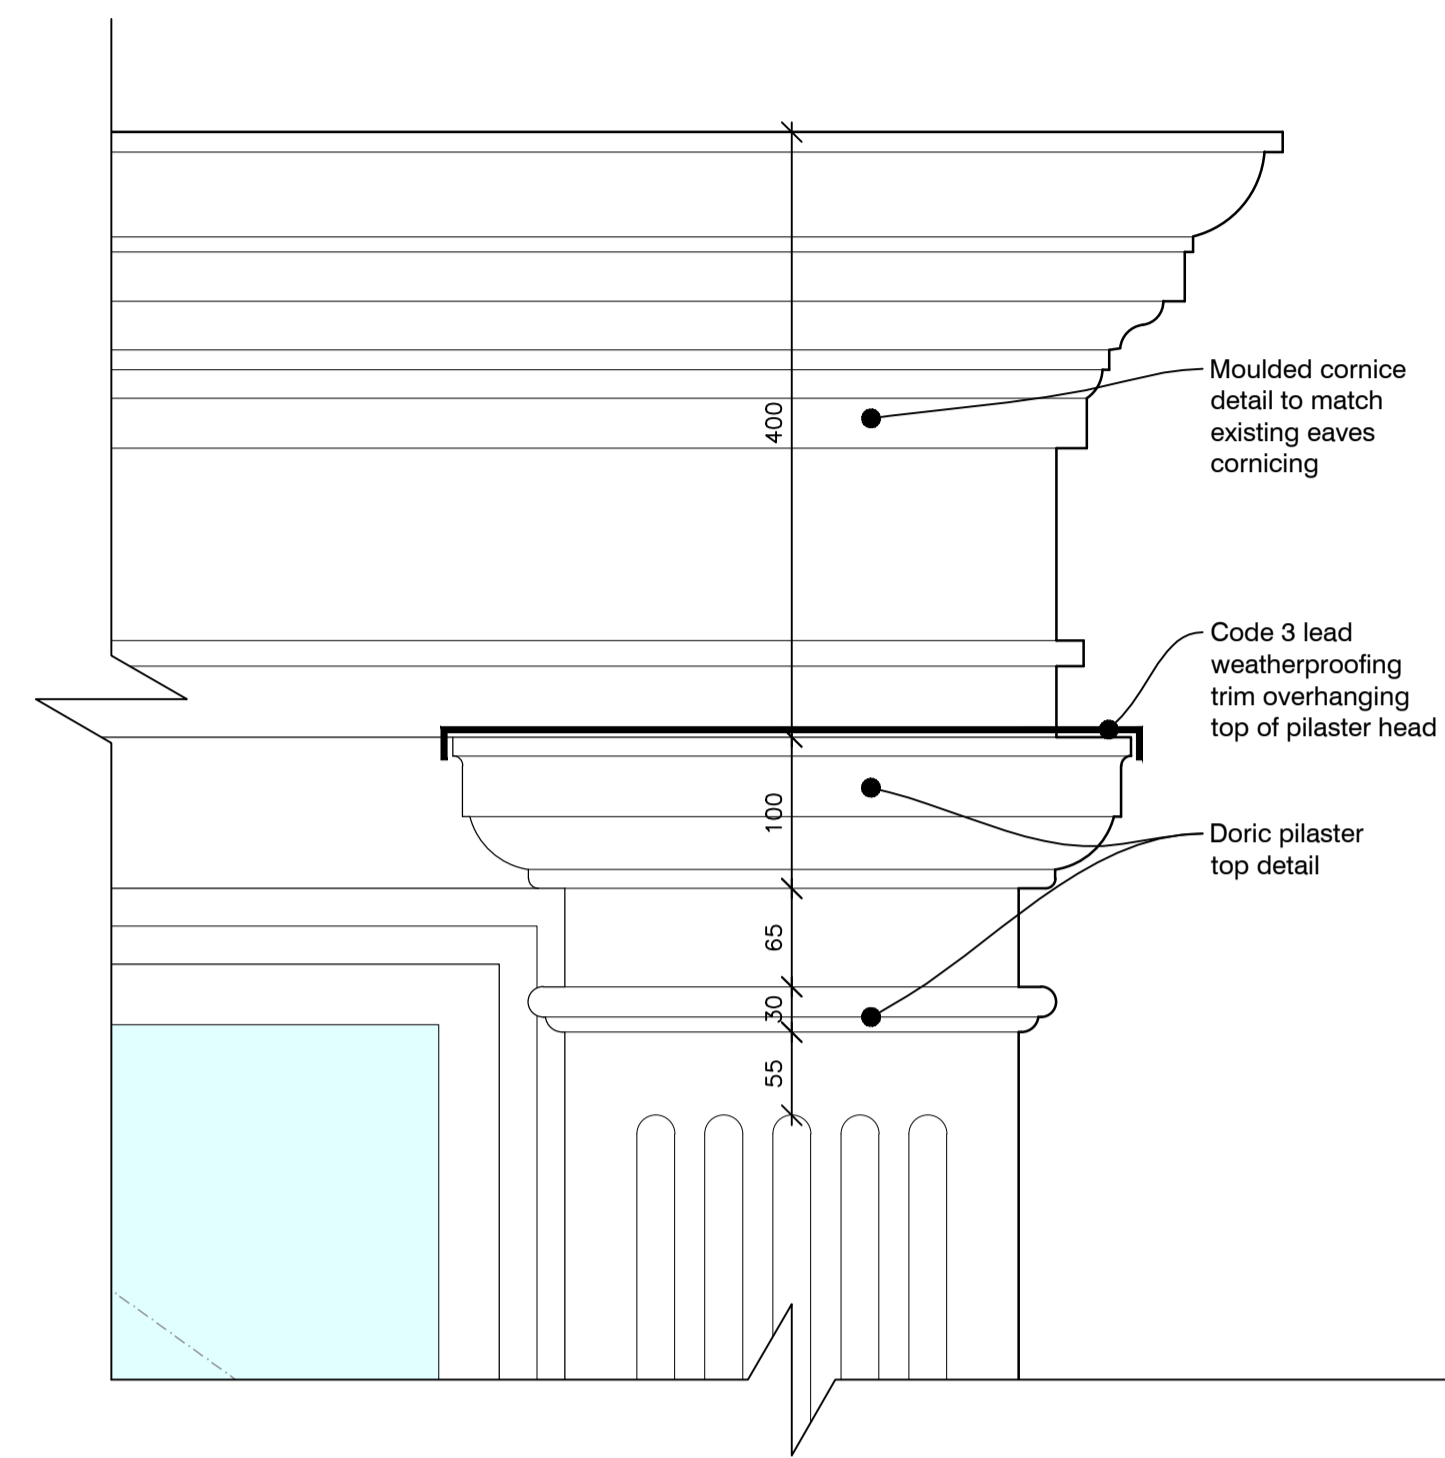



DETAILS - AS PROPOSED

© Design Copyright Reserved. This drawing and design is the property of Neil Dowdman Architecture Ltd. Written consent must be obtained from Neil Dowdman Architecture Ltd before copying or reproducing this drawing. Do not scale this drawing, use figured dimensions only. Contractors are responsible for taking and checking site and building dimensions before proceeding. Any discrepancy must be reported to Neil Dowdman Architecture Ltd immediately.

REVISION: DESCRIPTION: MADE BY: DATE:

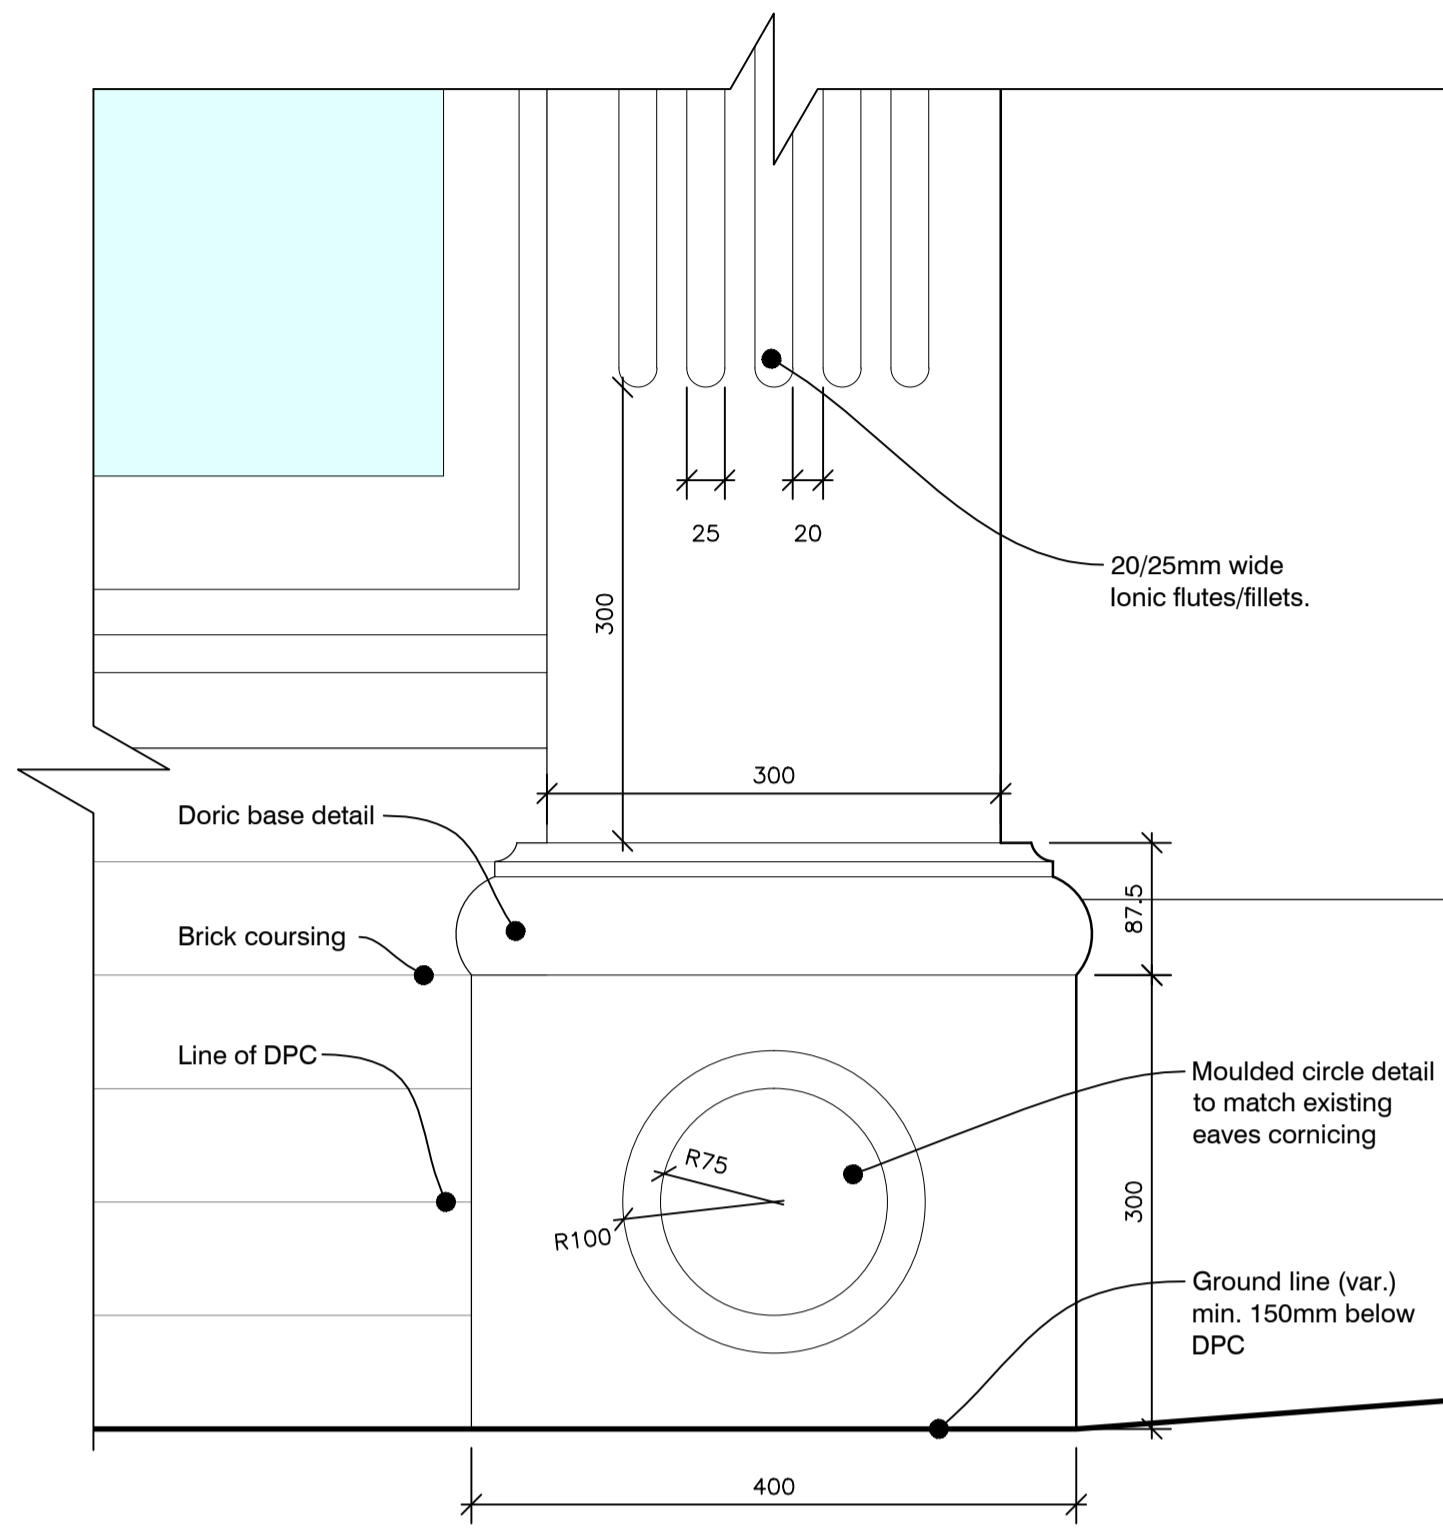

DETAIL A
PILASTER COLUMN BASE
SCALE 1:5

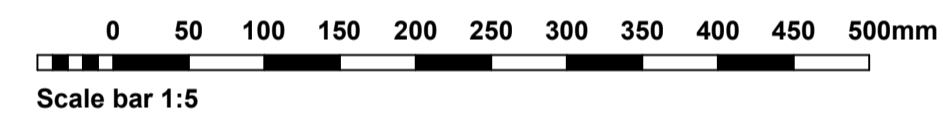

DETAIL B
PILASTER COLUMN TOP
SCALE 1:5

CLIENT: Rigsby Farming Co. Ltd. c/o Mr S. Read

PROJECT: Proposed Orangery at:-
Rigsby House, Rigsby, Alford, Lincolnshire LN13 0AL

TITLE: Details - As Proposed

SCALE: 1:5 @ A1 REVISION LETTER: _____

DRAWN: GAS DRAWING NO: A/3715-3002

CHECKED:  ORIGINAL SIZE: A1

DATE: AUG '22

Architectural Consultants 

BOSTON 12-14 Main Ridge West, Boston PE21 6GQ t: (01205) 357 272 e: boston@neildowdman-architecture.co.uk
STAMFORD 14 Barn Hill, Stamford PE9 2AE t: (01780) 758 522 e: stamford@neildowdman-architecture.co.uk
ALFORD 4-5 Church Street, Alford LN13 9EF t: (01507) 463 863 e: alford@neildowdman-architecture.co.uk
HORNCASTLE 29 St Lawrence Street, Horncastle LN9 5DN t: (01507) 522 659 e: horncastle@neildowdman-architecture.co.uk
LOUTH 62 Northgate, Louth LN11 0LY t: (01507) 601 155 e: louth@neildowdman-architecture.co.uk
SKEGNESS (Satellite Office) t: (01754) 880 080 e: skegness@neildowdman-architecture.co.uk
**By appointment only*

www.neildowdman-architecture.co.uk



Planning | Design | Project Management