
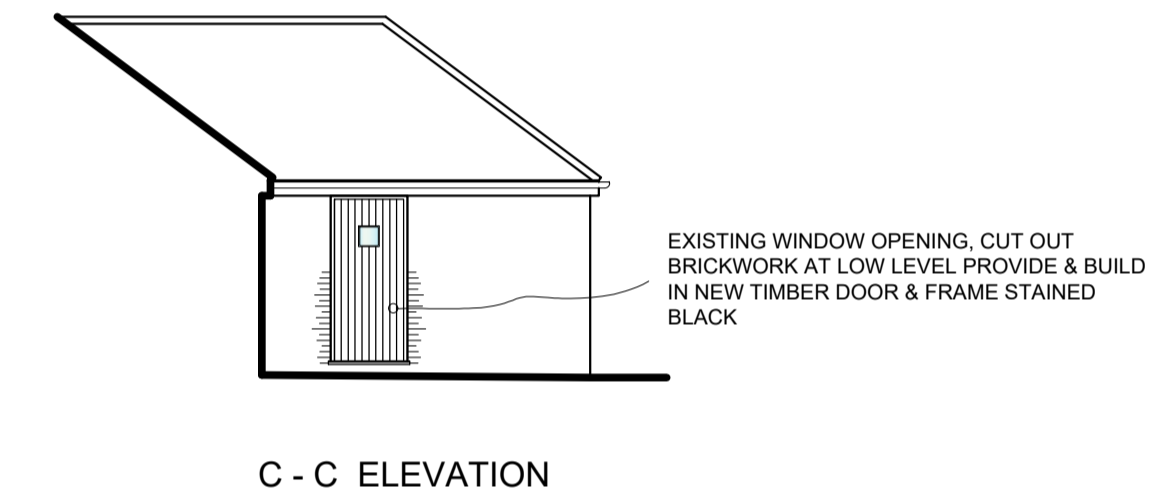
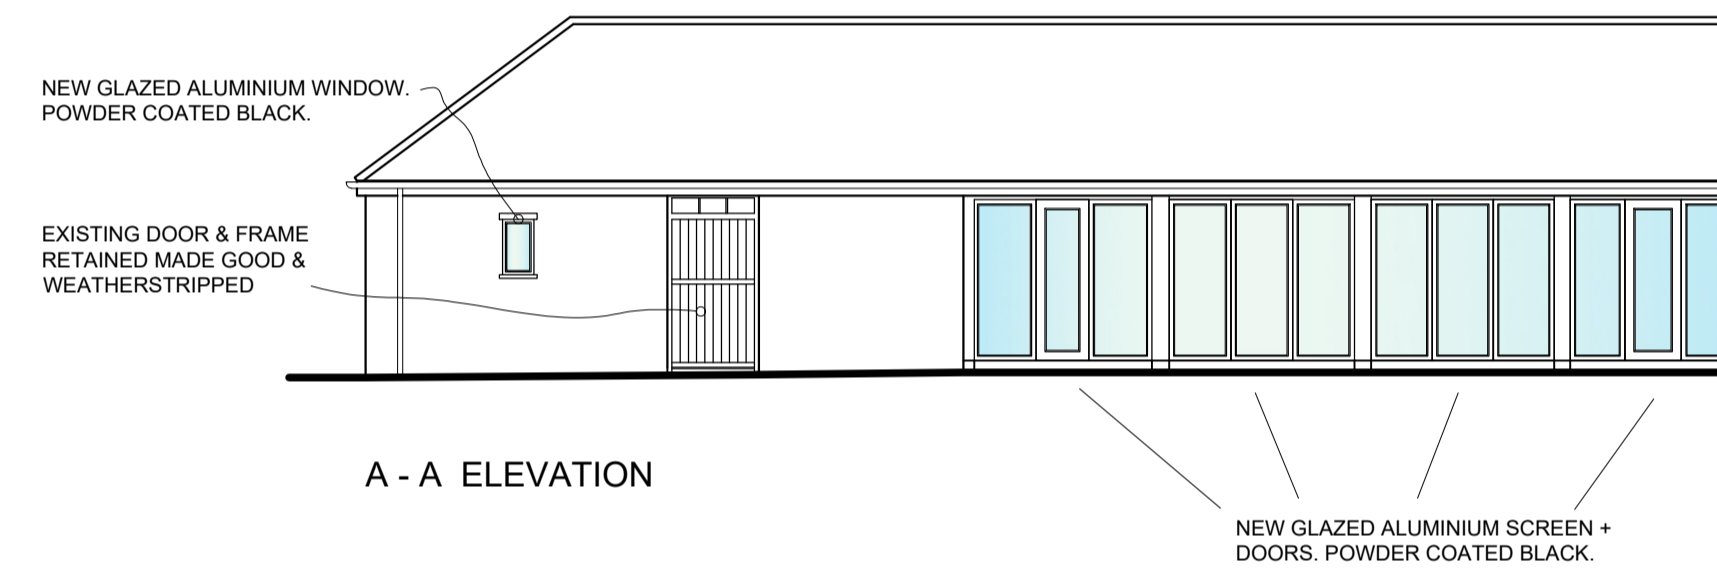
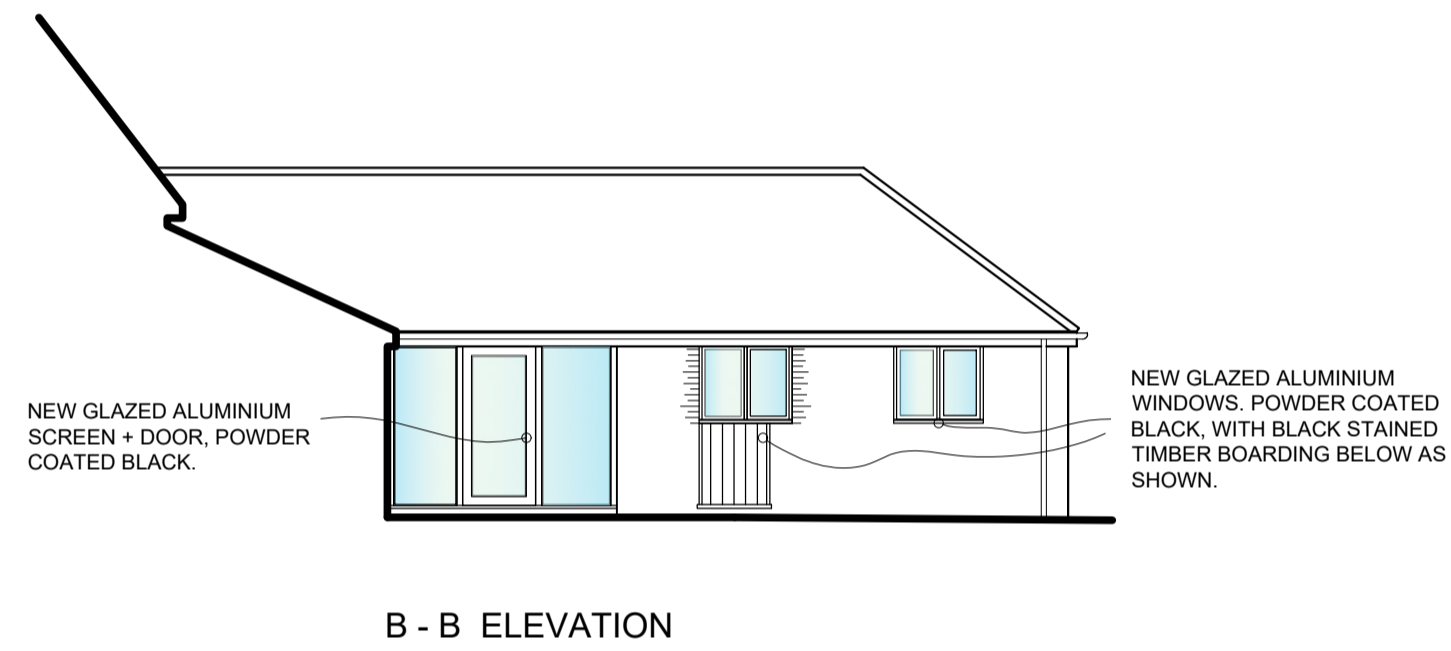


GENERAL NOTES

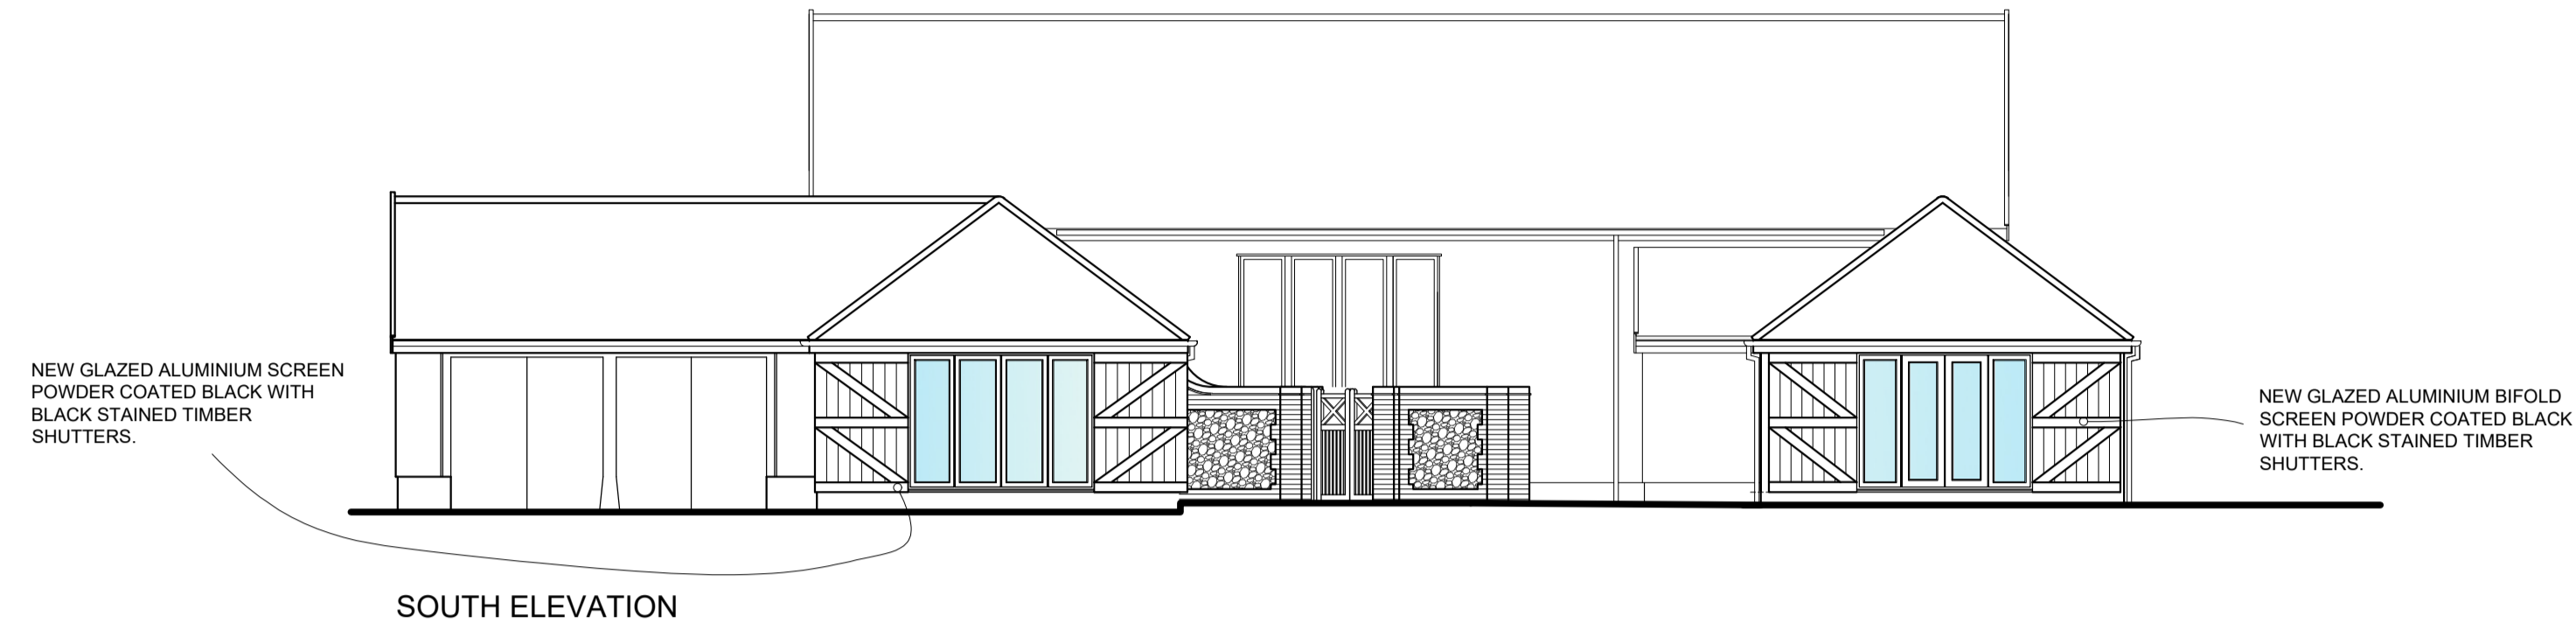

No.	Date	Revisions
G	1/9/22	REVISED TO CLEAR PLANNING CONDITIONS
F	30/7/20	GATES ADJUSTED
E	24/7/20	FLINTWORK ADDED TO WALL
D	17/7/20	LAYOUT CHANGE
C	17/3/20	ALTERATIONS
B	12/3/20	CLIENT ALTERATION
A	26/2/20	LAYOUT CHANGE

Revisions

HOLLINS
Architects, Surveyors & Planning Consultants

4A Market Hill
Framlingham
Suffolk
IP13 9BA

Telephone 01728 723959
Fax 01728 723947
E-mail all@hollins.co.uk
Website www.hollins.co.uk

Client
MR & MRS L O'DONNELL

Site
CHURCH FARM BARN, WILBY

Project
PROPOSED ALTERATIONS

Details
PROPOSED

Scale
1:100 @ A1

Date
JULY 2020

Drawn by
RJB

Drawing number
2021 2G

This drawing is copyright. This drawing must not be scaled. Before commencing any work the contractor must set out and check all dimensions.

