

*concrete road under ground level or elevated from south to north end. currently 40-50cm*


*parking area, same construction as access*

*5 bar gate*

*5 bar gate*

*5 bar gate*

*5 bar gate*

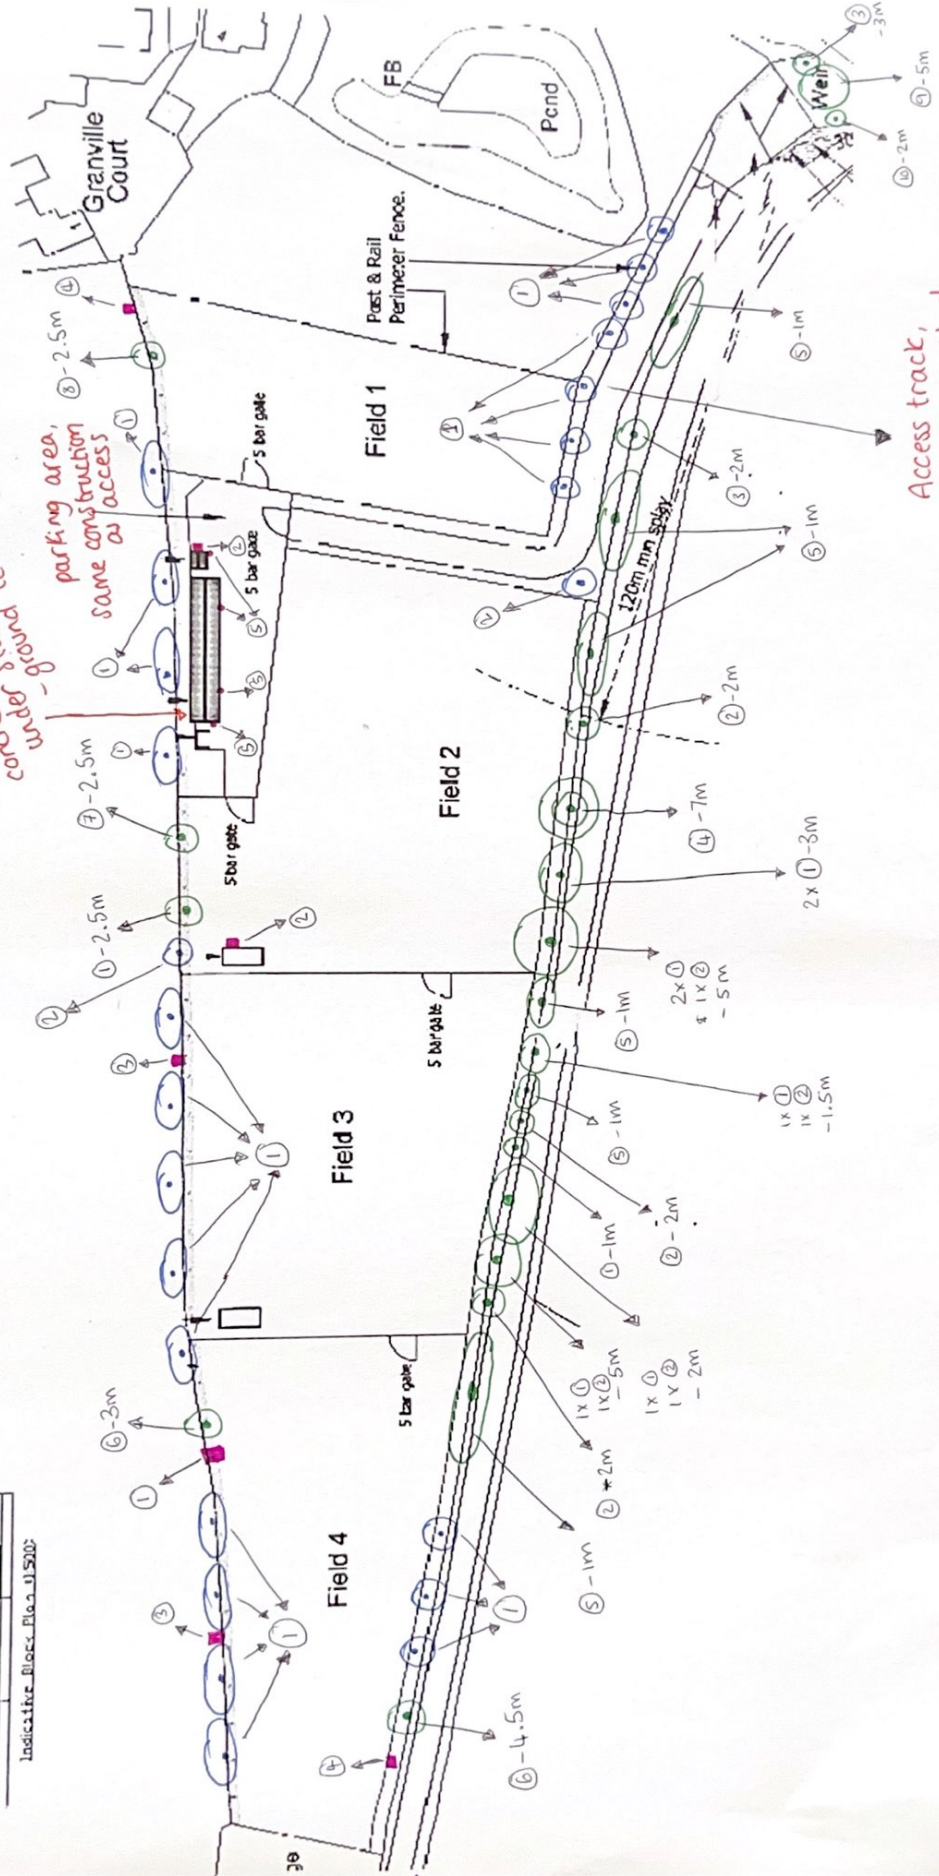

*Access track, to be constructed with 6 inches crushed concrete, with 4 inches granite*